




EXISTING SIDE ELEVATION.

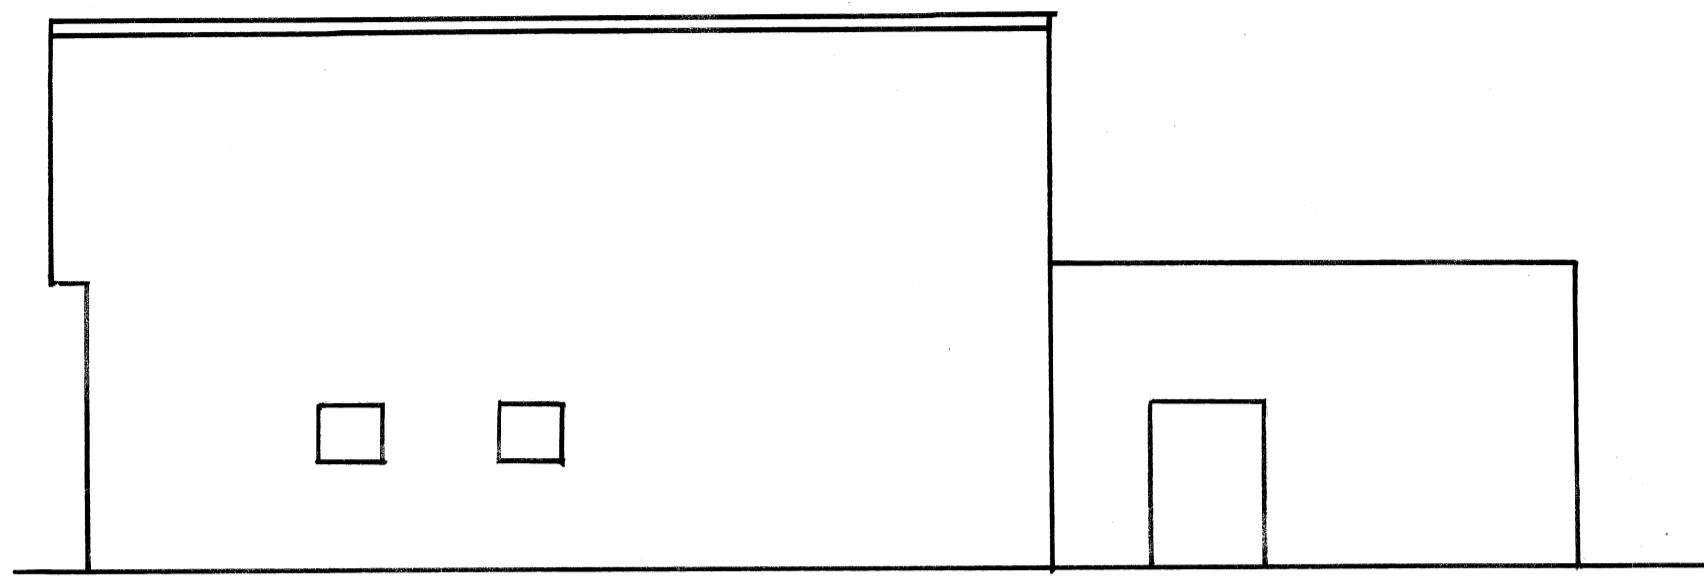

EXISTING SIDE ELEVATION.

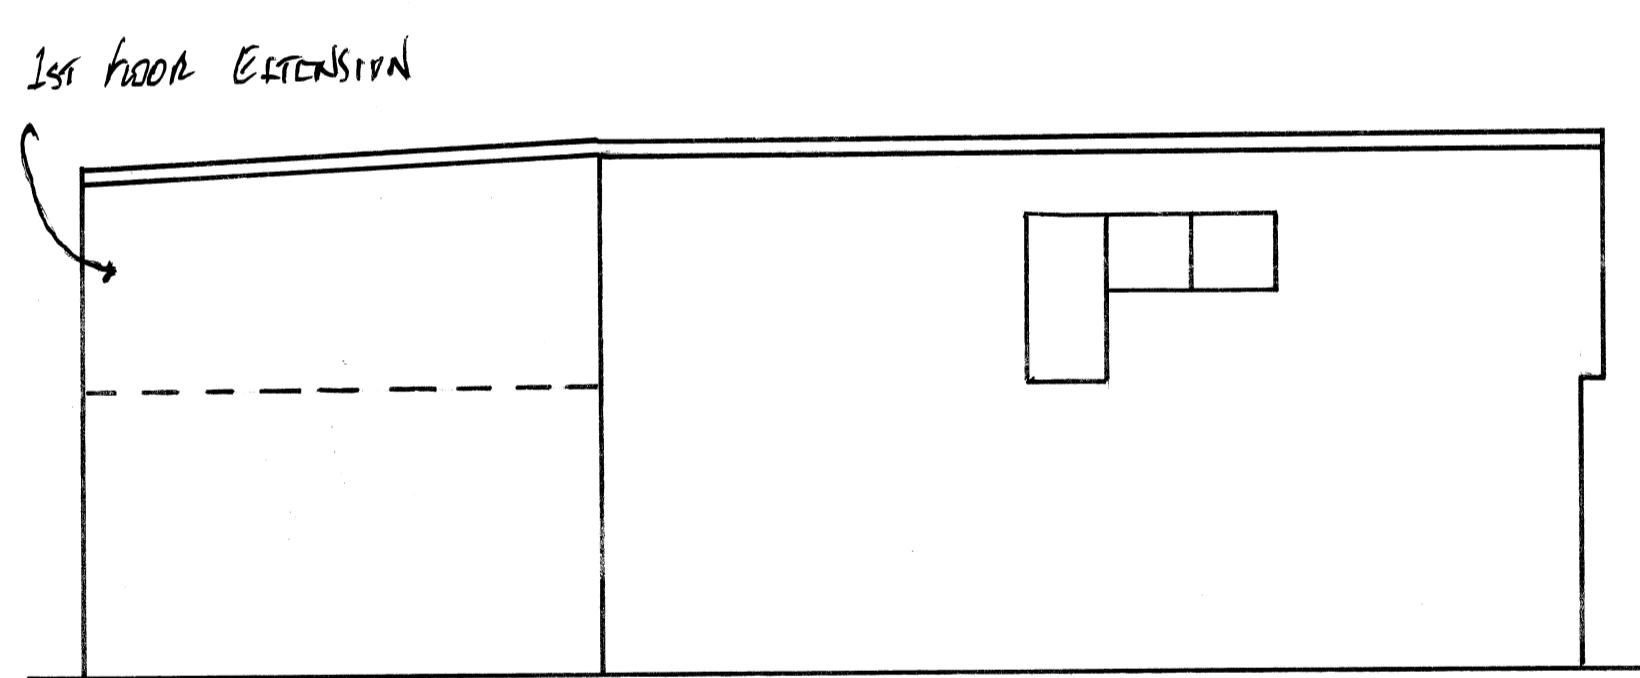

PROPOSED SIDE ELEVATION.

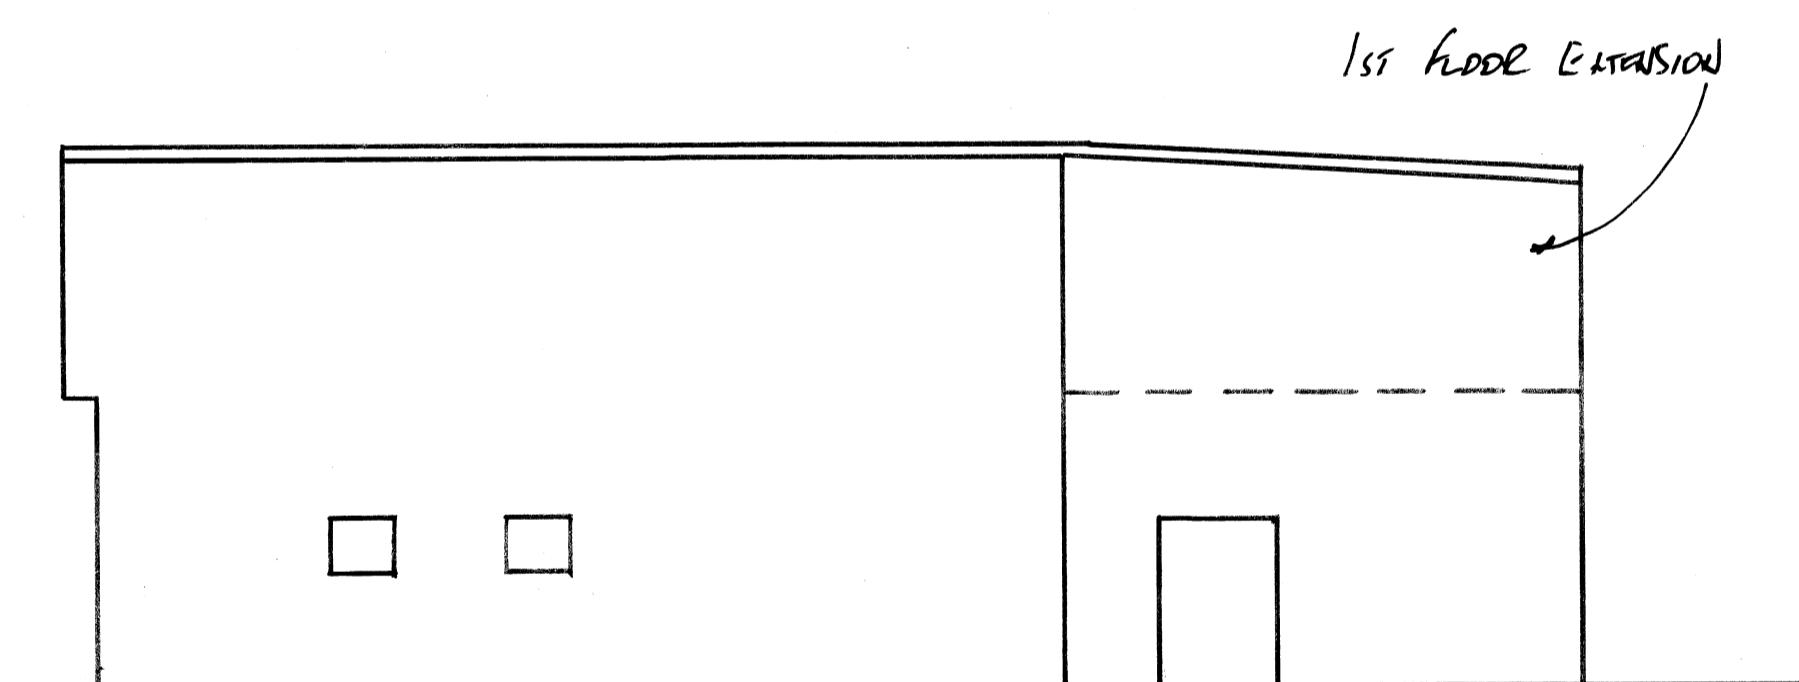

Proposed SIDE ELEVATION.

0 1 2 3 4 5 6 7 8 9 10

© copyright  
STC PLUMBING & HEATING  
MERCHANTS LTD  
HOPSON HOUSE  
BREAKSPEAR ROAD  
BUNSCIP  
MIDDX  
HA4 7SE

Client STC PLUMBING AND  
HEATING LTD

Job Title  
1ST FLOOR REAR  
EXTENSION TO UNIT 1  
CREATING ADDITIONAL  
STORAGE

Drawing Title  
EXISTING AND  
PROPOSED SIDE  
ELEVATIONS

Scale 1:100 @ A1

Date 17.12.22 Drawn CSP

Drg No. STC BR-03. Rev.