
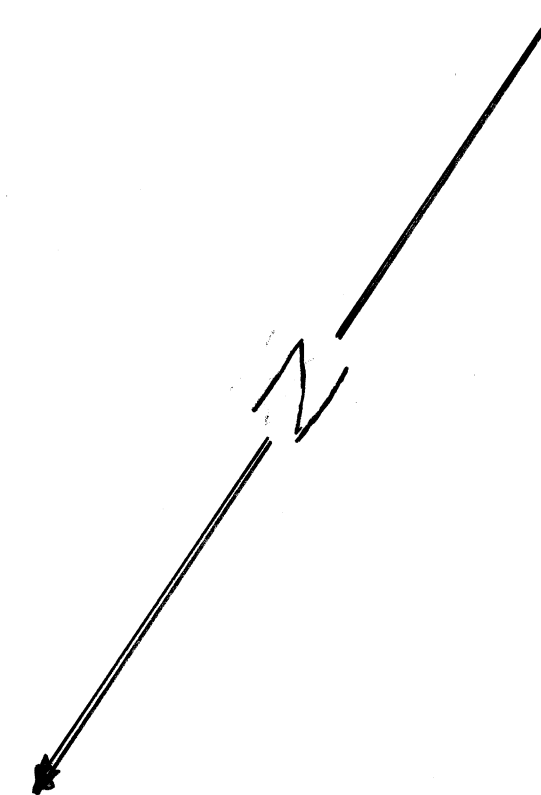


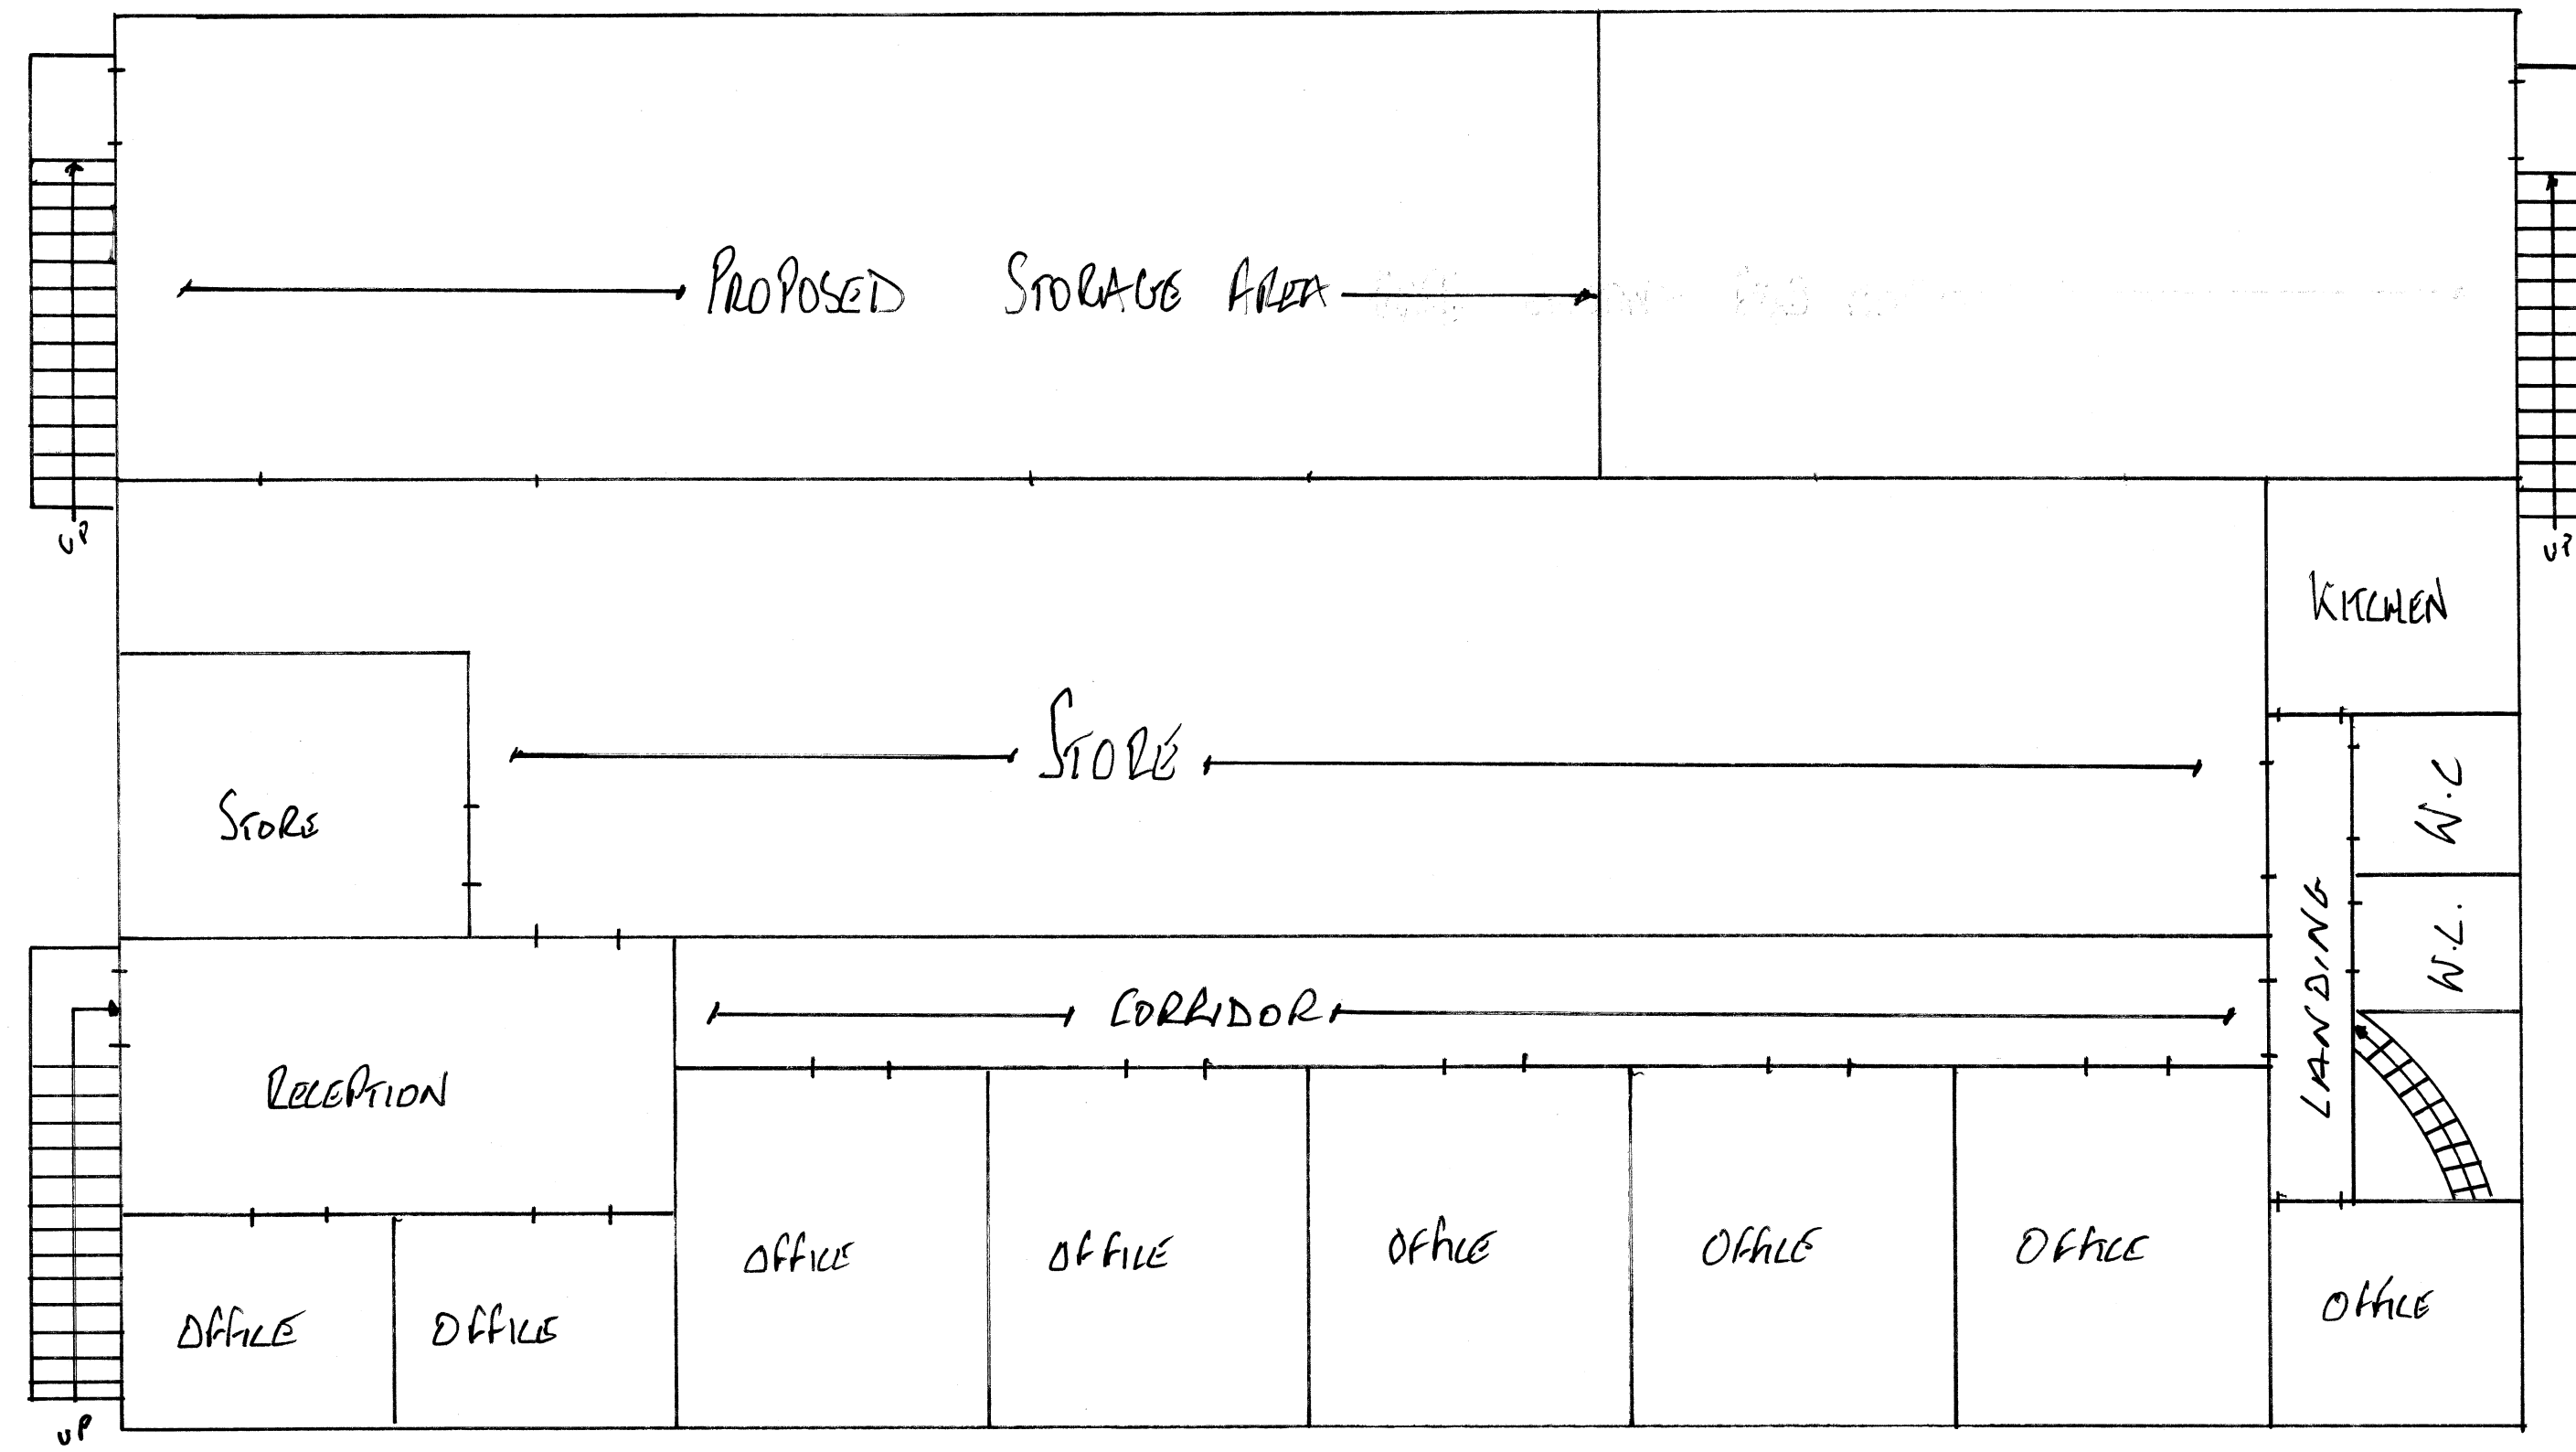

0 1 2 3 4 5 6 7 8 9 10
1:100

NOTES:
All dimensions must be checked on site and not scaled from this drawing.

A		
	Date	Revisions

© copyright
STL PLUMBING AND
HEATING MERCHANTS LTD
HOPSON HOUSE
BALEKSPARK ROAD
RUSLIP
MIDDLESEX
HA4 7SE

Client
STL PLUMBING AND
HEATING LTD

Job Title
1ST FLOOR RUMP
EXTENSION TO UNIT 1
CREATING ADDITIONAL
STORAGE

Drawing Title
PROPOSED 1ST
FLOOR LAYOUT

Scale
1:100 @ A1.

Date
17.12.22

Drawn
CSP

Drg No.
STL BR 06

Rev.