



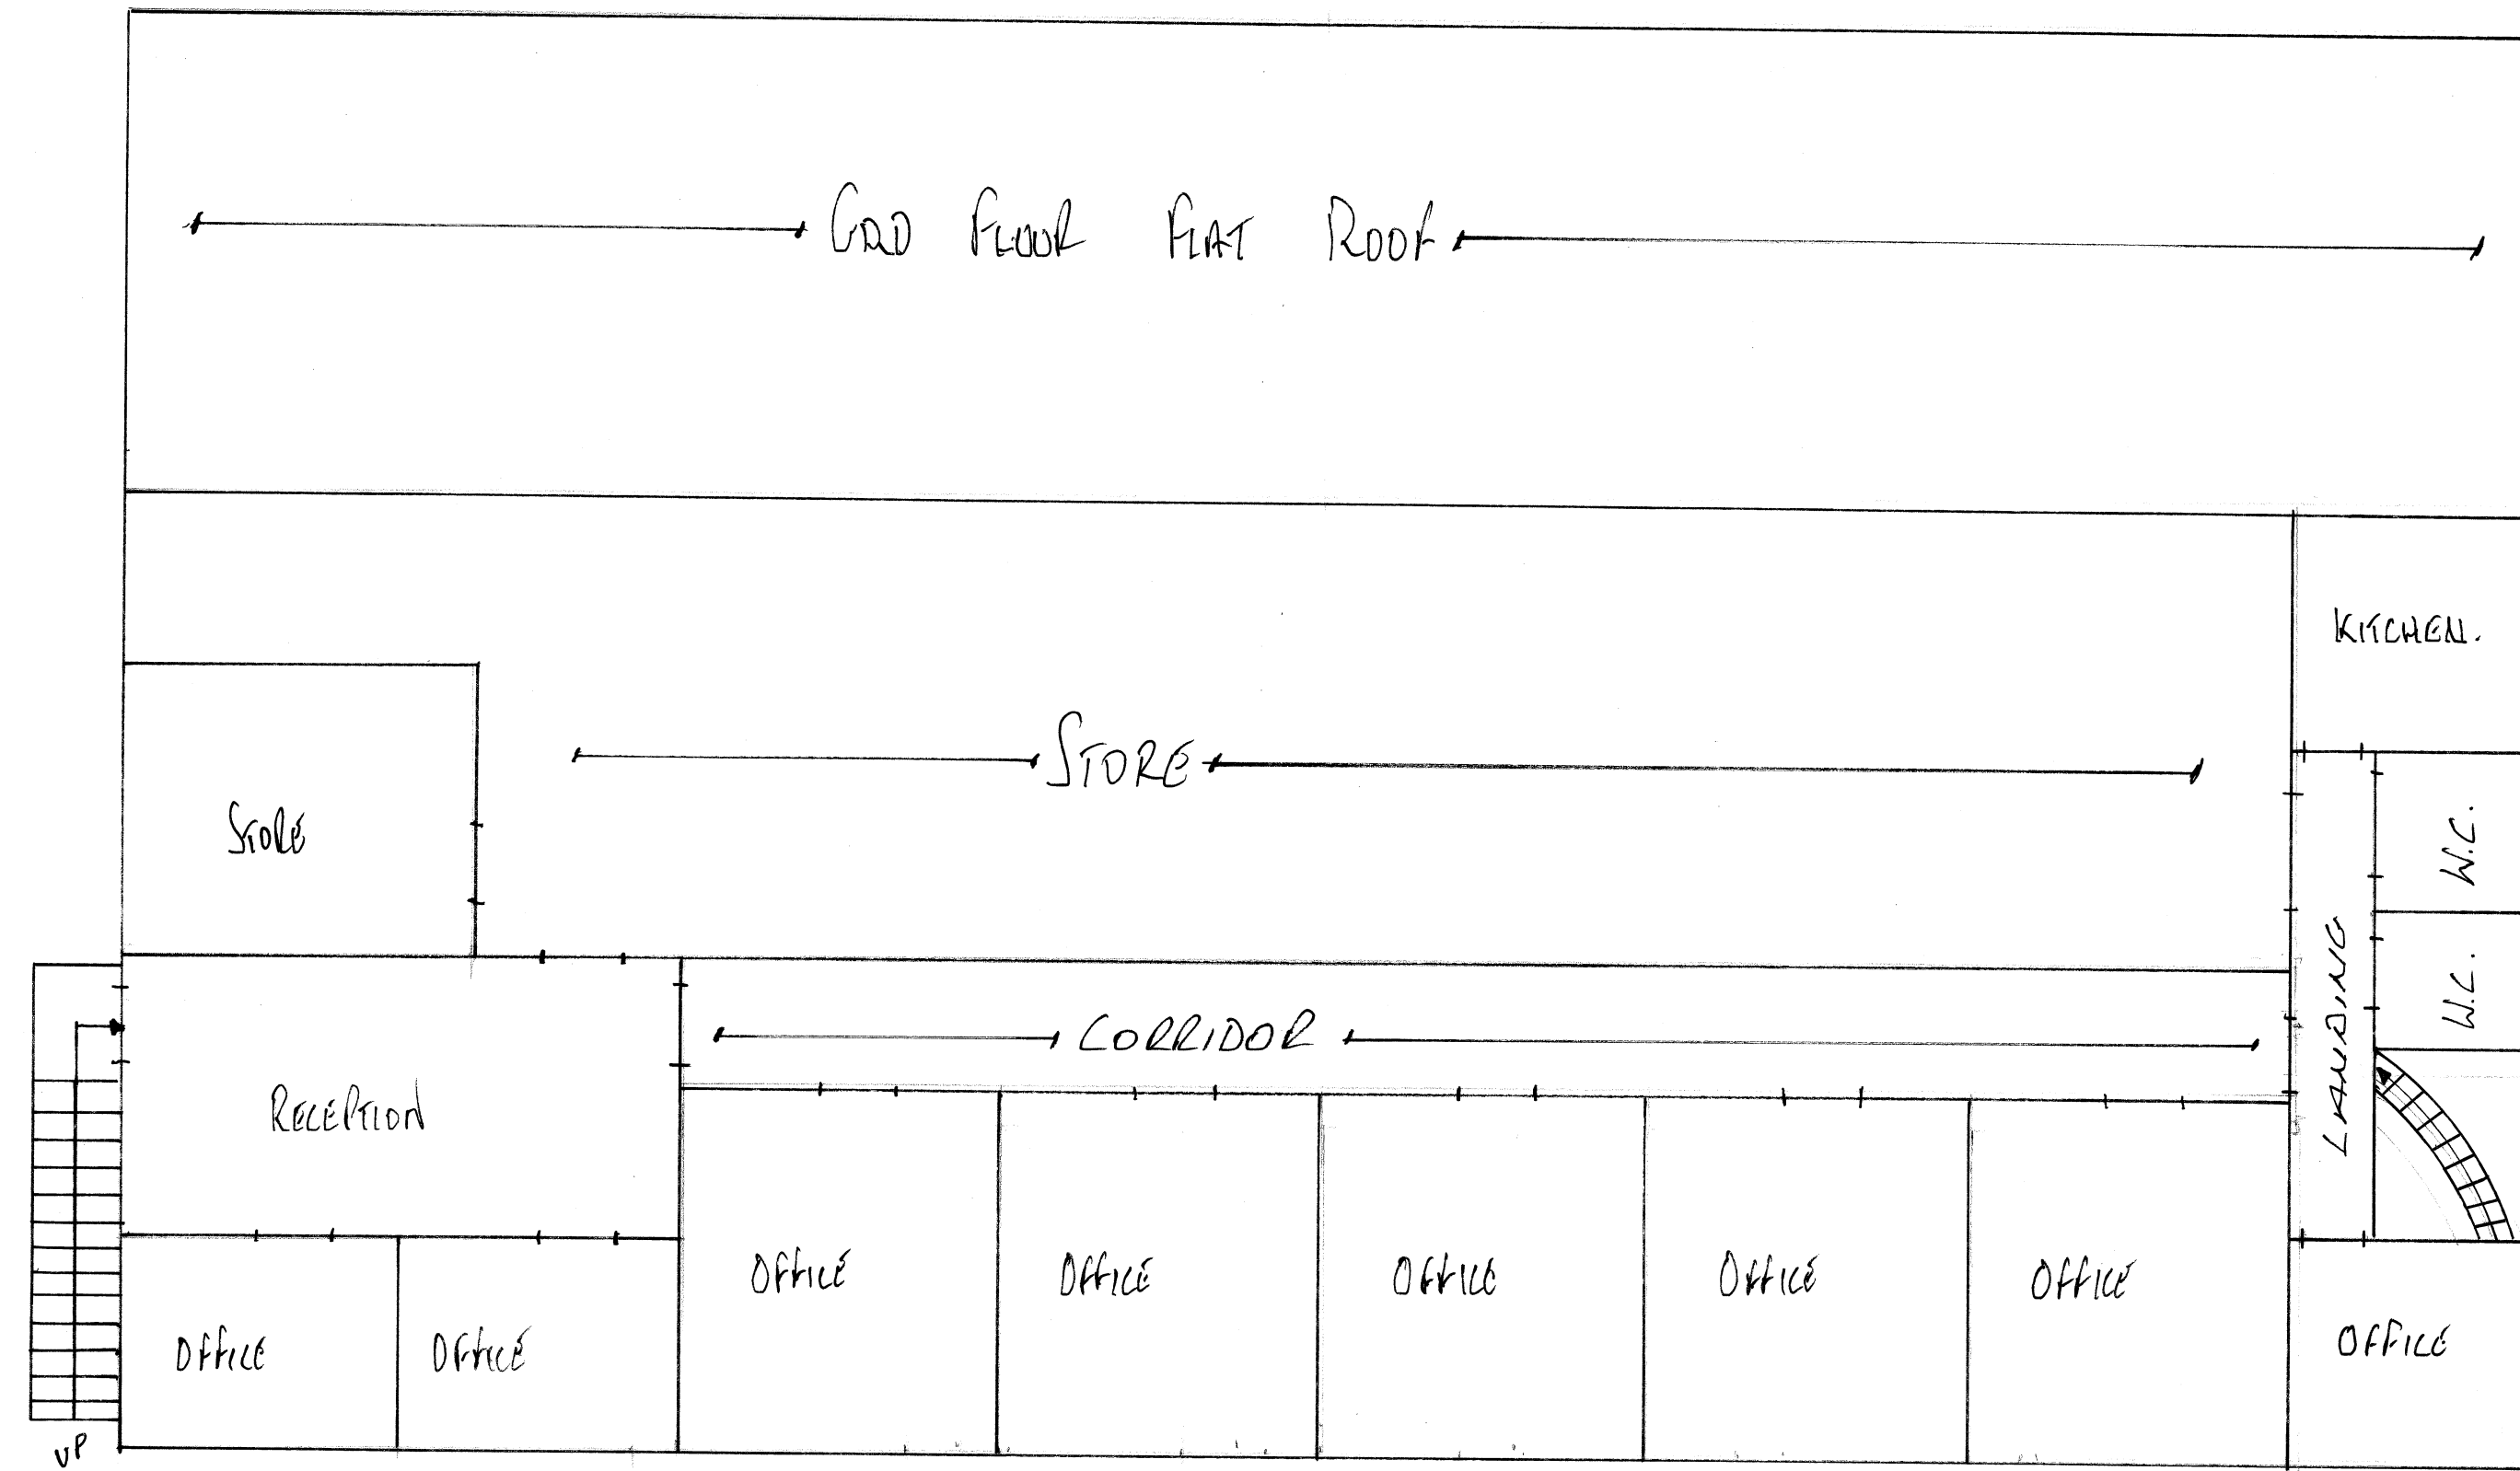

0 1 2 3 4 5 6 7 8 9 10
1:100.

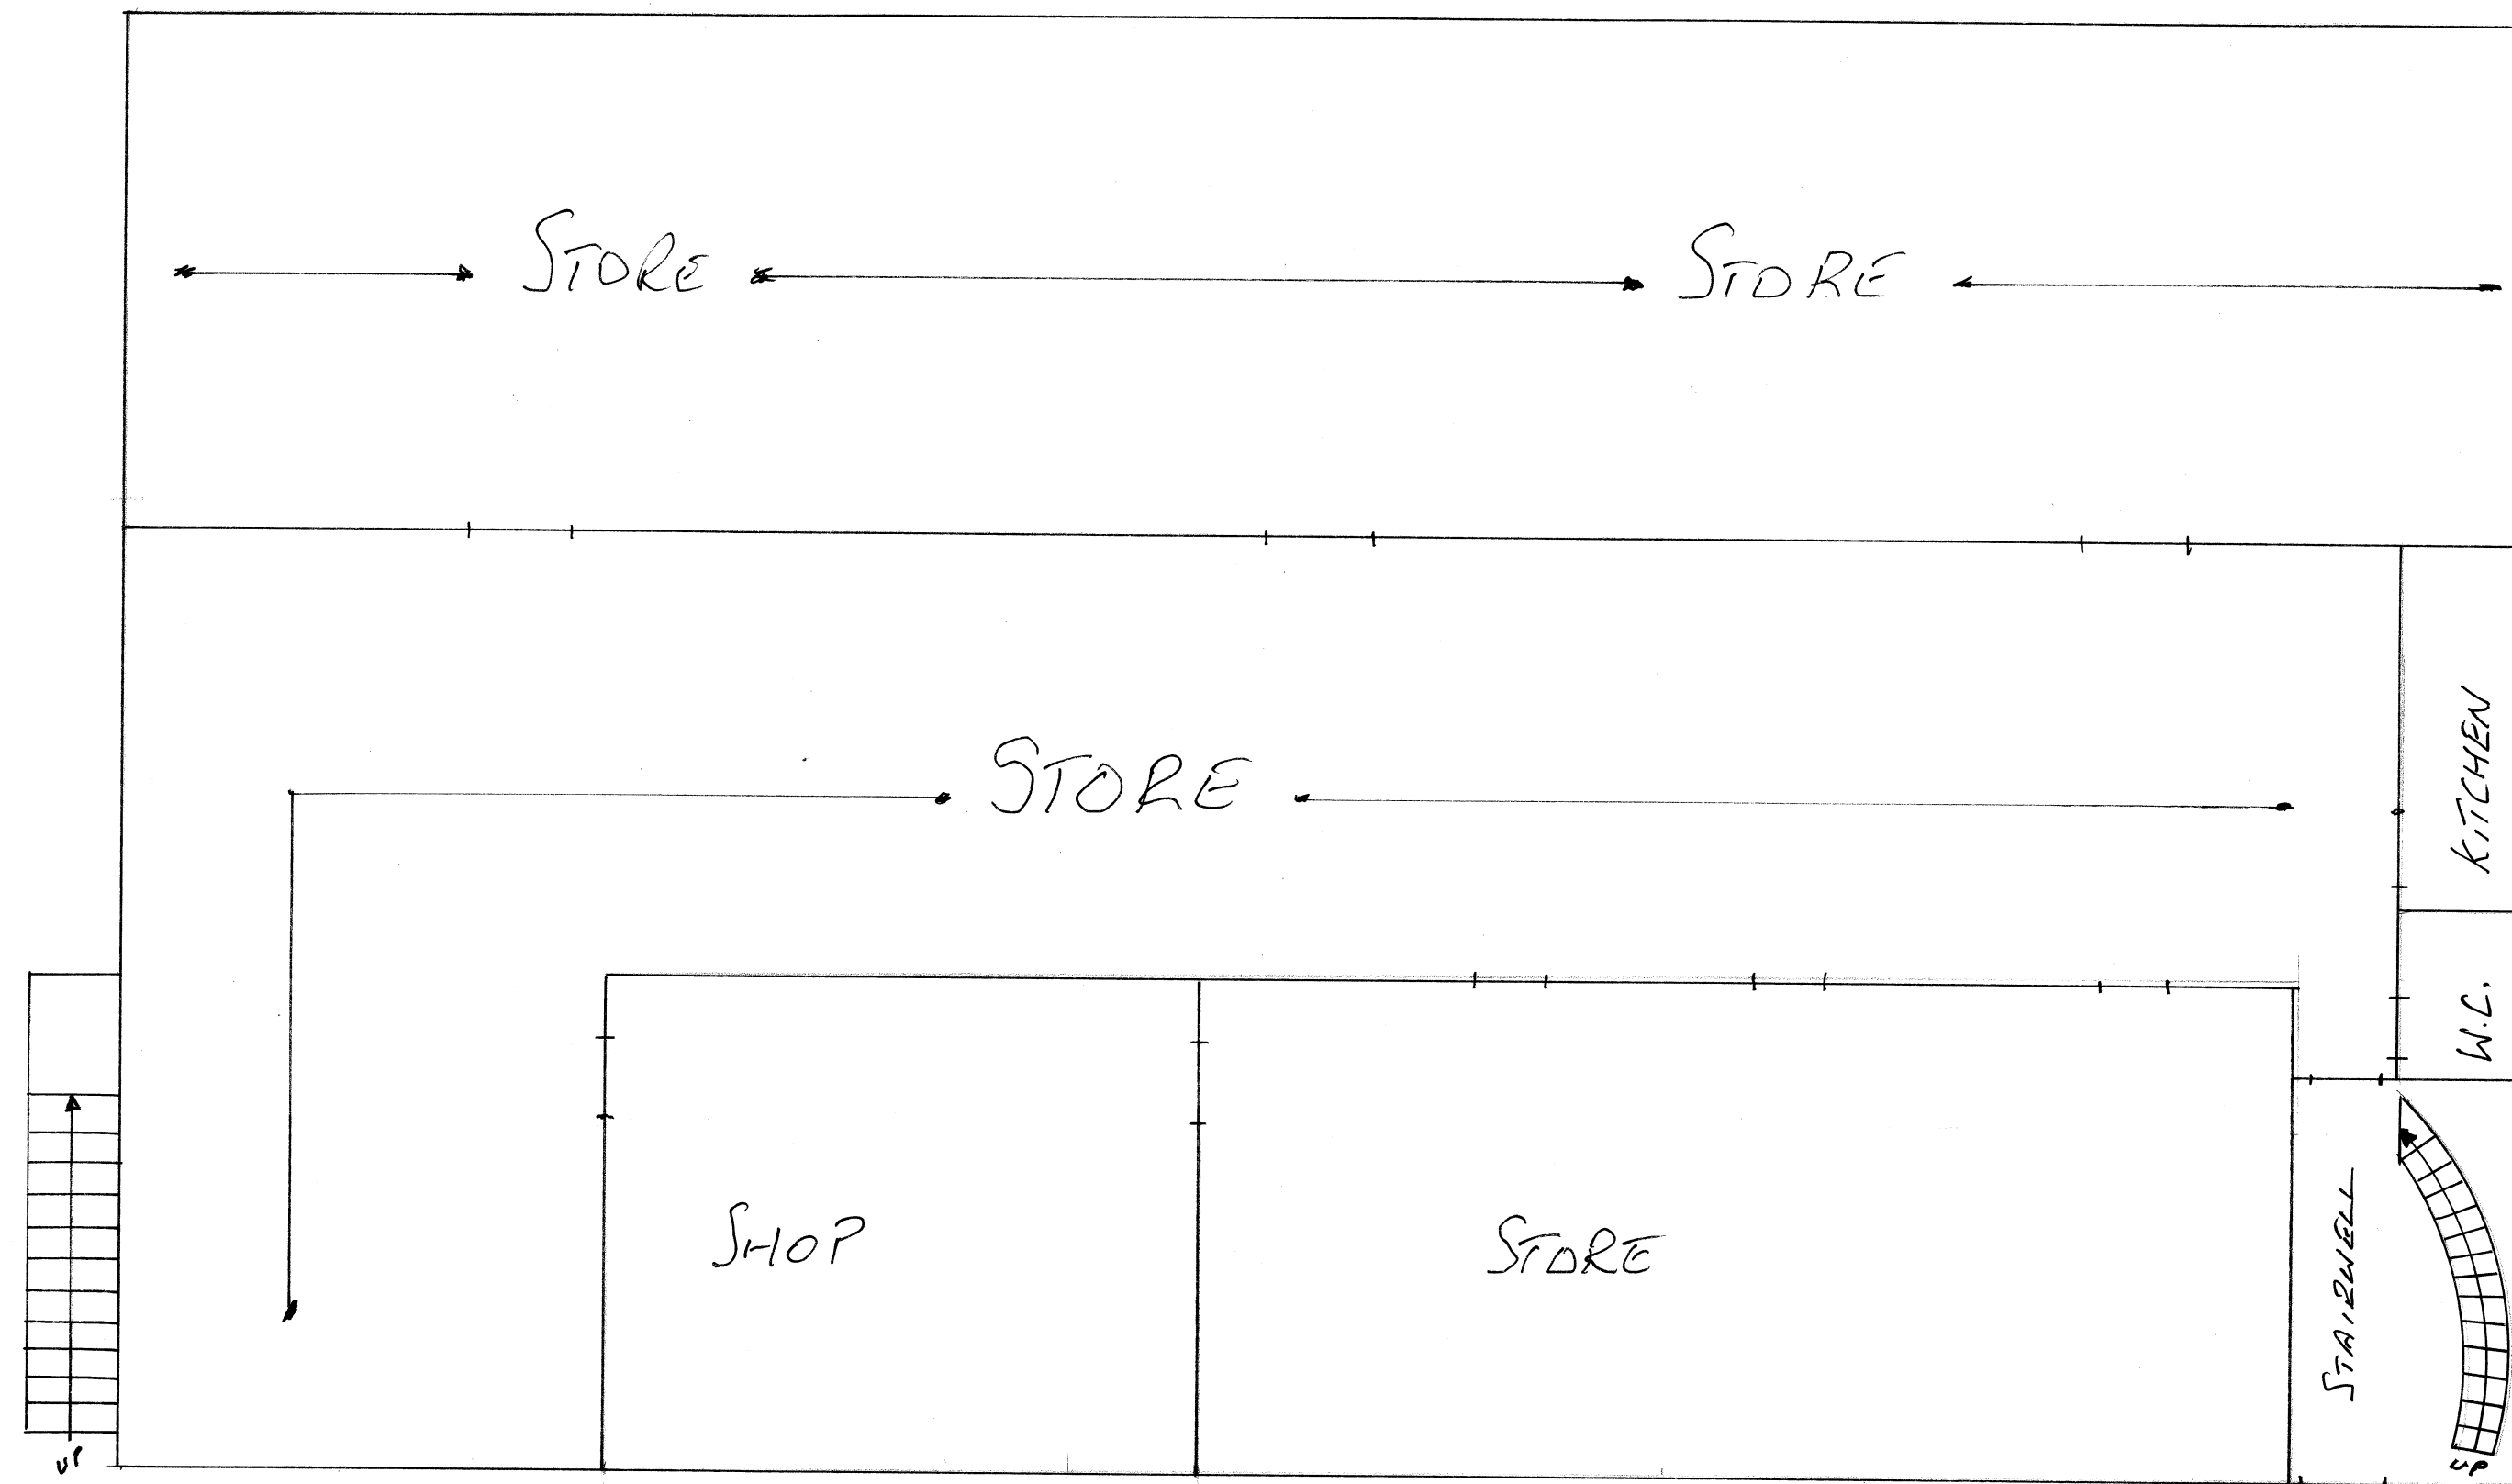

NOTES:
All dimensions must be checked on site and not scaled from this drawing.

A		
	Date	Revisions

© copyright
STC PLUMBING AND
HEATING MERCHANTS
HOPSON HOUSE
BREASTLEAR ROAD
KISLIP
MIDDX
HA4 7SE

Client STC PLUMBING AND
HEATING LTD

Job Title
1st FLOOR REAR
EXTENSION TO UNIT 1
CREATING ADDITIONAL
STORAGE

Drawing Title
EXISTING GRD AND
1st FLOOR
LAYOUT

Scale 1:100 @ A1

Date 17.12.22 Drawn CSP

Drg No. STC BL 05. Rev.