




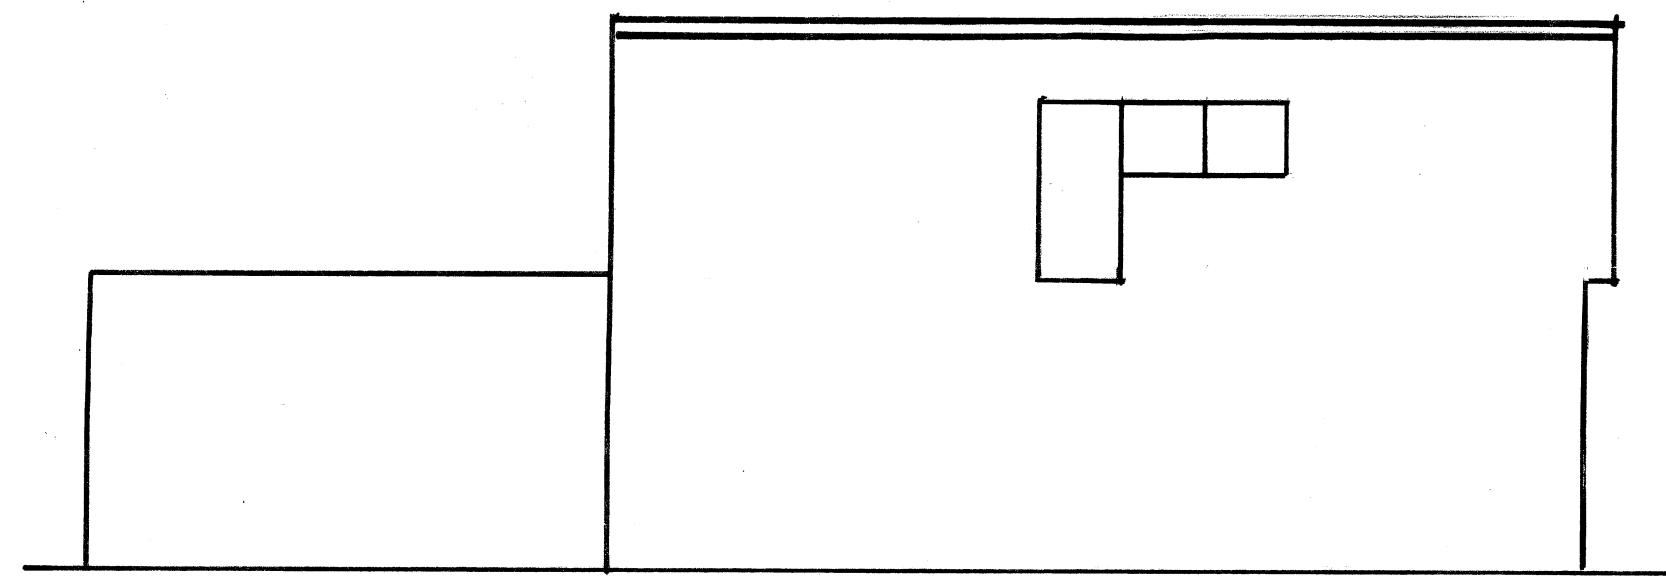


EXISTING SIDE ELEVATION.

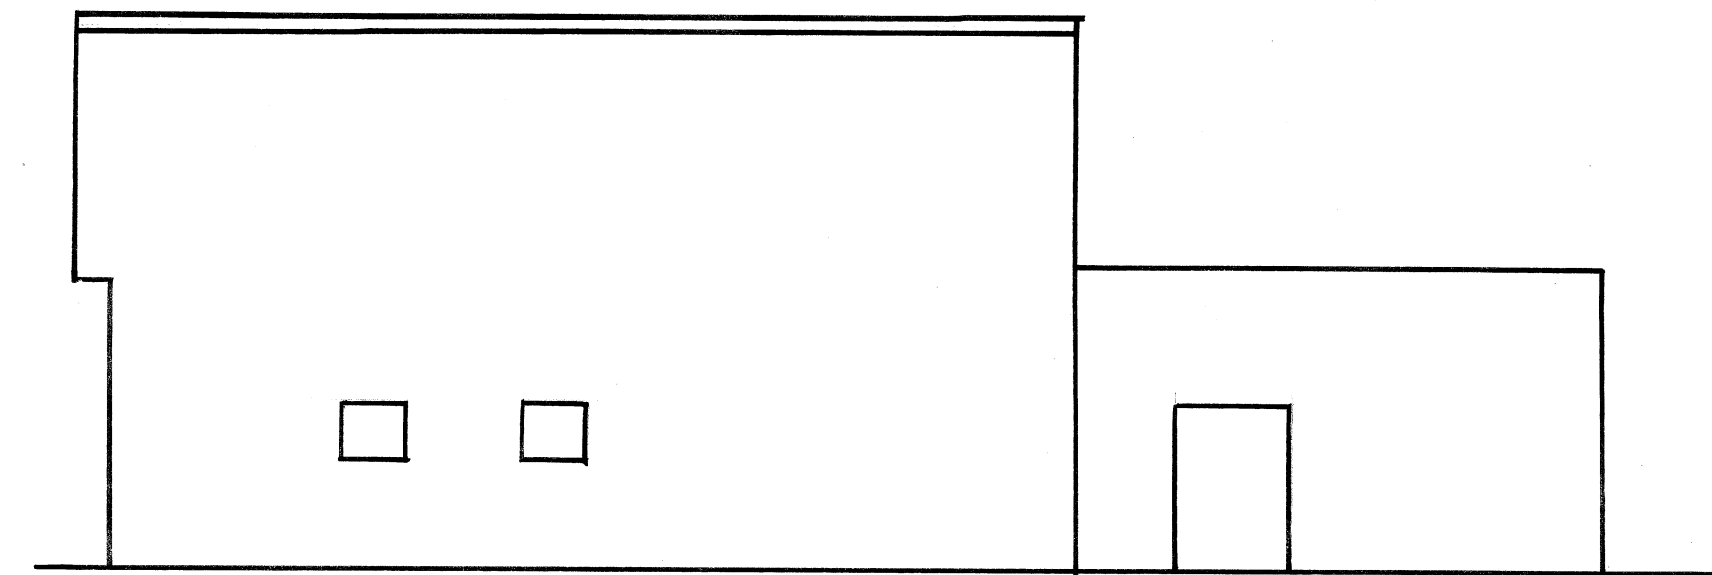


EXISTING SIDE ELEVATION.

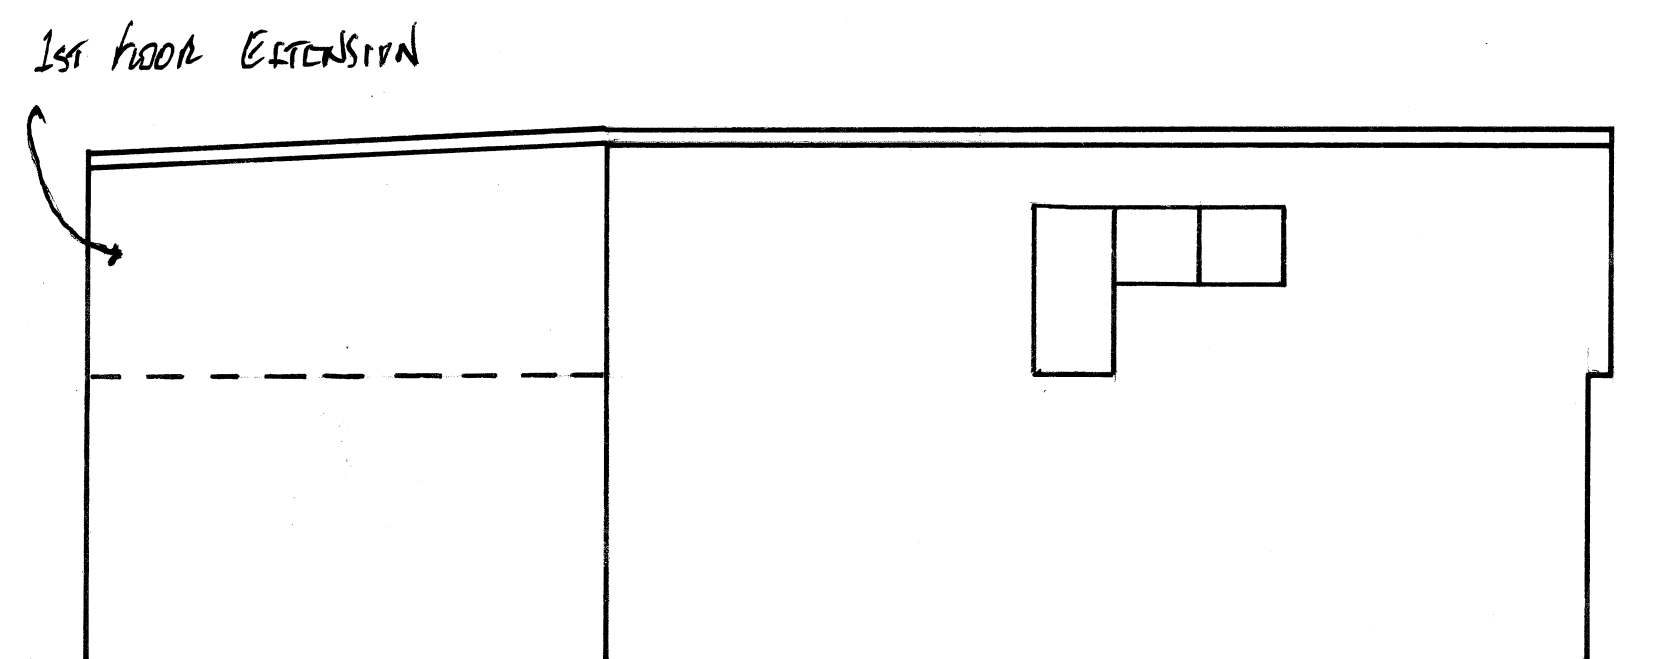

PROPOSED SIDE ELEVATION.

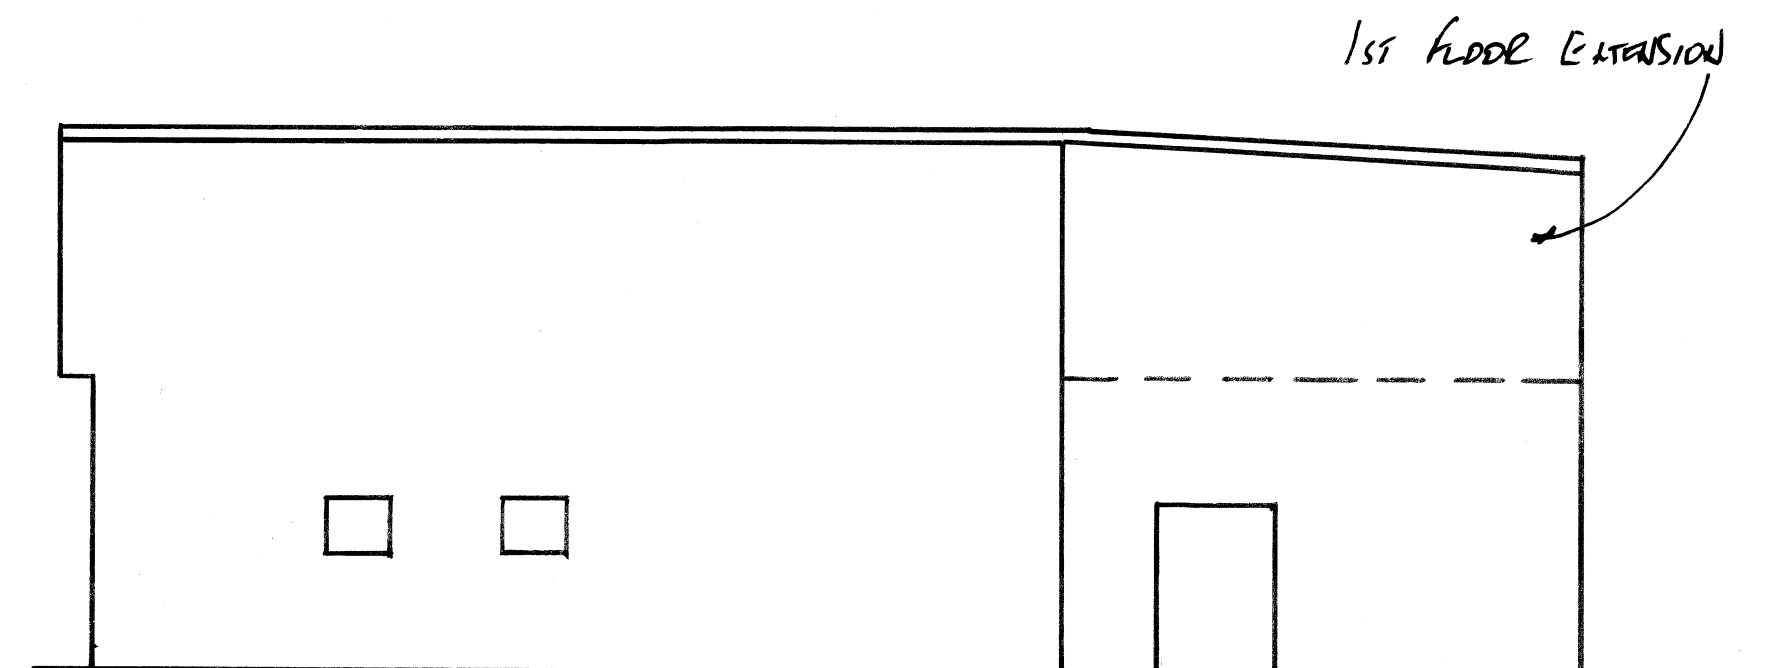

PROPOSED SIDE ELEVATION.

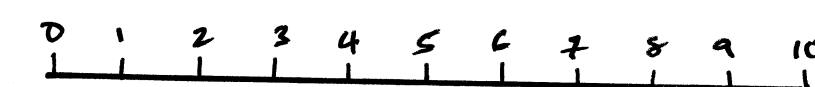

NOTES:
All dimensions must be checked on site and not scaled from this drawing.

A	Date	Revisions

© copyright
**STC PLUMBING & HEATING
 MERCHANTS LTD**
 HOPKIN HOUSE
 BLENKSPER ROAD
 RUISLIP
 MIDDLE
 HA4 7SE

Client **STC PLUMBING AND
 HEATING LTD**

Job Title
**1ST FLOOR REAR
 EXTENSION TO UNIT 1
 CREATING ADDITIONAL
 STORAGE**

Drawing Title
**EXISTING AND
 PROPOSED SIDE
 ELEVATIONS**

Scale **1:100 @ A1**

Date **17.12.22** Drawn **CSP**

Drg No. STC BR-03.	Rev.
------------------------------	------