




North (Road Side) Elevation

Scale: 1:100

No changes to elevation


0 5 M
scale 1:100 @ A1

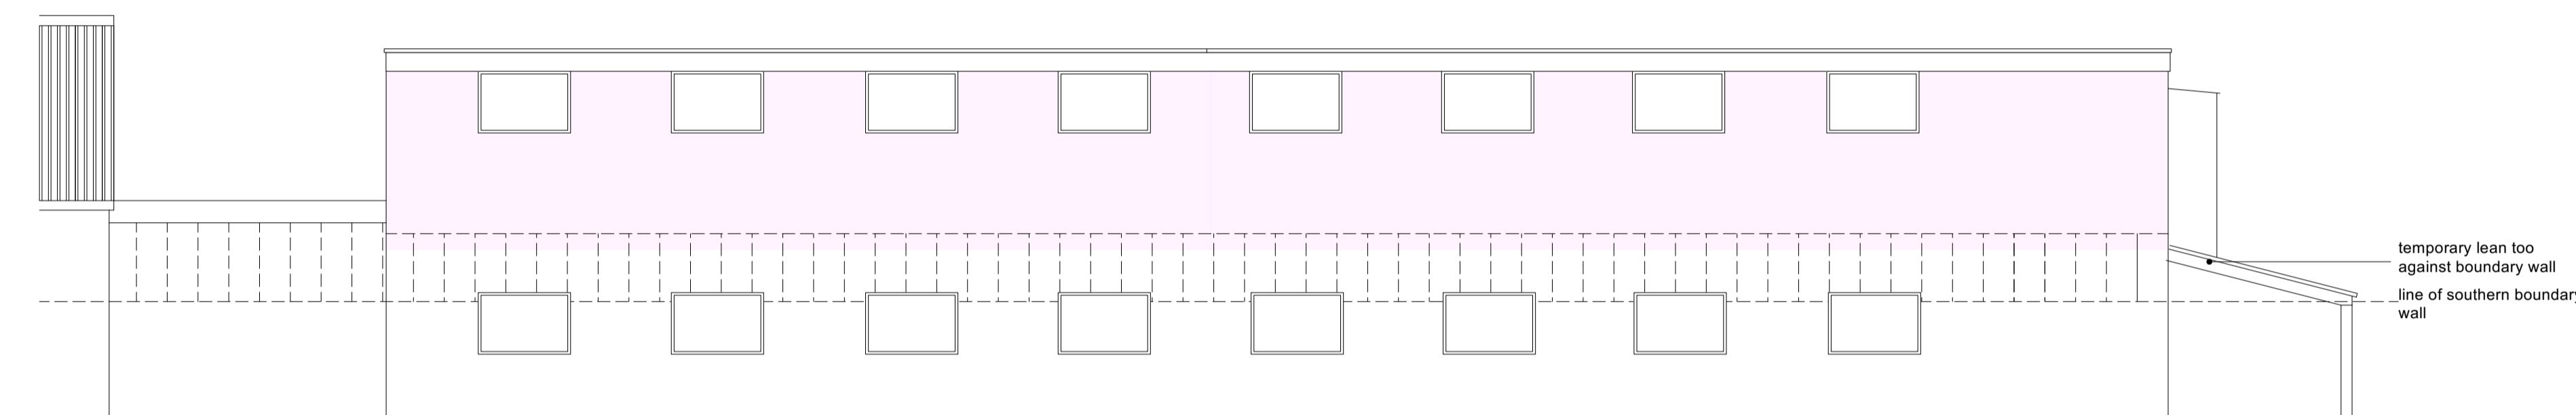

Proposed Southern Elevation


Scale: 1:100

No.	Date:	Revision Notes:	Initials:
A	03/06/2025	Extension extended across whole of rear of building in line with sunlight report.	

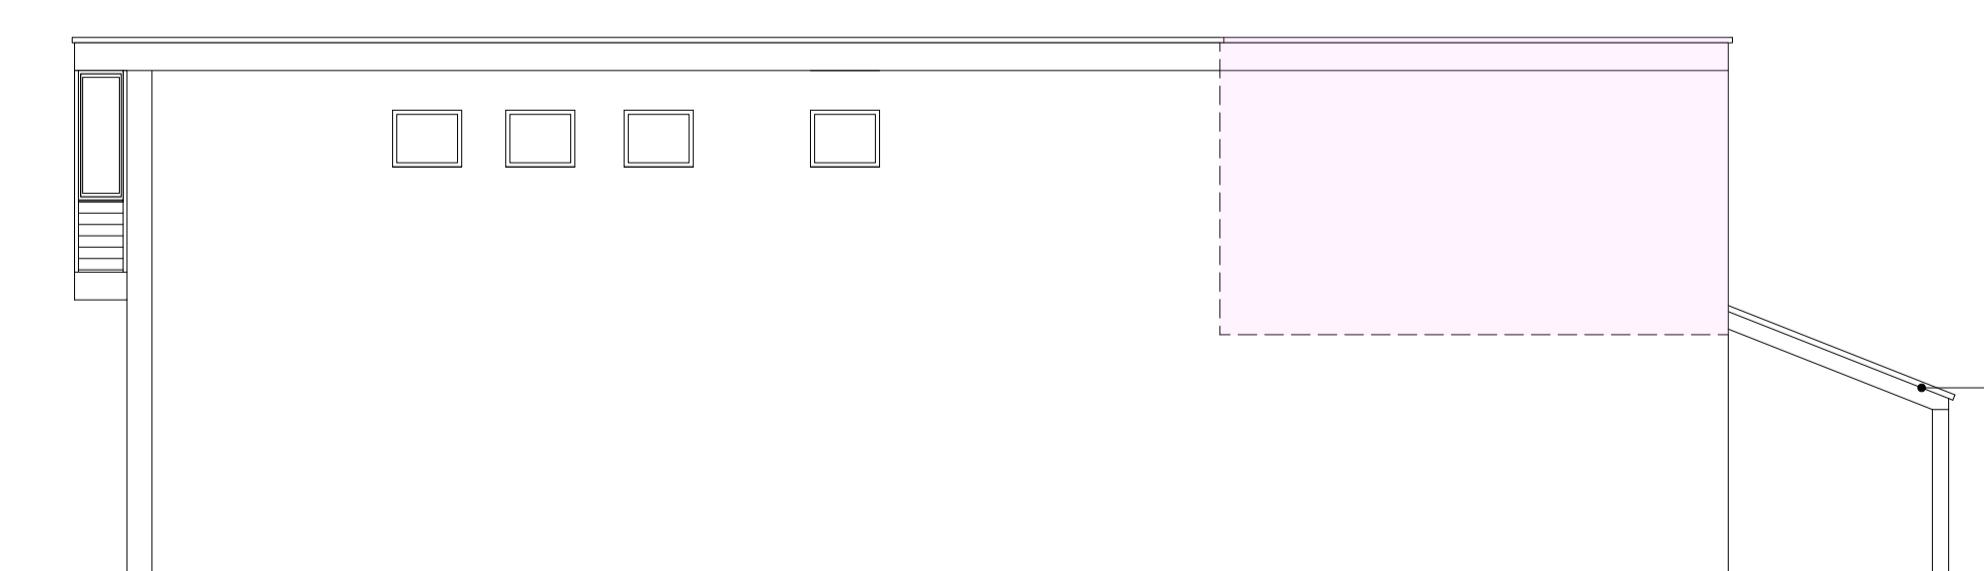

Proposed Eastern Elevation

Scale: 1:100

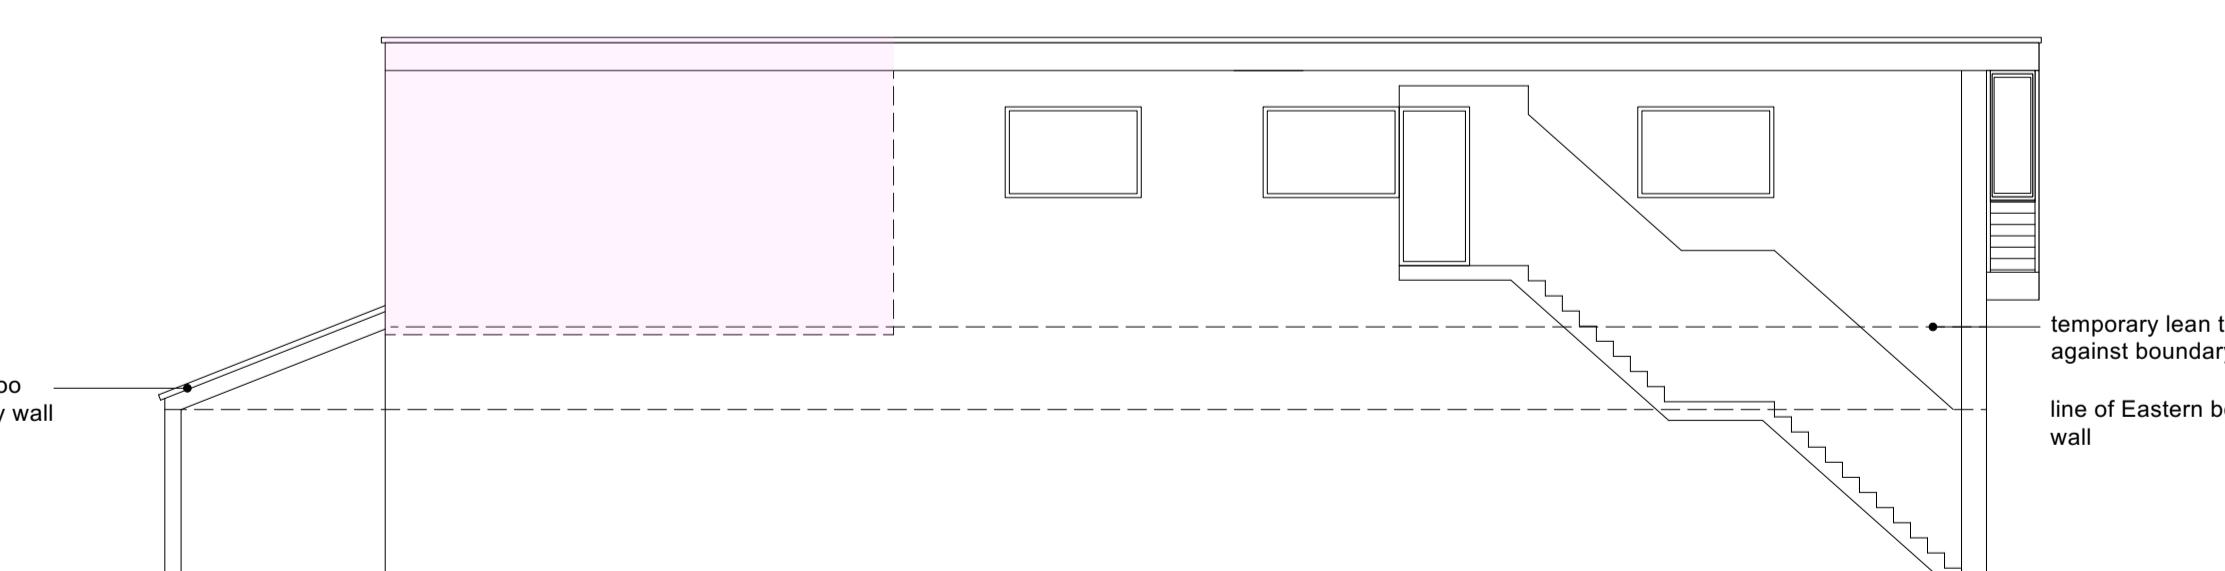

Proposed Eastern Elevation

Scale: 1:100

AND Design + Planning

mobile 07974331240
email amanda@amandawalker.me
address 4 The Green Chalgrove Oxon OX44 7SU


Client **Mr R Clyne**

Project **First Floor Extension**
STC Plumbing & Heating Merchants Ltd
Breakspear Road
Ruislip
Middlesex
HA4 7SE

Drawing

Proposed Elevations

Scale 1:100	Dwg No. 25 HHBR PE01	Revision A
Drawn AW	Status	Planning
Date March 25		

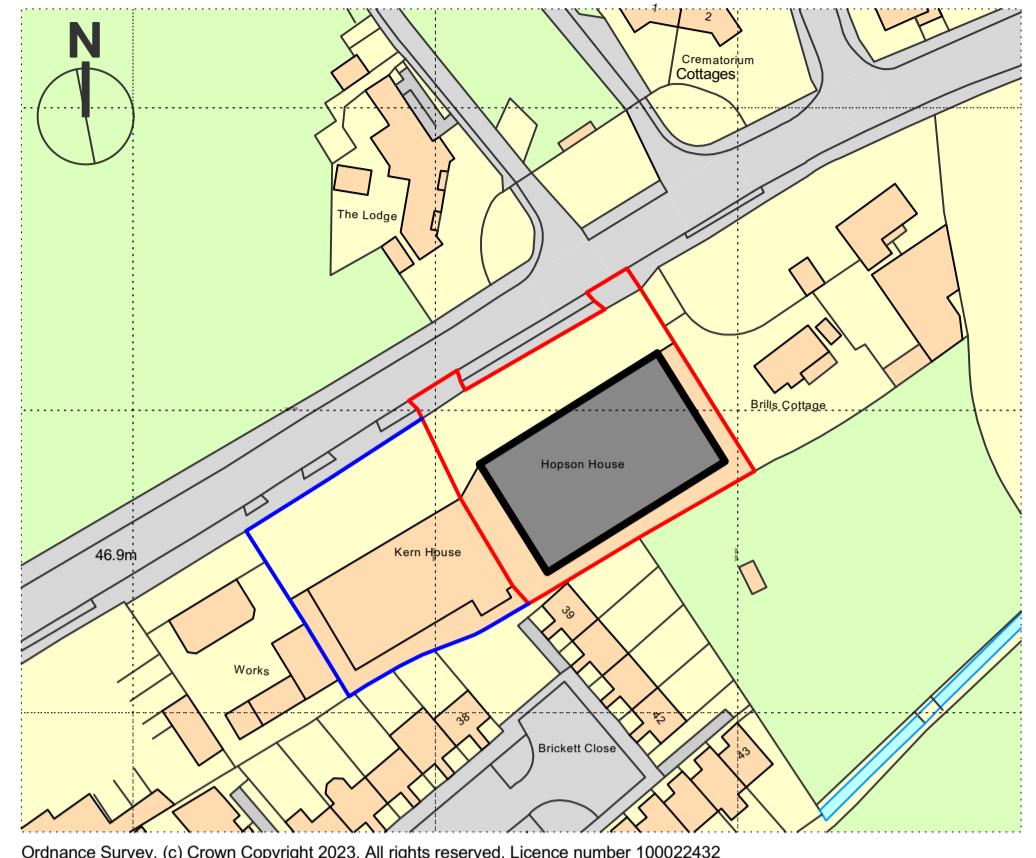

Site Location Plan

Scale: 1:1250

0 50 M