


North (Road Side) Elevation

Scale: 1:100


No changes to elevation

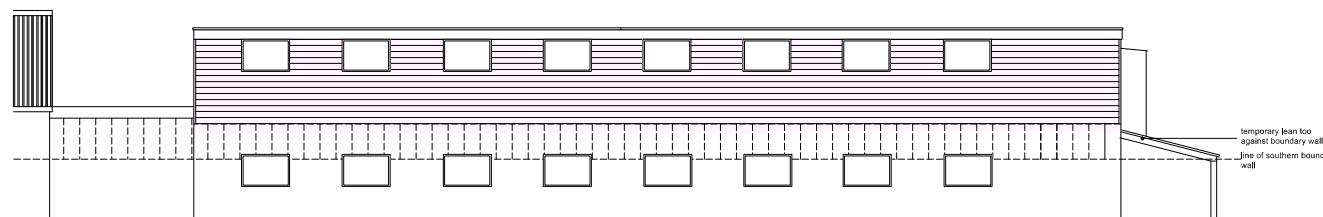

Proposed Southern Elevation

Scale: 1:100

Existing Materials		Proposed Materials to new extension	
Walls	Facing Brickwork	Walls	Fire proof cement board in glass
Roof	Flat felt roof	Roof	EPDM
Windows	Metal	Windows	Metal to match existing

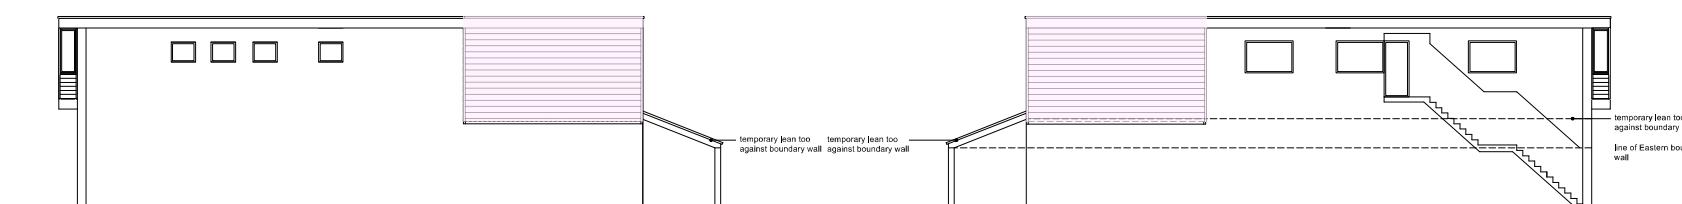

Proposed Eastern Elevation

Proposed

Proposed Eastern Elevation

Proposed



Site Location Plan

Scale: 1:1250



No.	Date	Review Notes:	Initials
A	03/06/2025	Emergency orthopedic consult. Urge of near of falling gait. No pain with night shift report.	
B	18/06/2025	Proceeded Materials Added	

AND Design + Planning

mobile 07874331340

email amanda@amandawalker.me
address 4 The Green Chalgrove Oxon OX44 7SU

Mr R Clyne
First Floor Extension
STC Plumbing & Heating Merchants Ltd
Breakspear Road
Ruislip
Middlesex
HA4 7QE

Proposed Elevations

Scale 1:100	Drawn No. 25 HHBR	Revision B
Drawn AW	PE01	
Date March 25	Status	Planning