
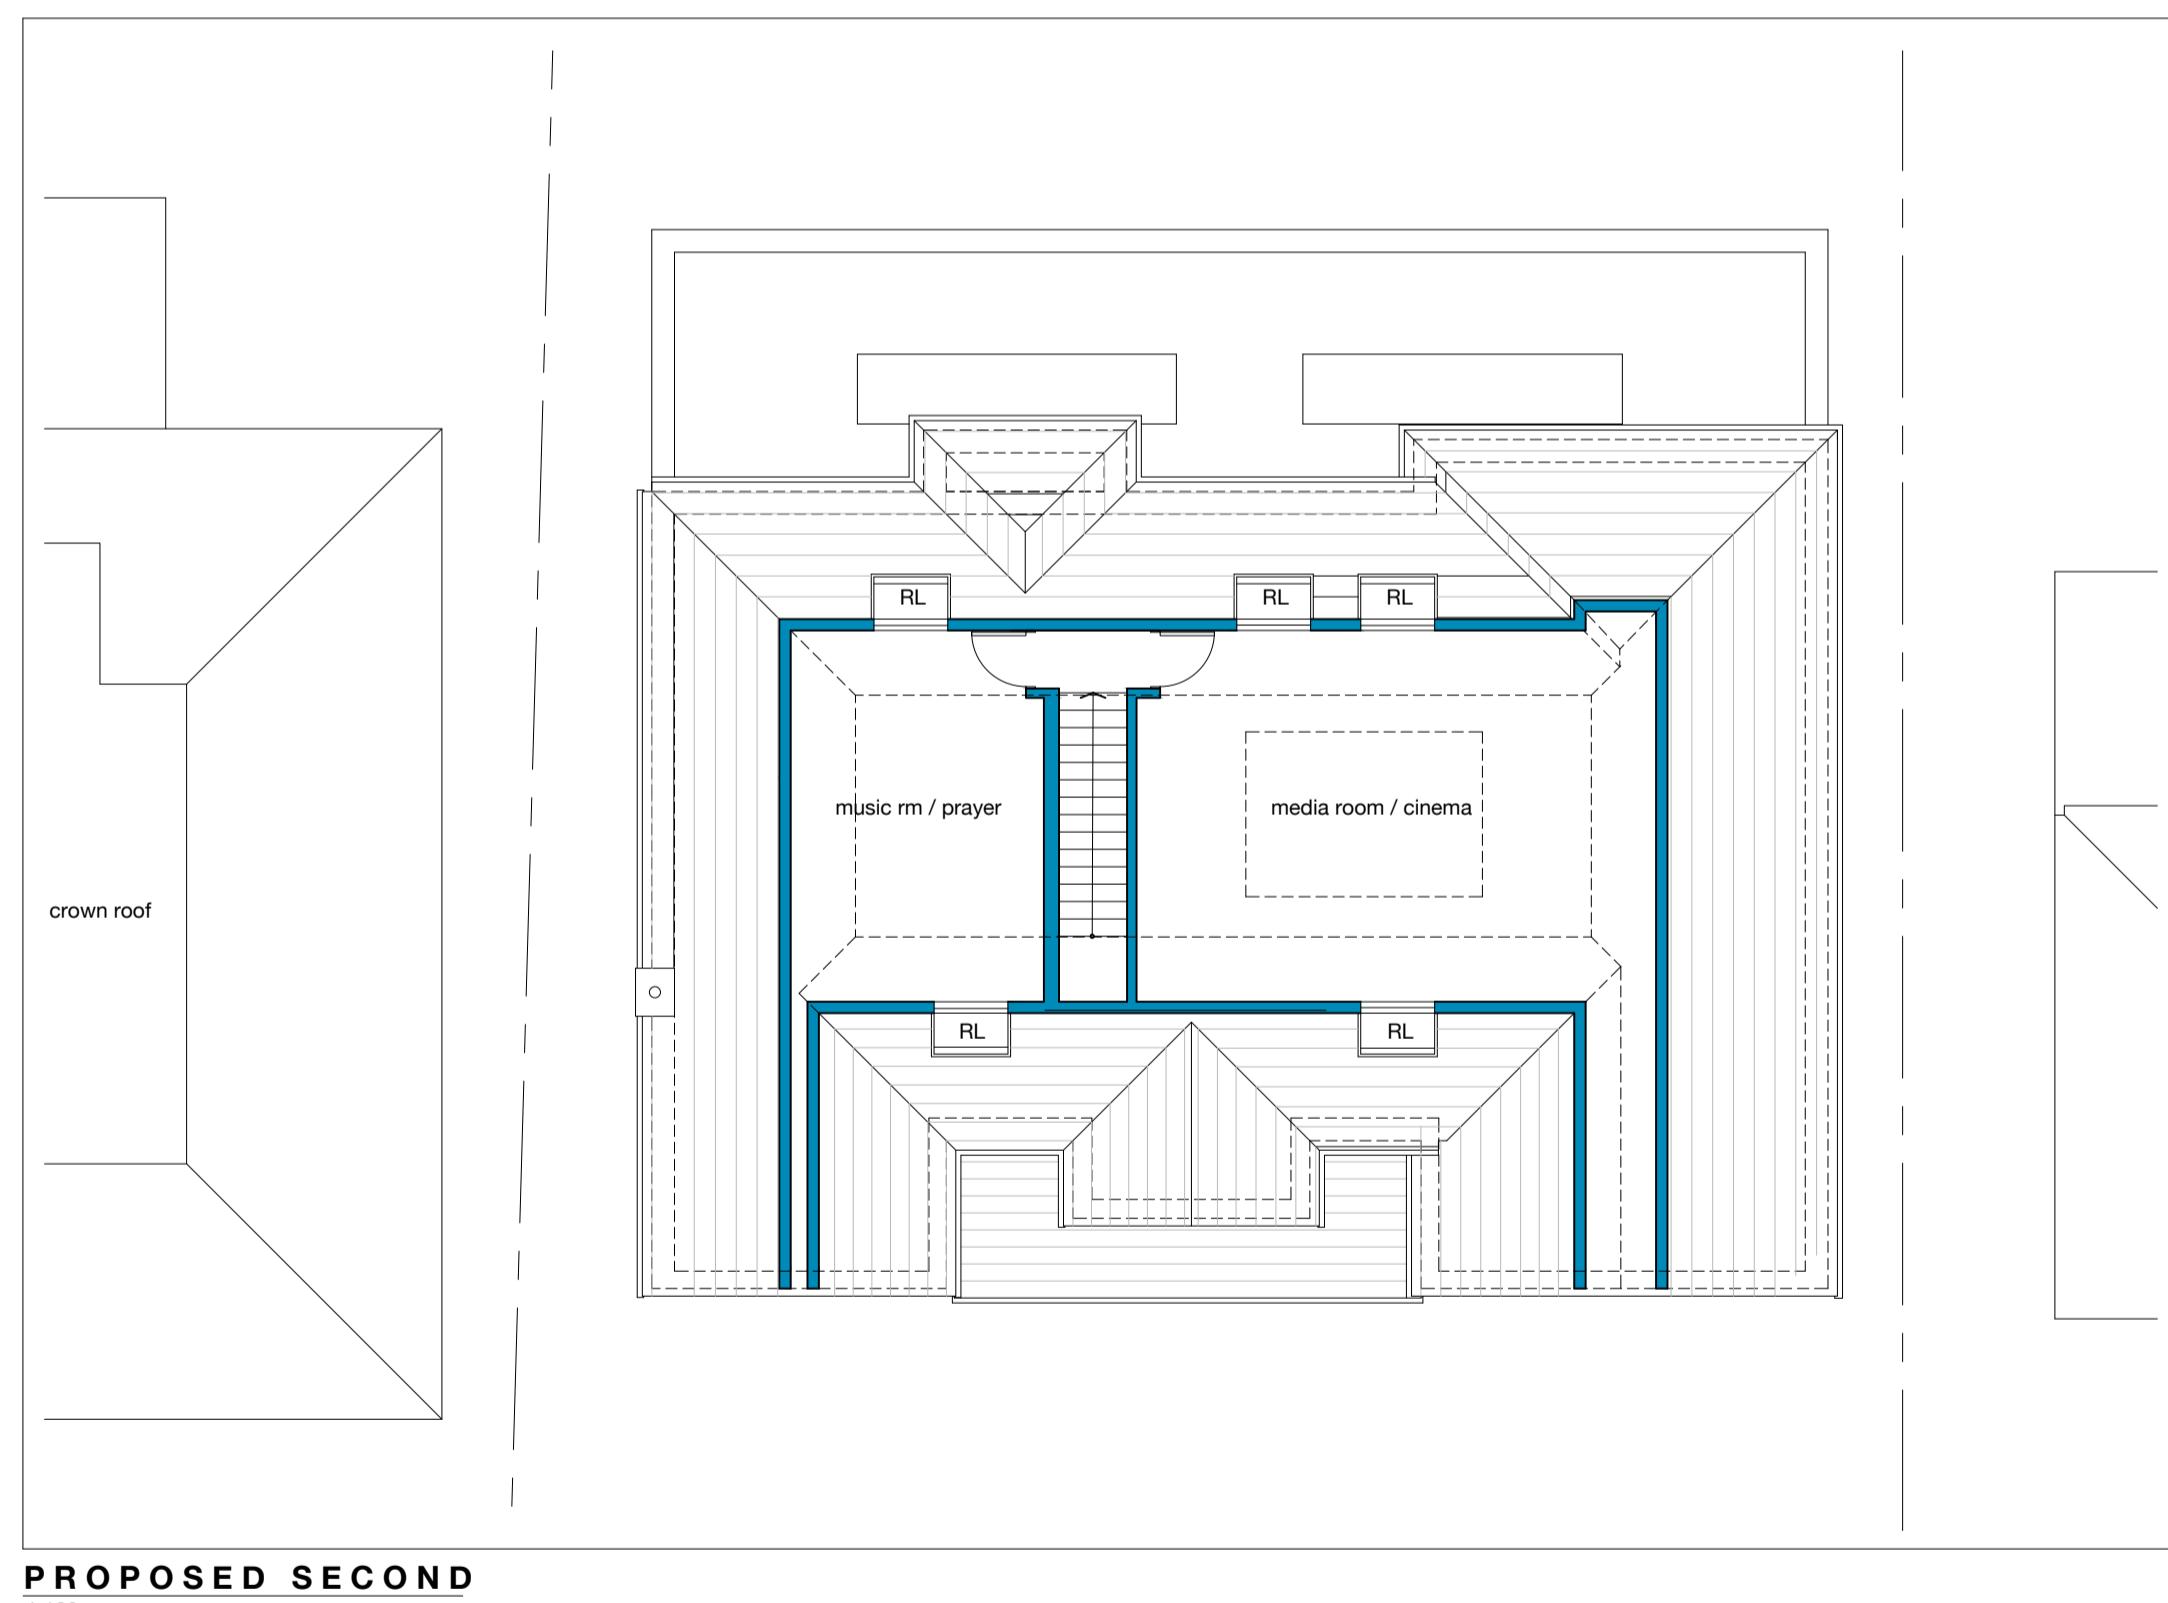


# PLANNING

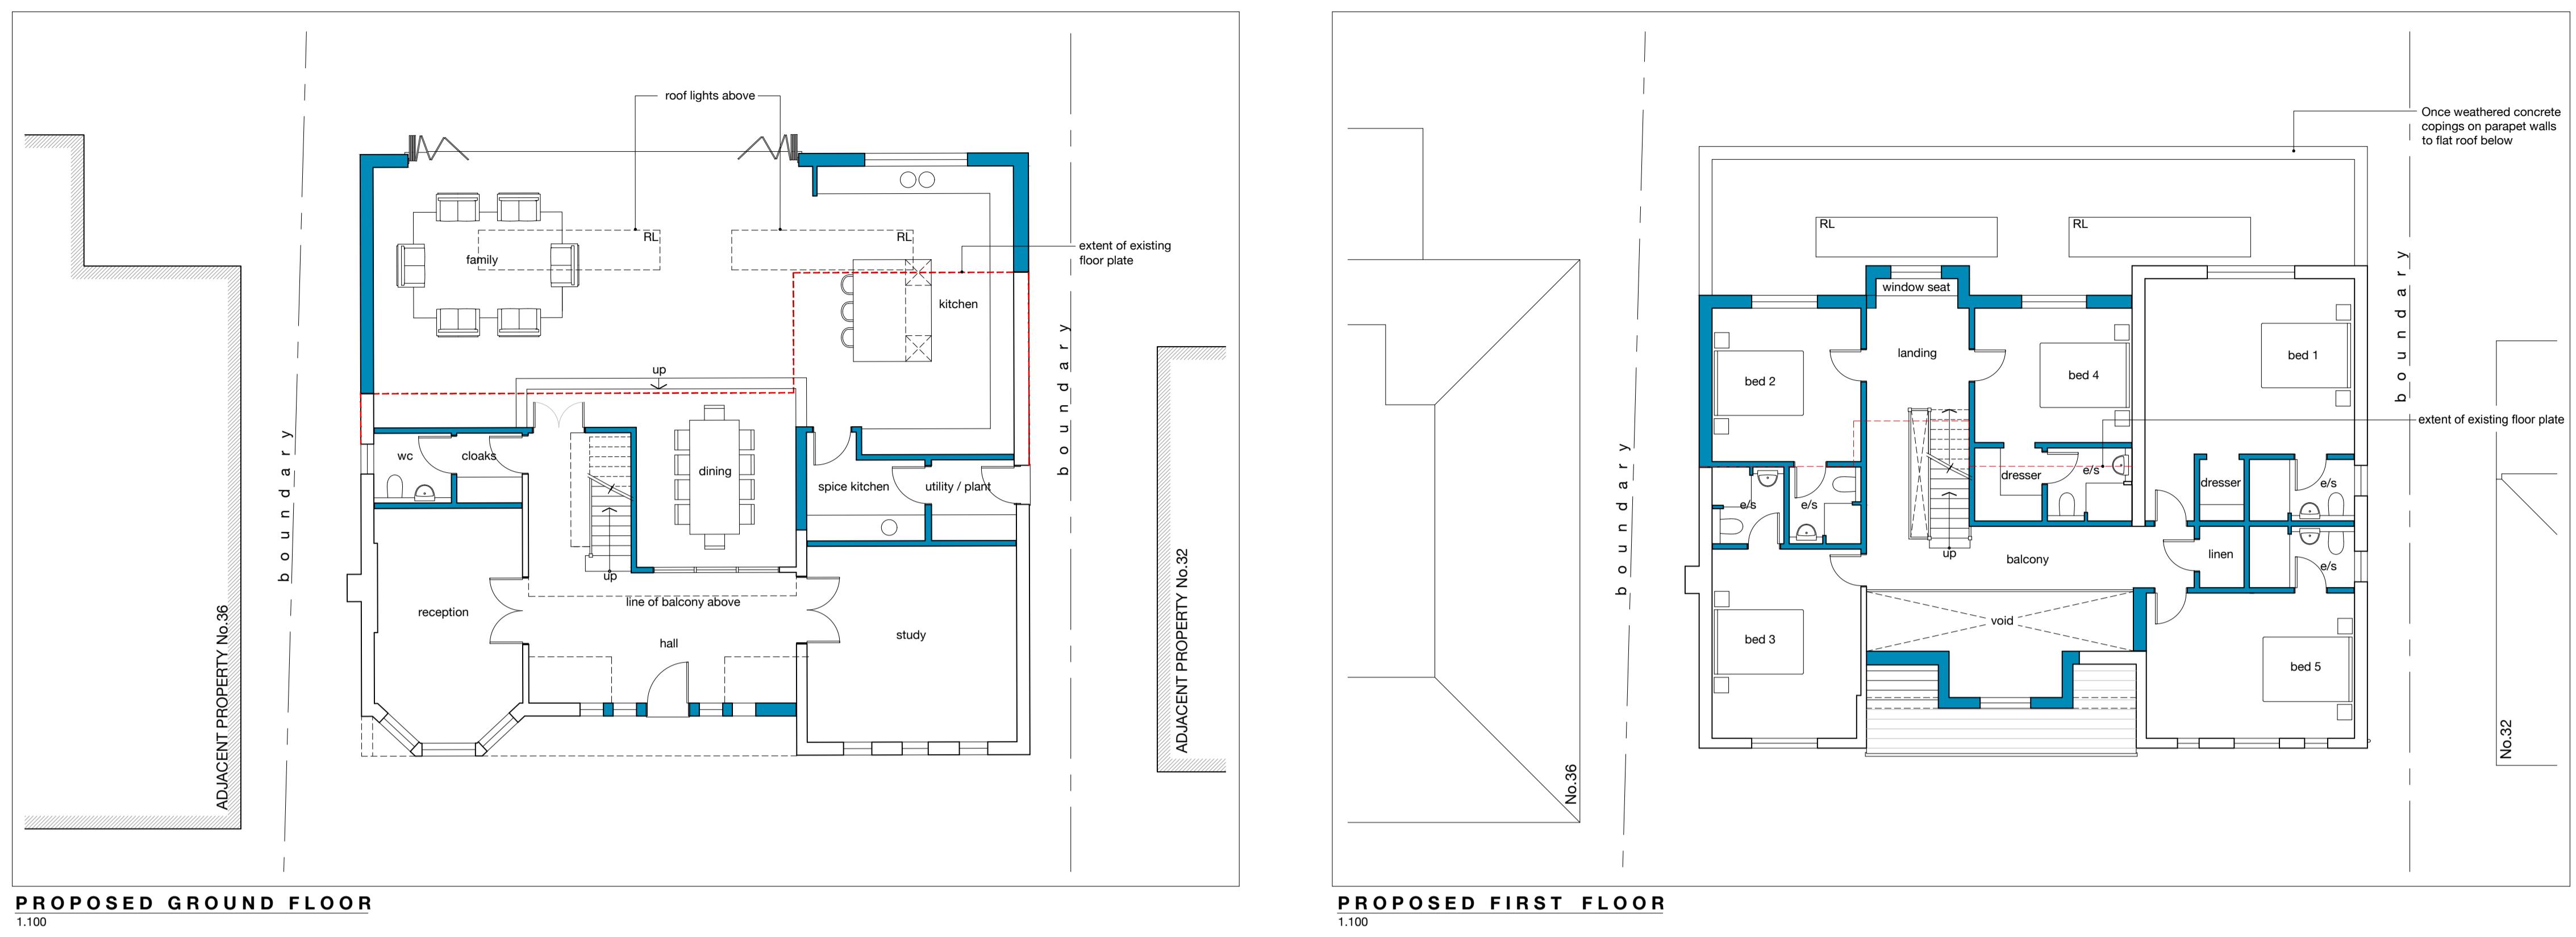

Revision  
1111

 **Akaal Architecture Ltd**  
t 07984590178 e kamal@akaalarchitecture.com

drawing notes	
All rights described in chapter IV of the Copyright Designs & Patents Act 1988 have been generally asserted. This Drawing must not be scaled; only figured dimensions should be used. If there are any discrepancies, or contradictions between this and other information, it should be brought to the Architect's attention.	
client:	project:
Mr + Mrs Manimaran	34 Nicholas Way, Northwood HA6
drawing title:	PROPOSED PLANS
date: Sept. 2022	scale: 1:100 @A1
	1:200 @A3
project no.: 2022.002	drawing no.: 03.01

