



No.37; PLANNING APPROVAL 35128/APP/2021/1098 (19.03.21):  
Part single storey, part two storey front, rear and side extensions  
and new roof including dormer windows and velux roof lights,  
alterations to fenestration and internal layout and part conversion  
of garage to habitable use

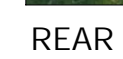

FRONT

Revision

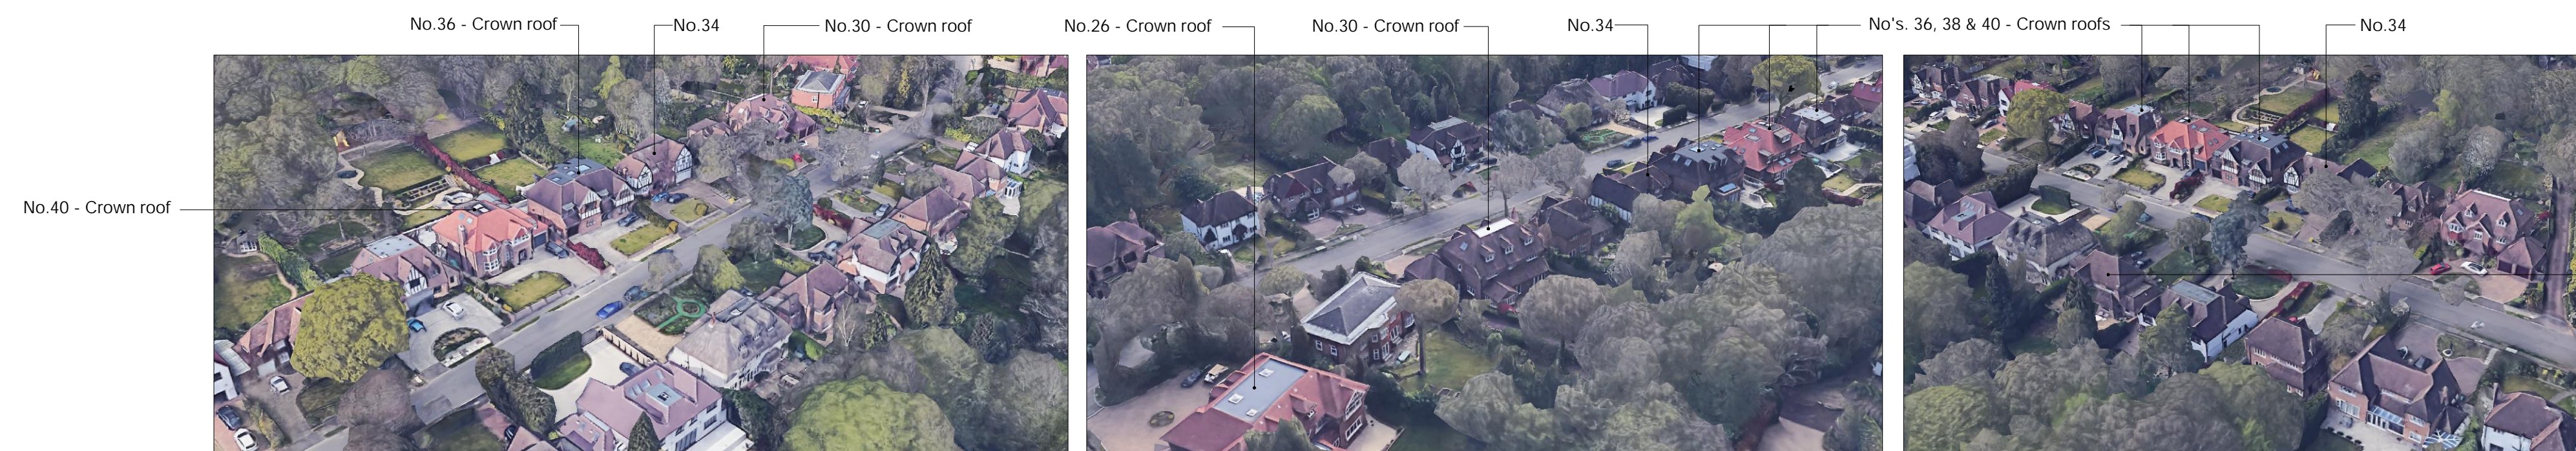

drawing notes		© Akaai Architecture Ltd 2022	
<p>All rights described in chapter IV of the Copyright Designs &amp; Patents Act 1988 have been generally asserted. This Drawing must not be scaled; only figured dimensions should be used. If there are any discrepancies, or contradictions between this and other information, it should be brought to the Architect's attention.</p>			
client: Mr + Mrs Manimaran		project: 34 Nicholas Way, Northwood HA6	
drawing title:  SITE LOCATION PLAN + SITE PHOTOS			
date: Sept. 2022	scale: 1:1250 @A1 @A3	project no.: <b>2022.001</b>	drawing no.: <b>S01</b>