


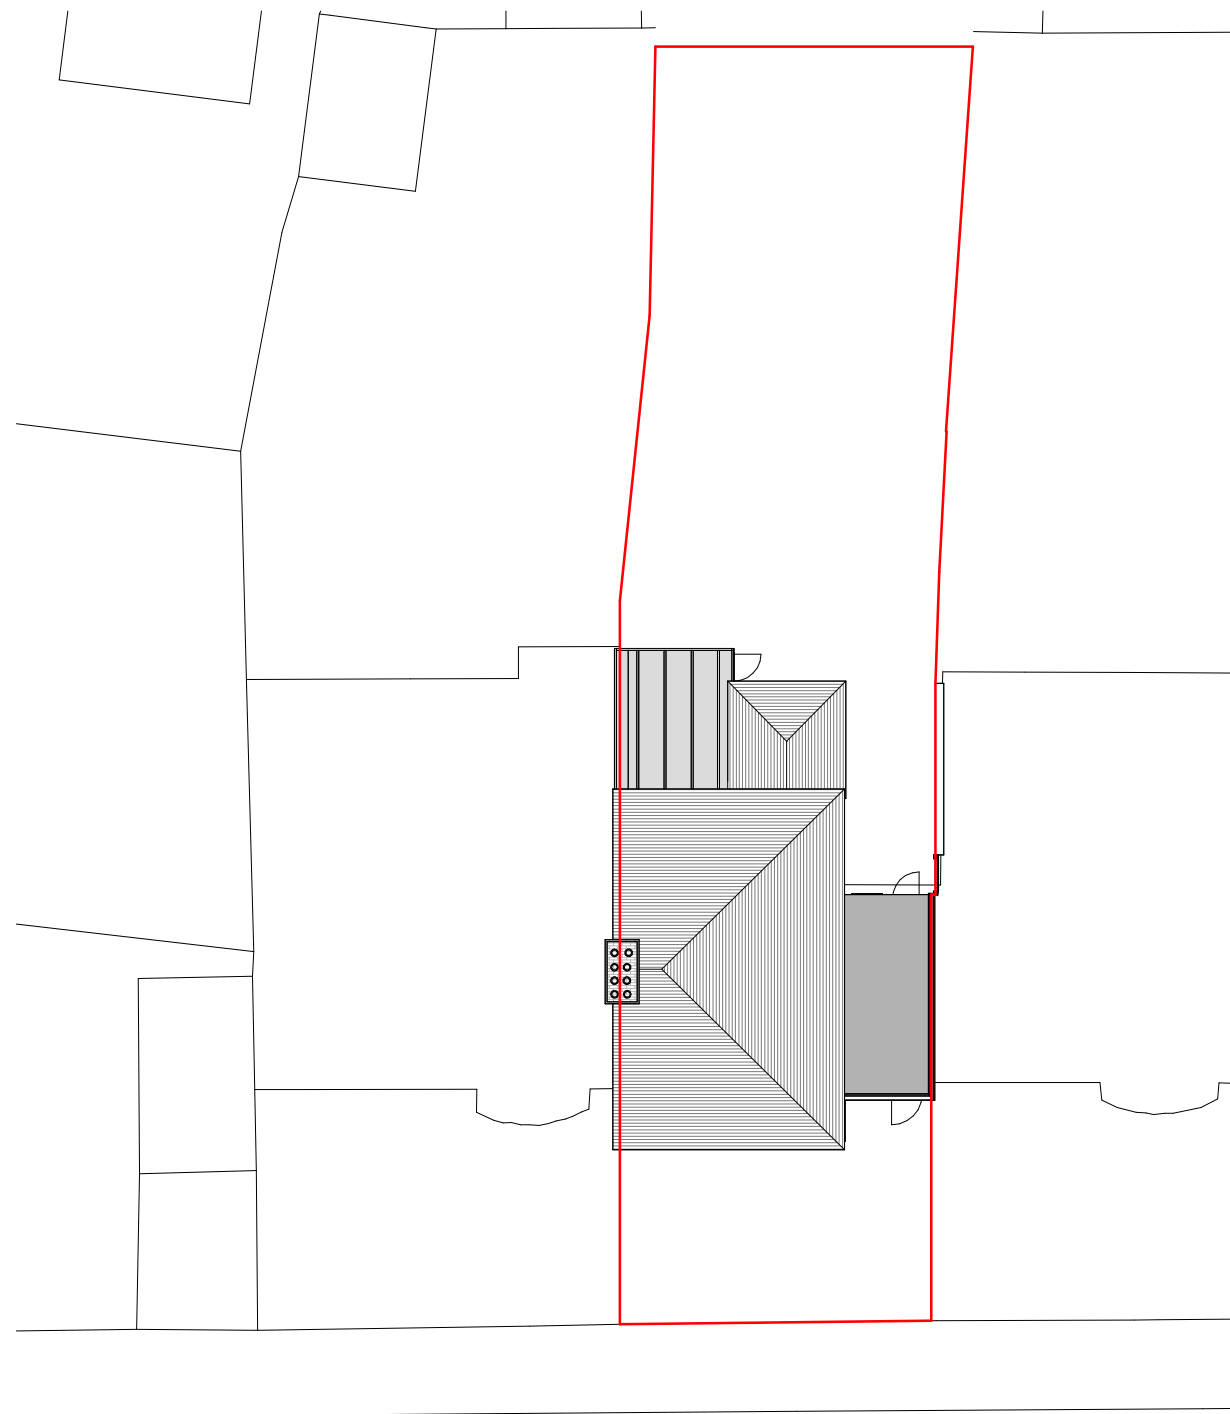


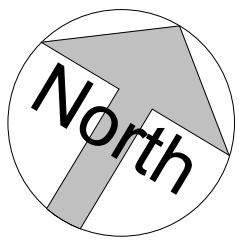

Site Plan

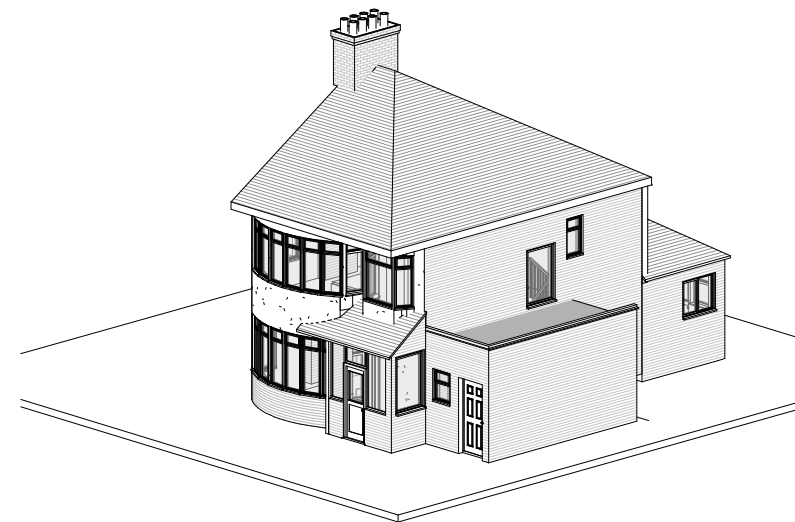

3D View 1

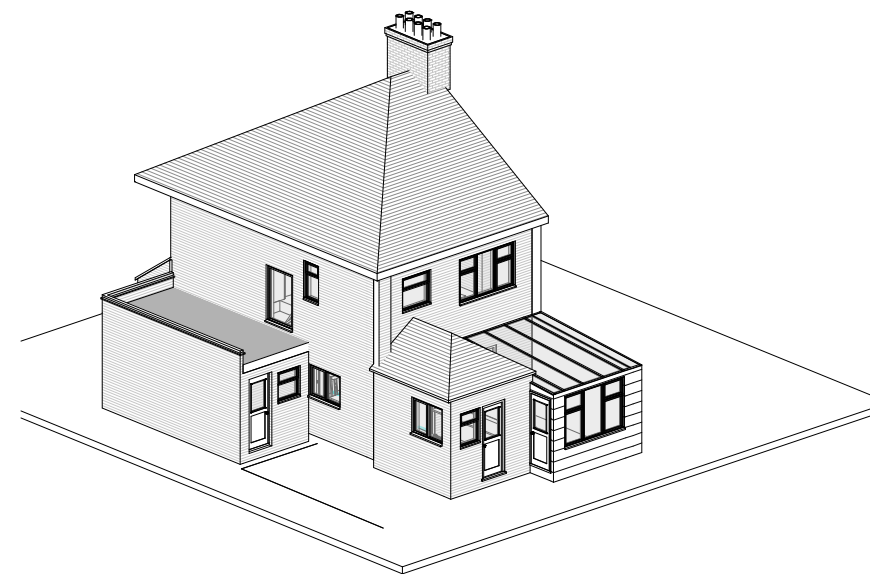

3D View 2

No.	Description	Date
A	Revision 4	20.07.2022