



1. All dimensions are to be checked on site prior to the commencement of work and any discrepancy is to be reported to the construction manager before construction.
2. All work is to comply with current Building Regulations and allied legislation.
3. All contractors and sub-contractors must ensure that they have the latest issue of this drawing and details before the commencement of work on site.
4. All materials are to be used and installed in strict compliance with the relevant manufacturers instructions and recommendations.
5. All works on site, managed and implemented as a result of the designs included on this drawing, are to be given full consideration for compliance with the Health and Safety (CDM) Regulations in respect of design and implementation on site and no works are to be undertaken if it is considered that compliance with the Building Regulations cannot be achieved.
6. All dimensions shown in millimetres.
7. Footprint of buildings shown 100mm above ground level.

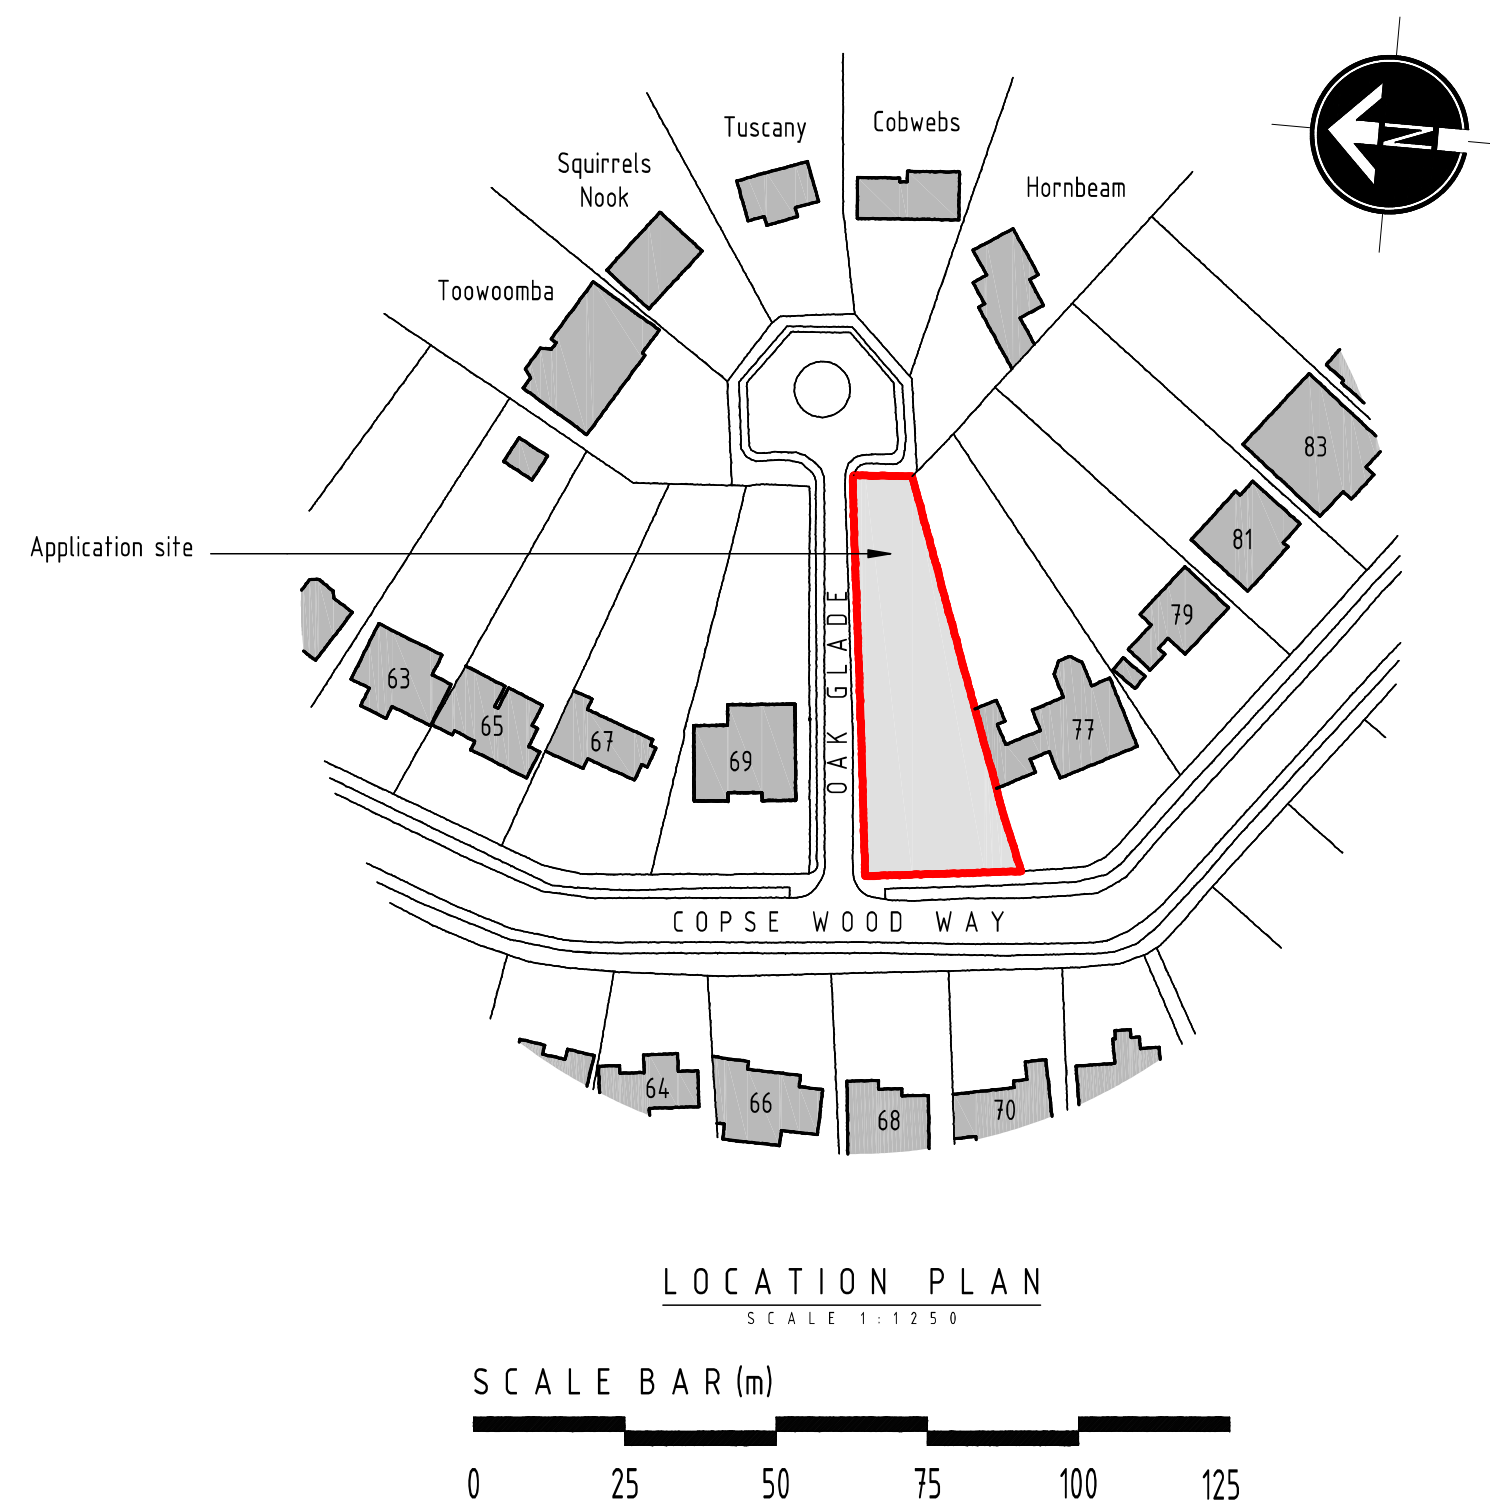

B	14/01/2025	Plans amended
A	15/12/2025	Plans amended

rev:	date:	description:	
scale:	1 : 250	A1	date: 30 / 09 / 2025
drawing no:	1530 / P / 1 ^B		drawn: AF
drawing: PLANNING PROPOSALS EXISTING & PROPOSED SITE LAYOUT PLAN			
project: LAND AT 75 COPSE WOOD WAY, NORTHWOOD, HA6 2TX			
client:			
PROPERTY PI			

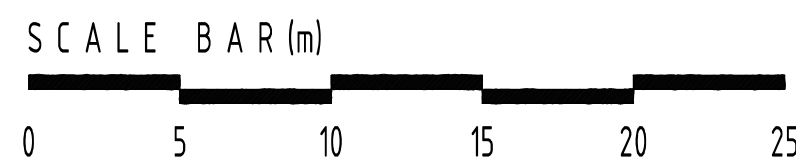

DDA

DUSEK DESIGN ASSOCIATES LTD
ARCHITECTURE + PLANNING

01895 831 103
info@dusek.co.uk
www.dusek.co.uk