


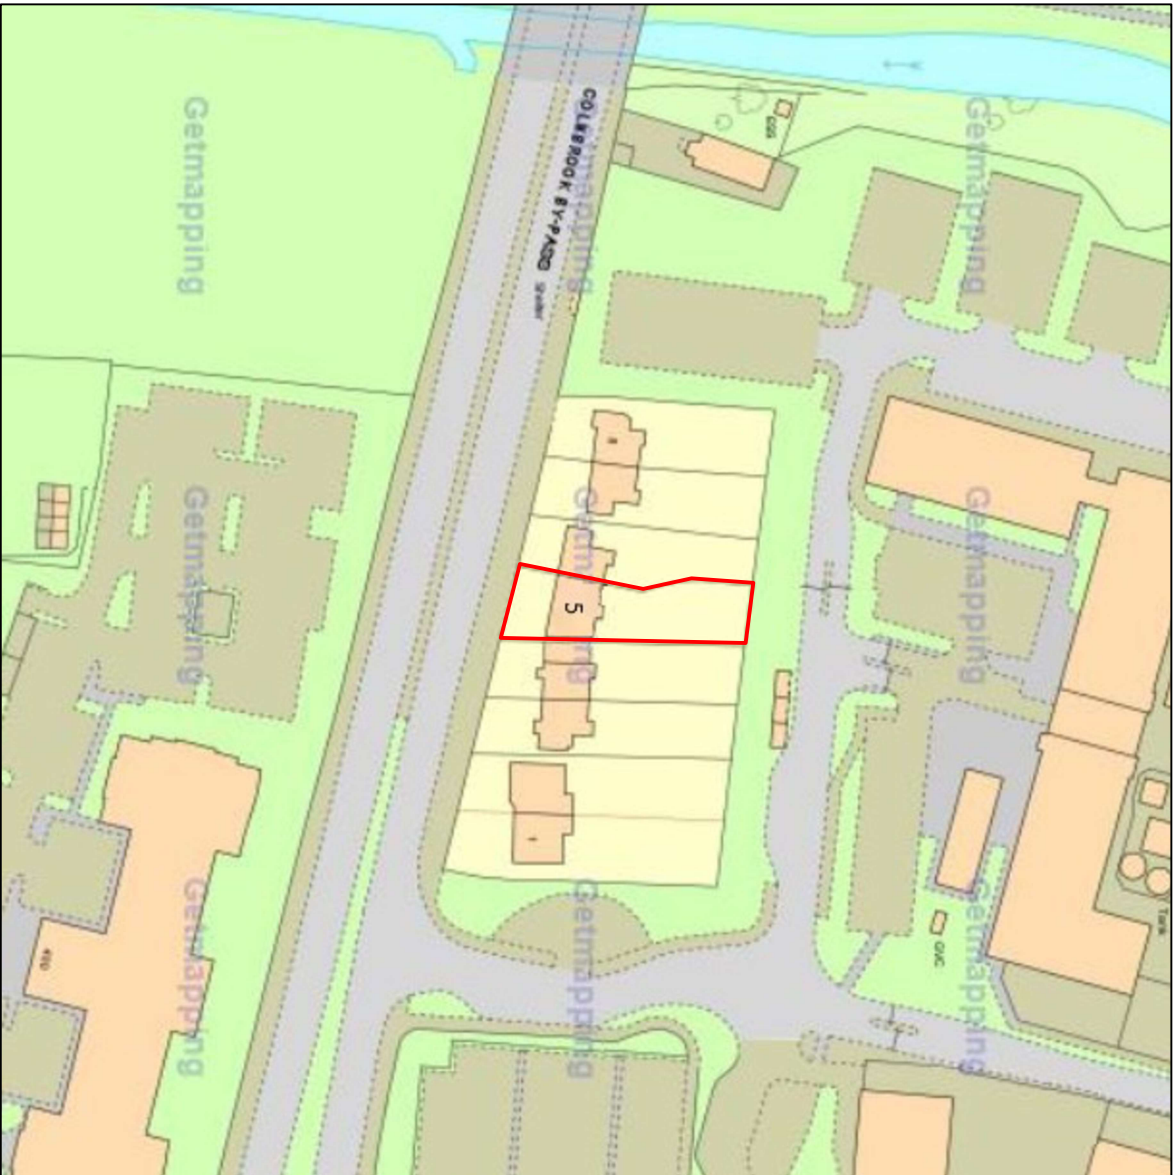

NOTES:

Location Plan - Existing




Comments:

Client:

Location:
5 Coinbrook By-Pass
West Drayton
UB7 0HG

Scale: 1:1250 @ A4

0 25M 50M

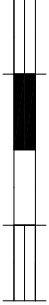

Date: Drawn By:

16-02-24

Joel Gray

Dwg No: 01a