




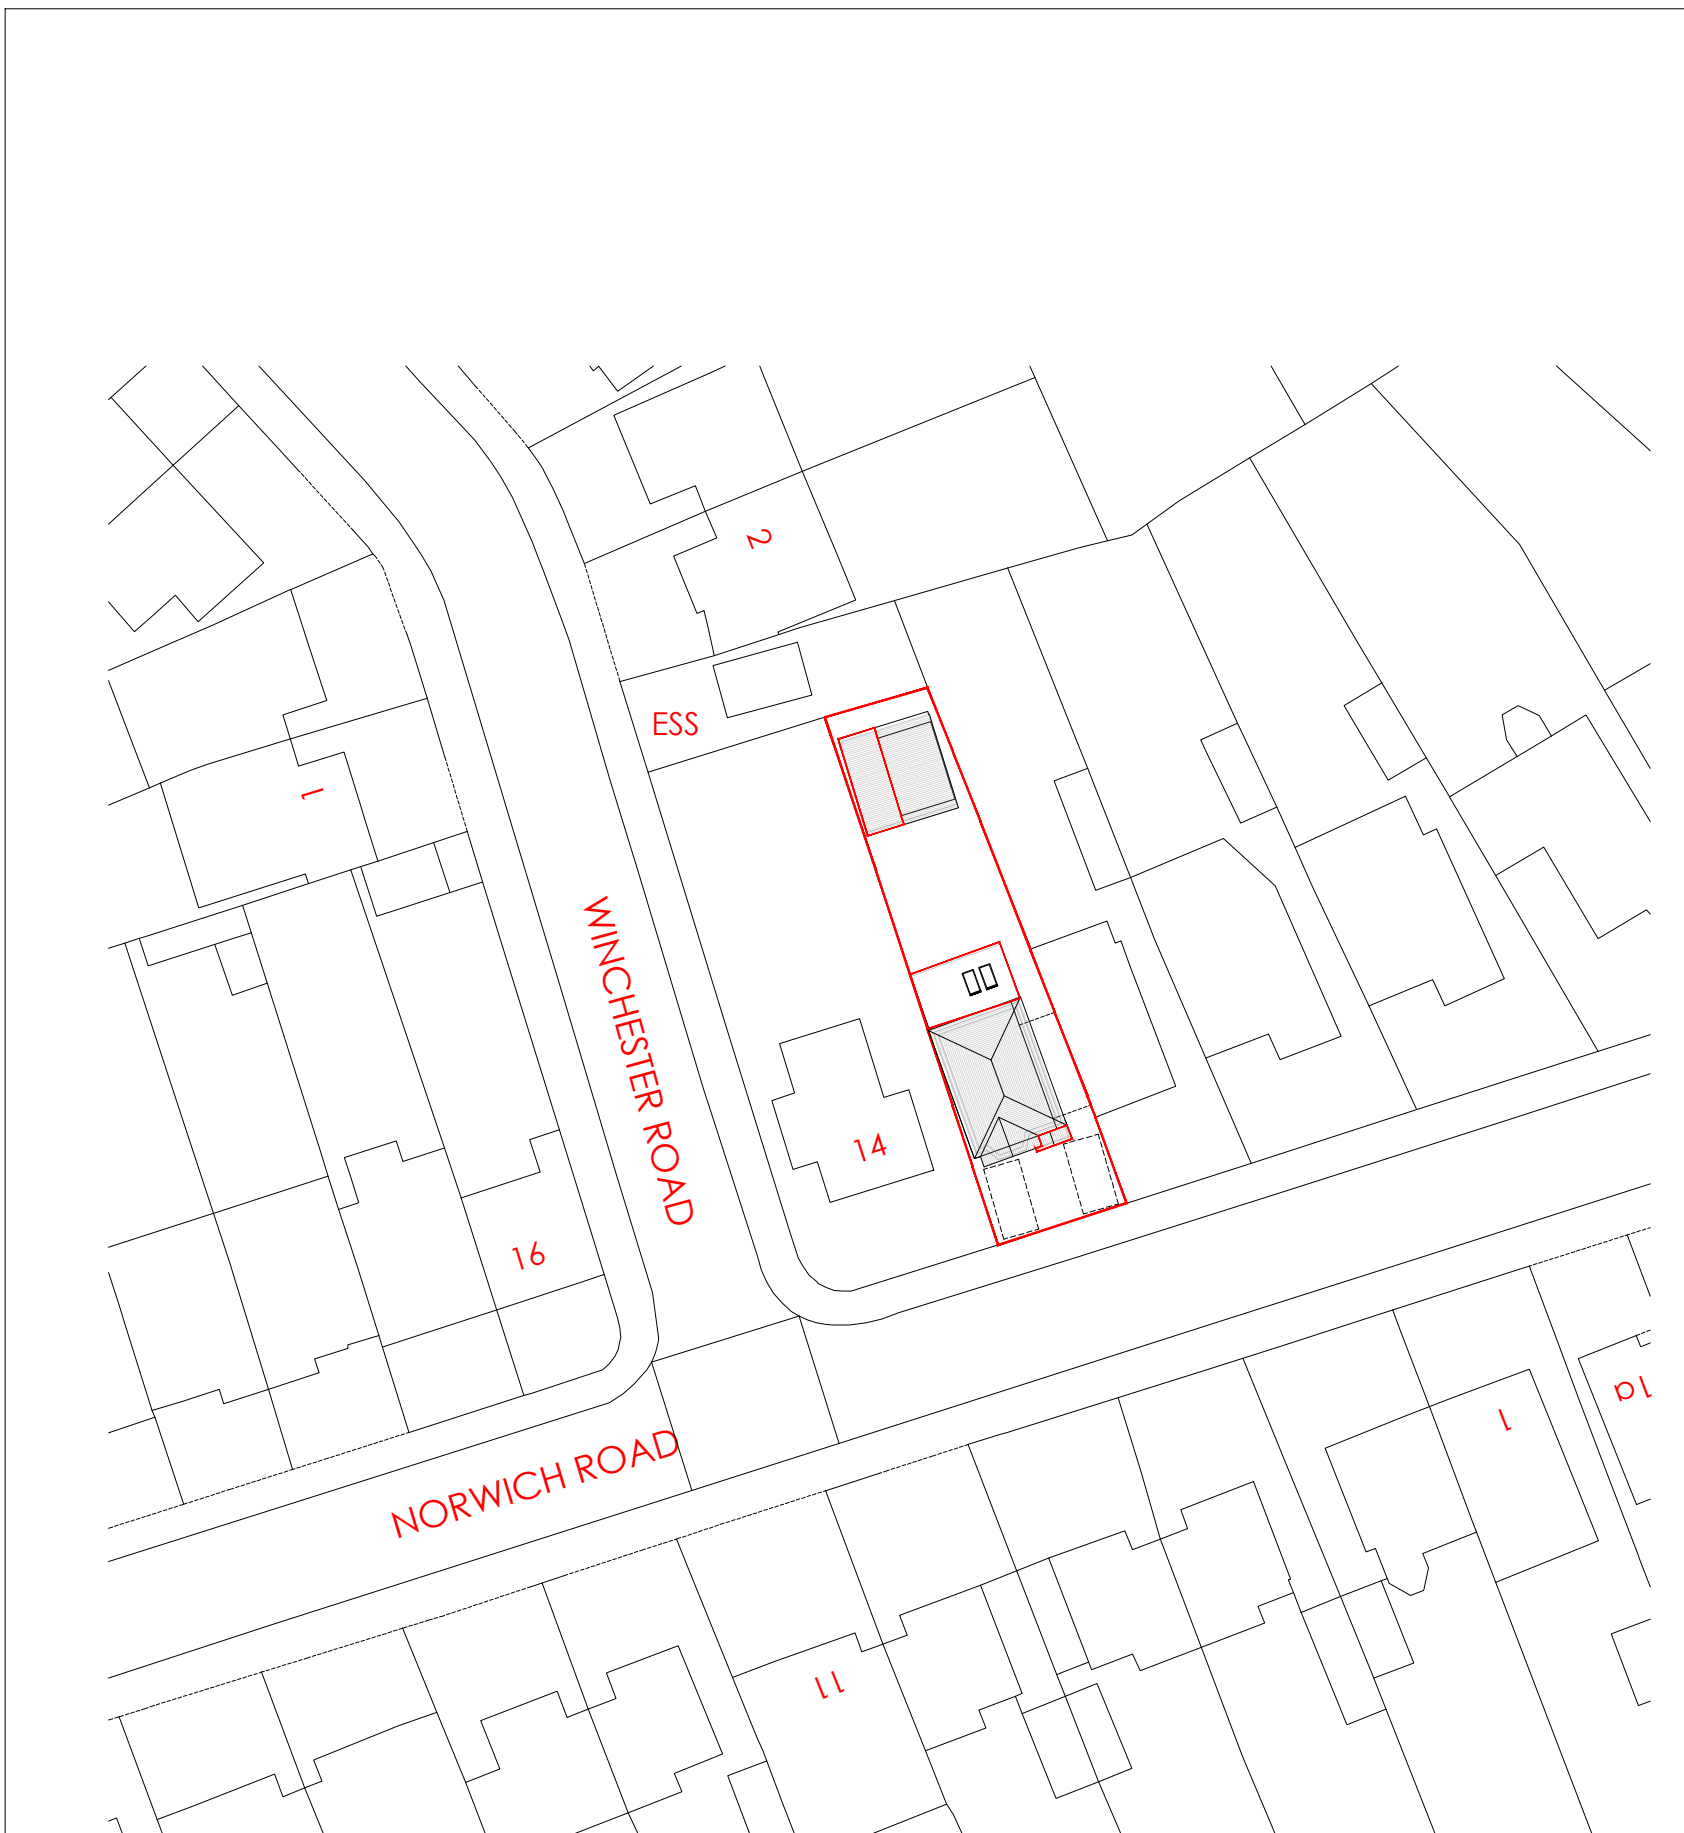

Block Plan 1:500

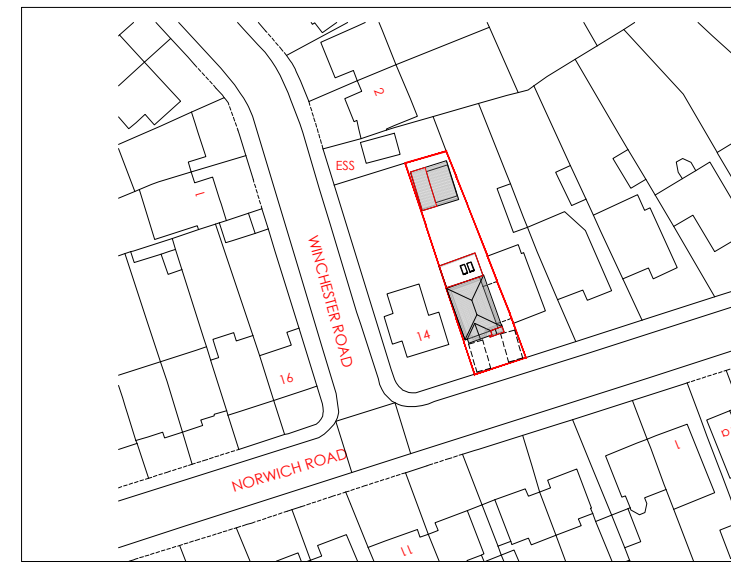

Location Plan 1:1250

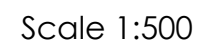

Crown Copyright and database rights(2026)

Ordnance survey 0100031673

© Arcadia-Designs - This document and its design content is the copyright of ARCADIA-DESIGNS GROUP Ltd (Arcadia-Designs) and should NOT be copied or reproduced without written consent of the practice.

This drawing should be read in conjunction with all other information including project specification. Use written dimensions only and DO NOT scale. Site dimensions to be checked on site prior to ordering materials.



T: 07562740771 **E:** admin@arcadia-designs.co.uk
W: www.arcadia-designs.co.uk

Project
Single Storey Rear Extension
Extension to Deatched Garage

Client
Dale Hobbs
Address
12 Norwich road, Northwood Hills, HA6 1NA
Drawing Title
Location And Block Plan

Date	Scale	Drawn
04th June 2026	1:1250/ 1:500 @ A3	SH
Drawing Number	Revision	
BSWS PL-100	/	

PLANNING