


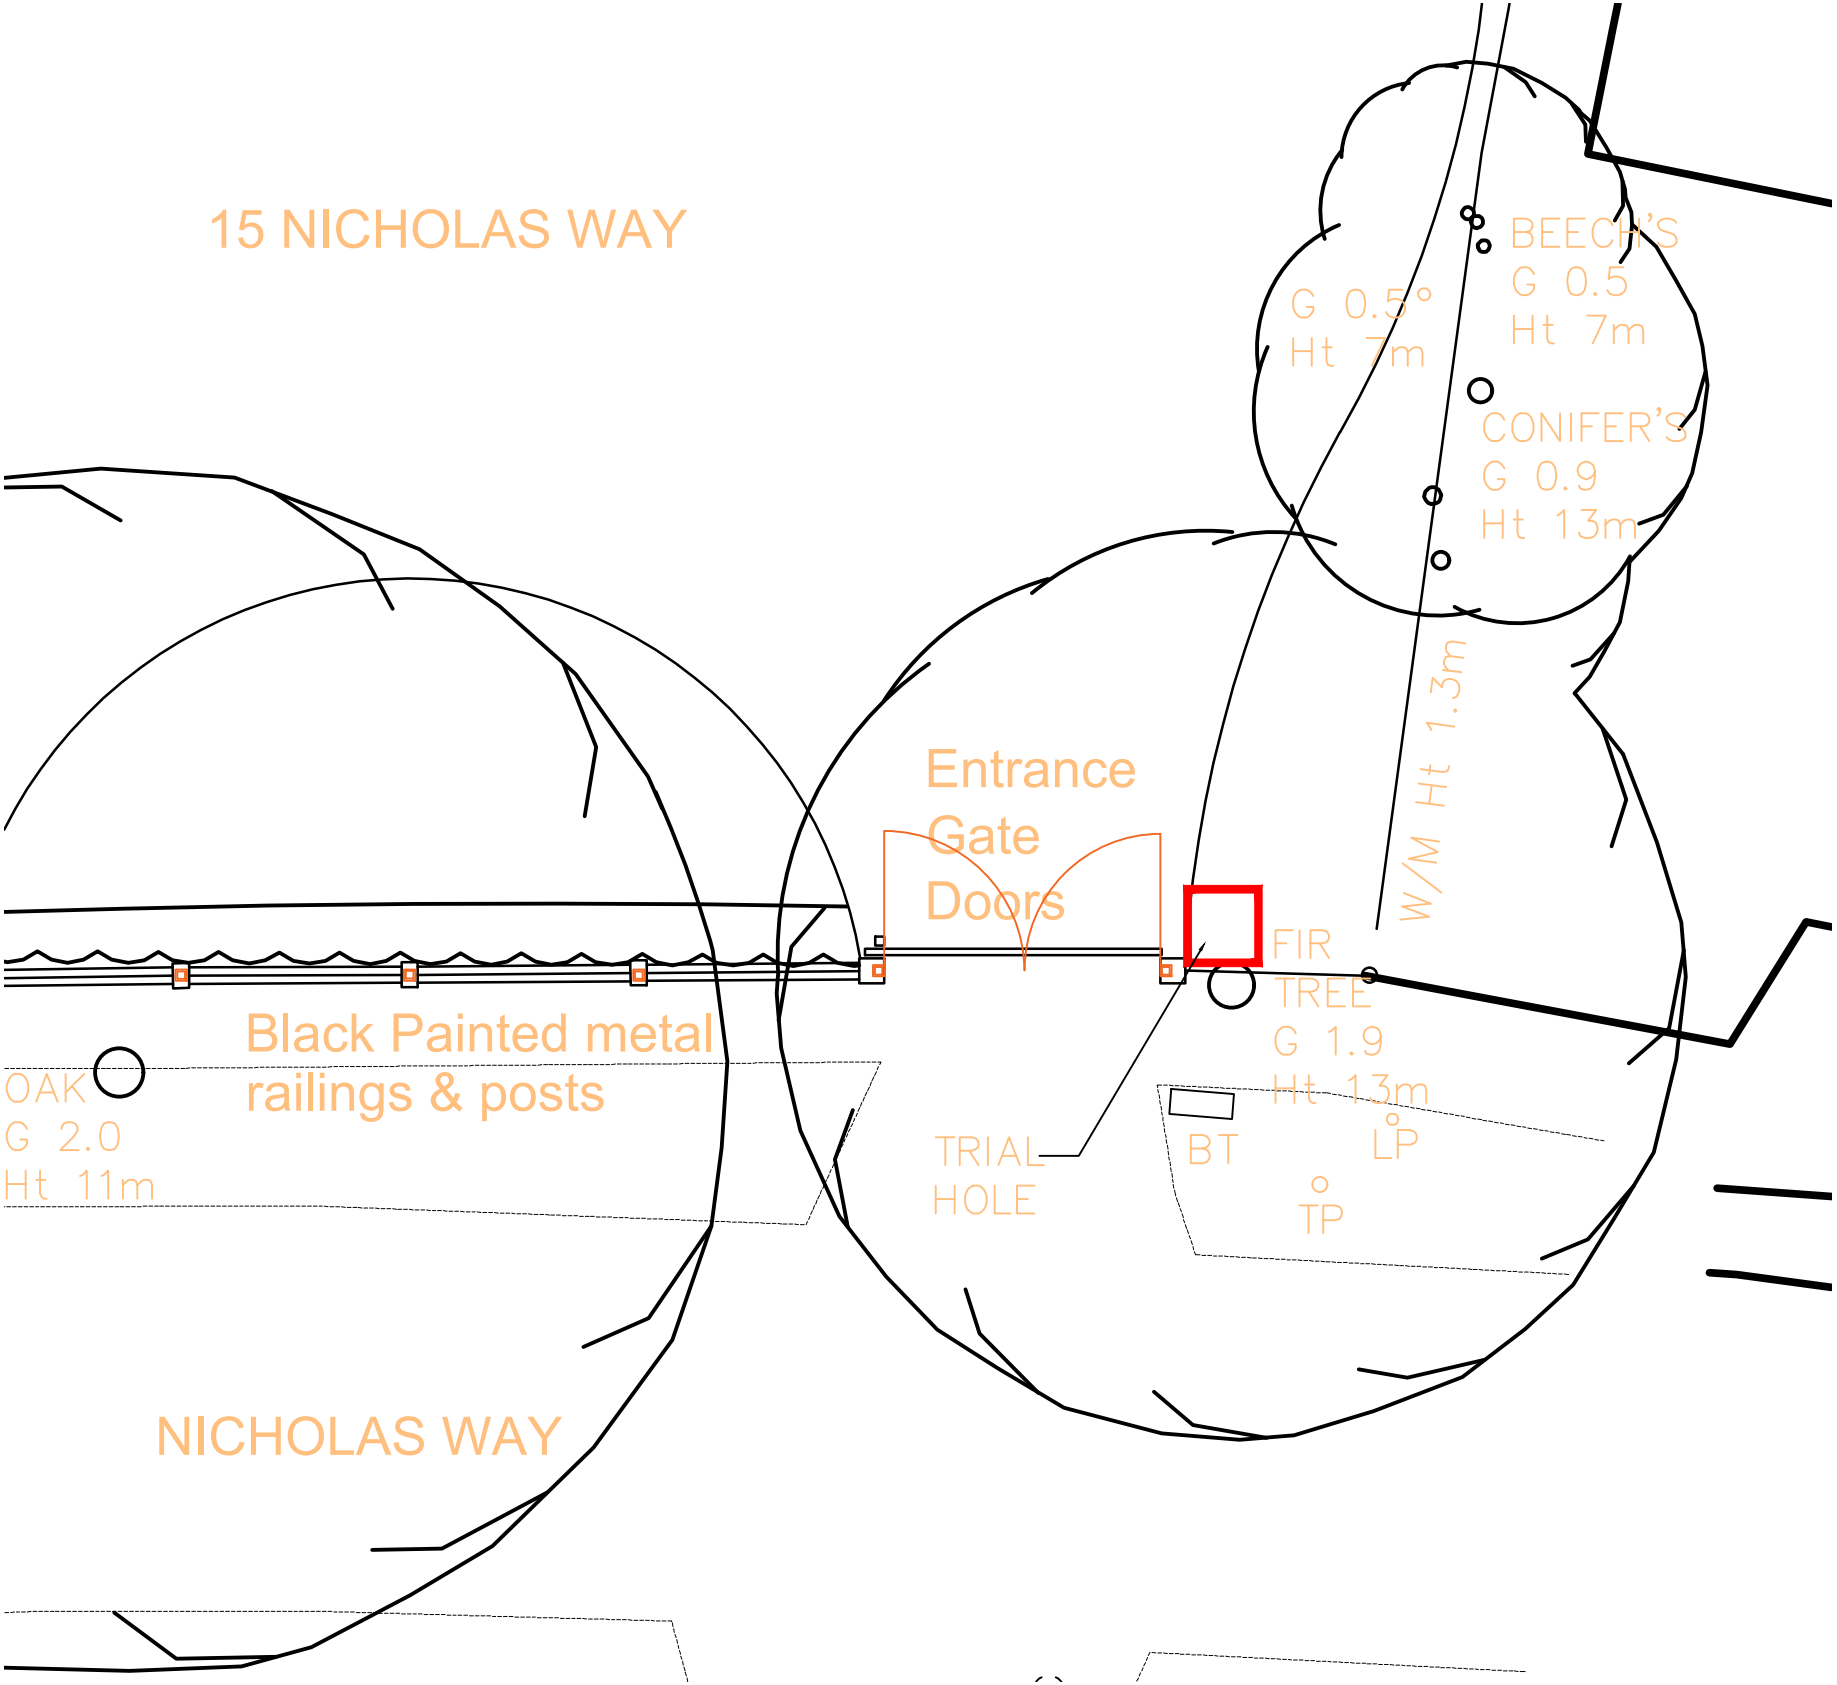

TRIAL HOLE EXCAVATED AT  
500mm WIDE



TRIAL HOLE EXCAVATED AT  
650mm FROM EXISTING RAILINGS



TRIAL HOLE EXCAVATED AT  
600mm DEPTH  
SHOWING NO PENETRATION TO  
TREE ROOTS.

|   |                                         |                     |      |
|---|-----------------------------------------|---------------------|------|
| Client   | MRS MANISHA THAKRAR                     |                     |      |
| <div>LONDON INTERIORS</div> <div>UNIT 8</div> <div>BOWMAN TRADING ESTATE</div> <div>WESTMORELAND ROAD</div> <div>LONDON NW9 9RL</div> |                                         |                     |      |
| Project   | 15 NICHOLAS WAY<br>NORTHWOOD<br>HA6 2TR |                     |      |
| Drawing<br>Title   | EXISTING SITE TRIAL HOLE                |                     |      |
| Drawing<br>Title   | PR20-103h                               |                     | Rev. |
| Drawn By:<br>C.P.   | Scale:<br>1/100                         | Date:<br>15/04/2024 |      |