


* 2 TREES AT OUTSIDE & FRONTAL BOUNDARY.

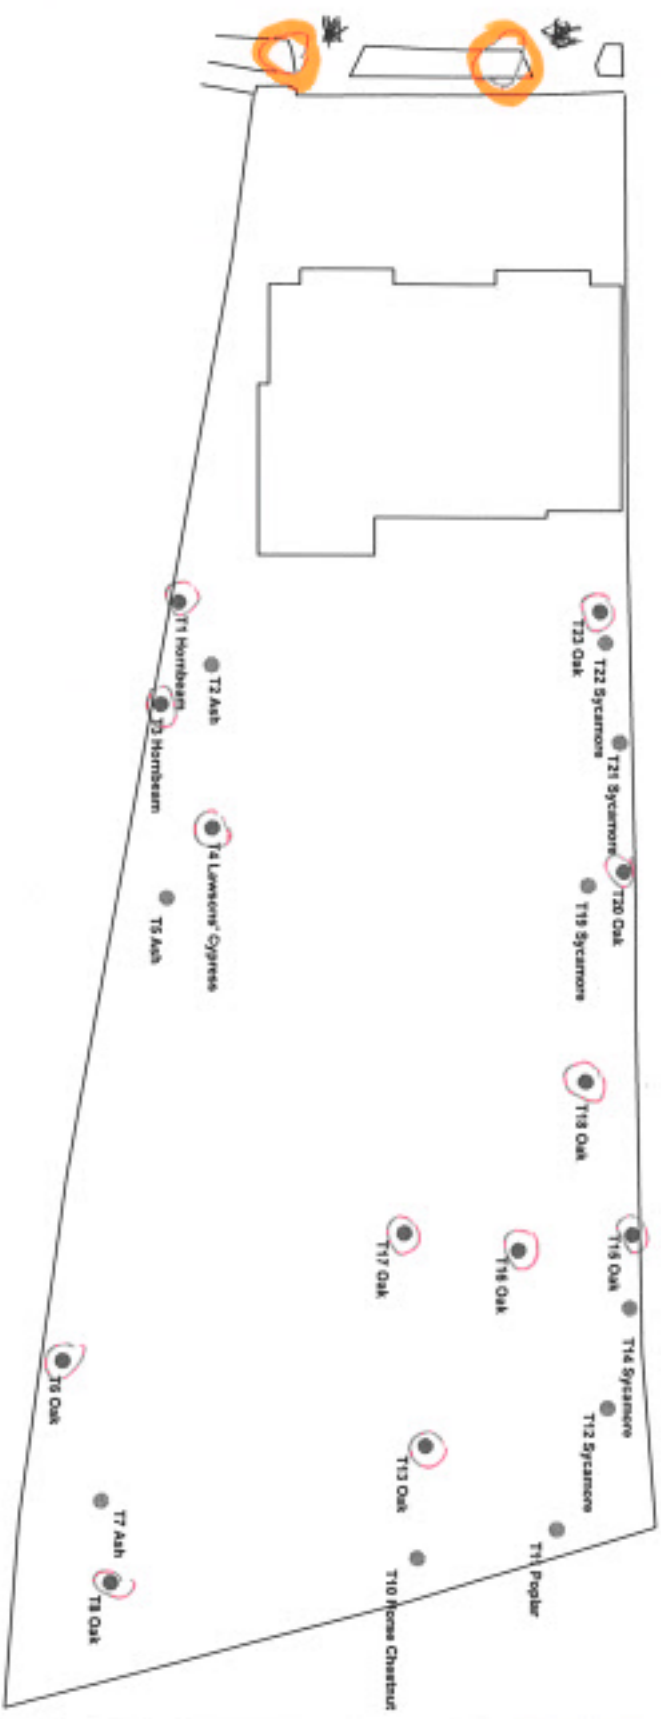

Jomas Associates Ltd

Lawside House
1 Fiddlers Way
Stockley Park
UB11 1SD
Tel: 0443 289 2187

Drawing Key
 ● Trees that can be removed
 ● Trees with TPOs

Client: Mr Theurer
Title: Tree work plan
Site: 15 Redcliffe Way
Date: June 20th 2017
Scale: @ A3: Not to scale
Drawing Number: Figure 1