


Drawing Key

Trees that can be removed 

Trees with TPOs 

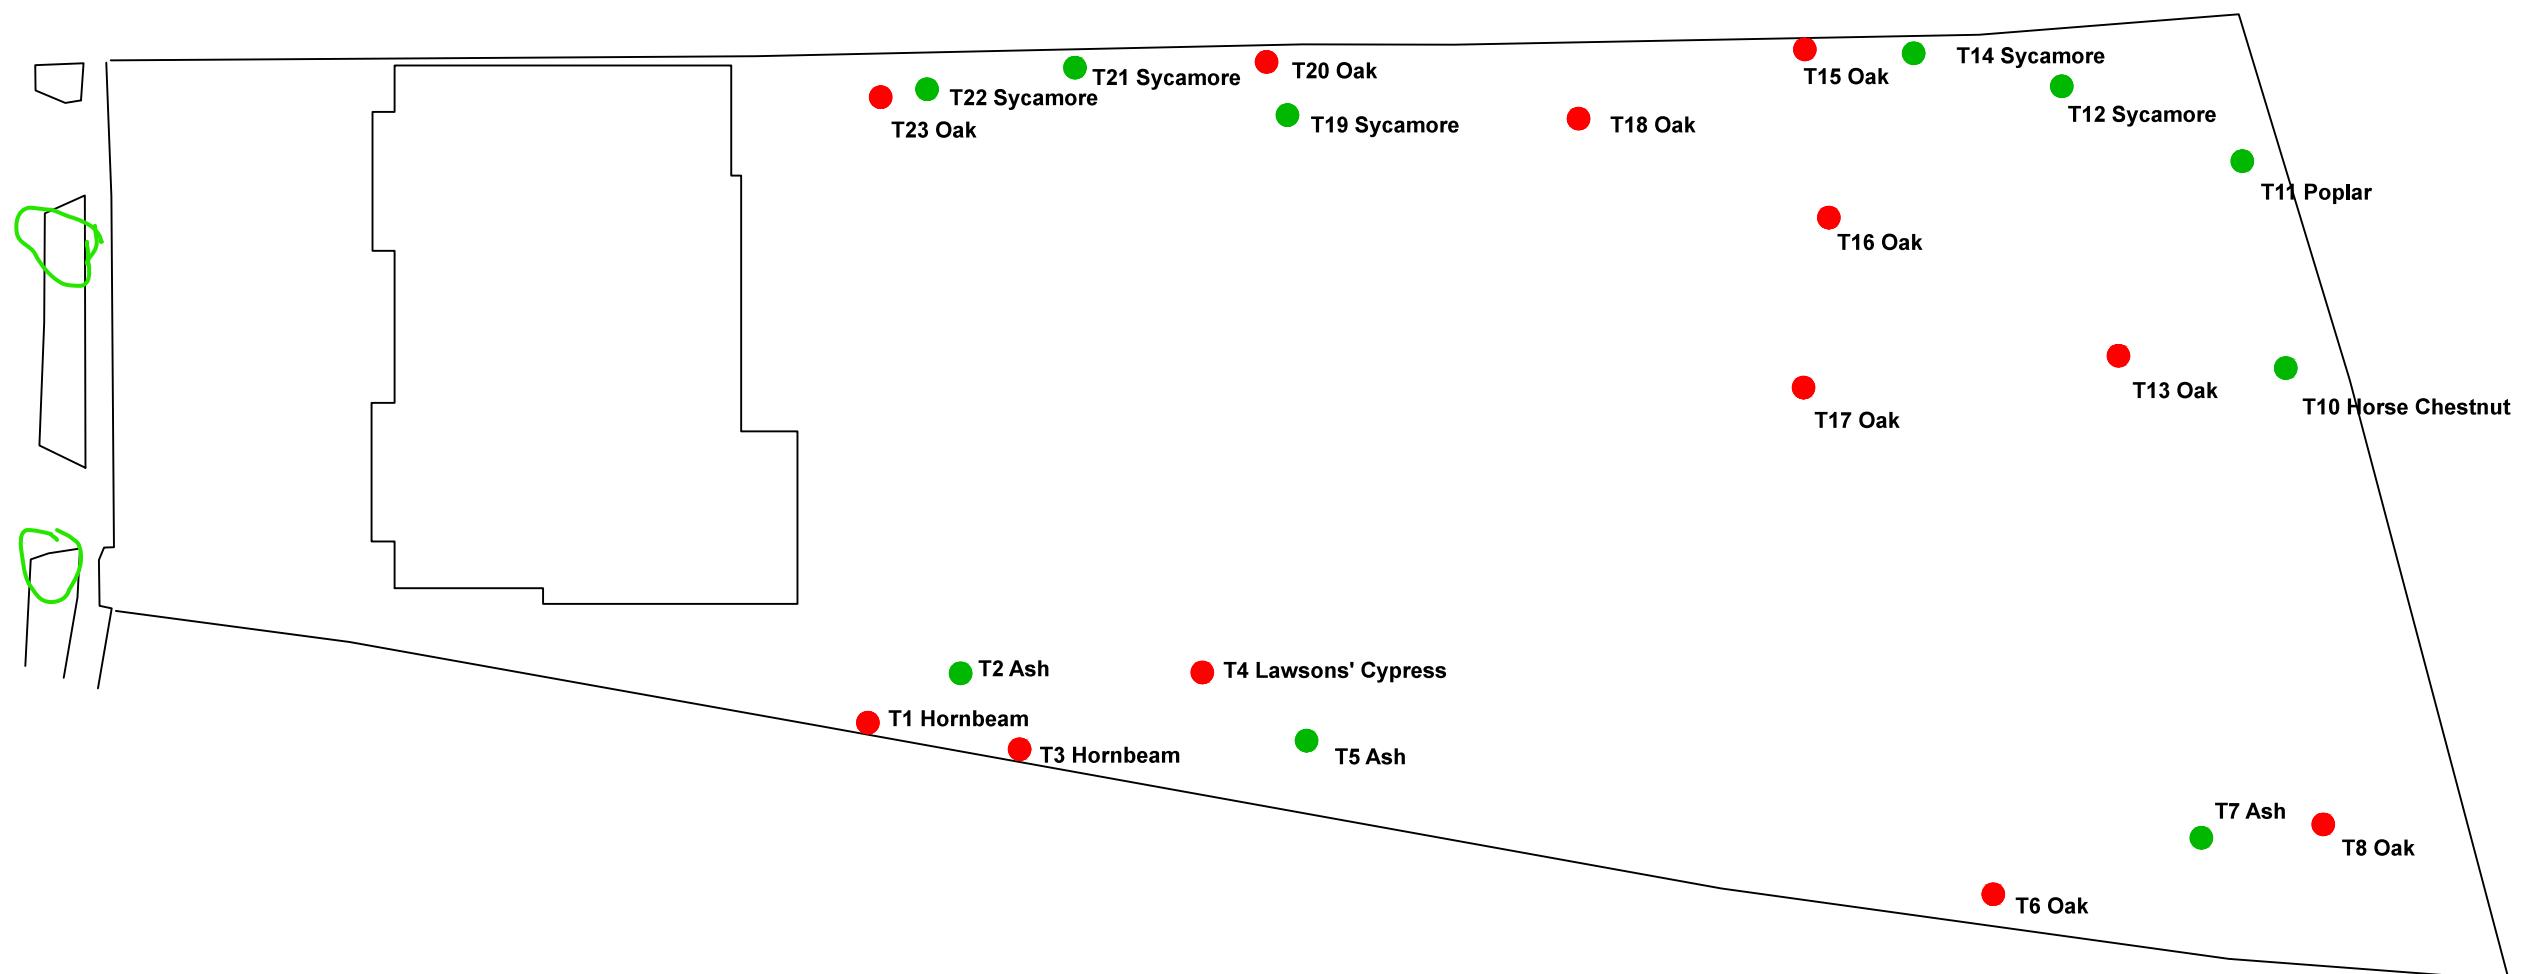

Client: Mr Thakrar

Title: Tree work plan

Site: 15 Nicholas Way

Date: June 20th 2017

Scale @ A3: Not to scale

Drawing Number: Figure 1