


Location Plan

Site Address: Flag Cottage, High Road, Eastcote, HA5 2ER

Date Produced: 18-Jul-2024

Scale: 1:1250 @A4

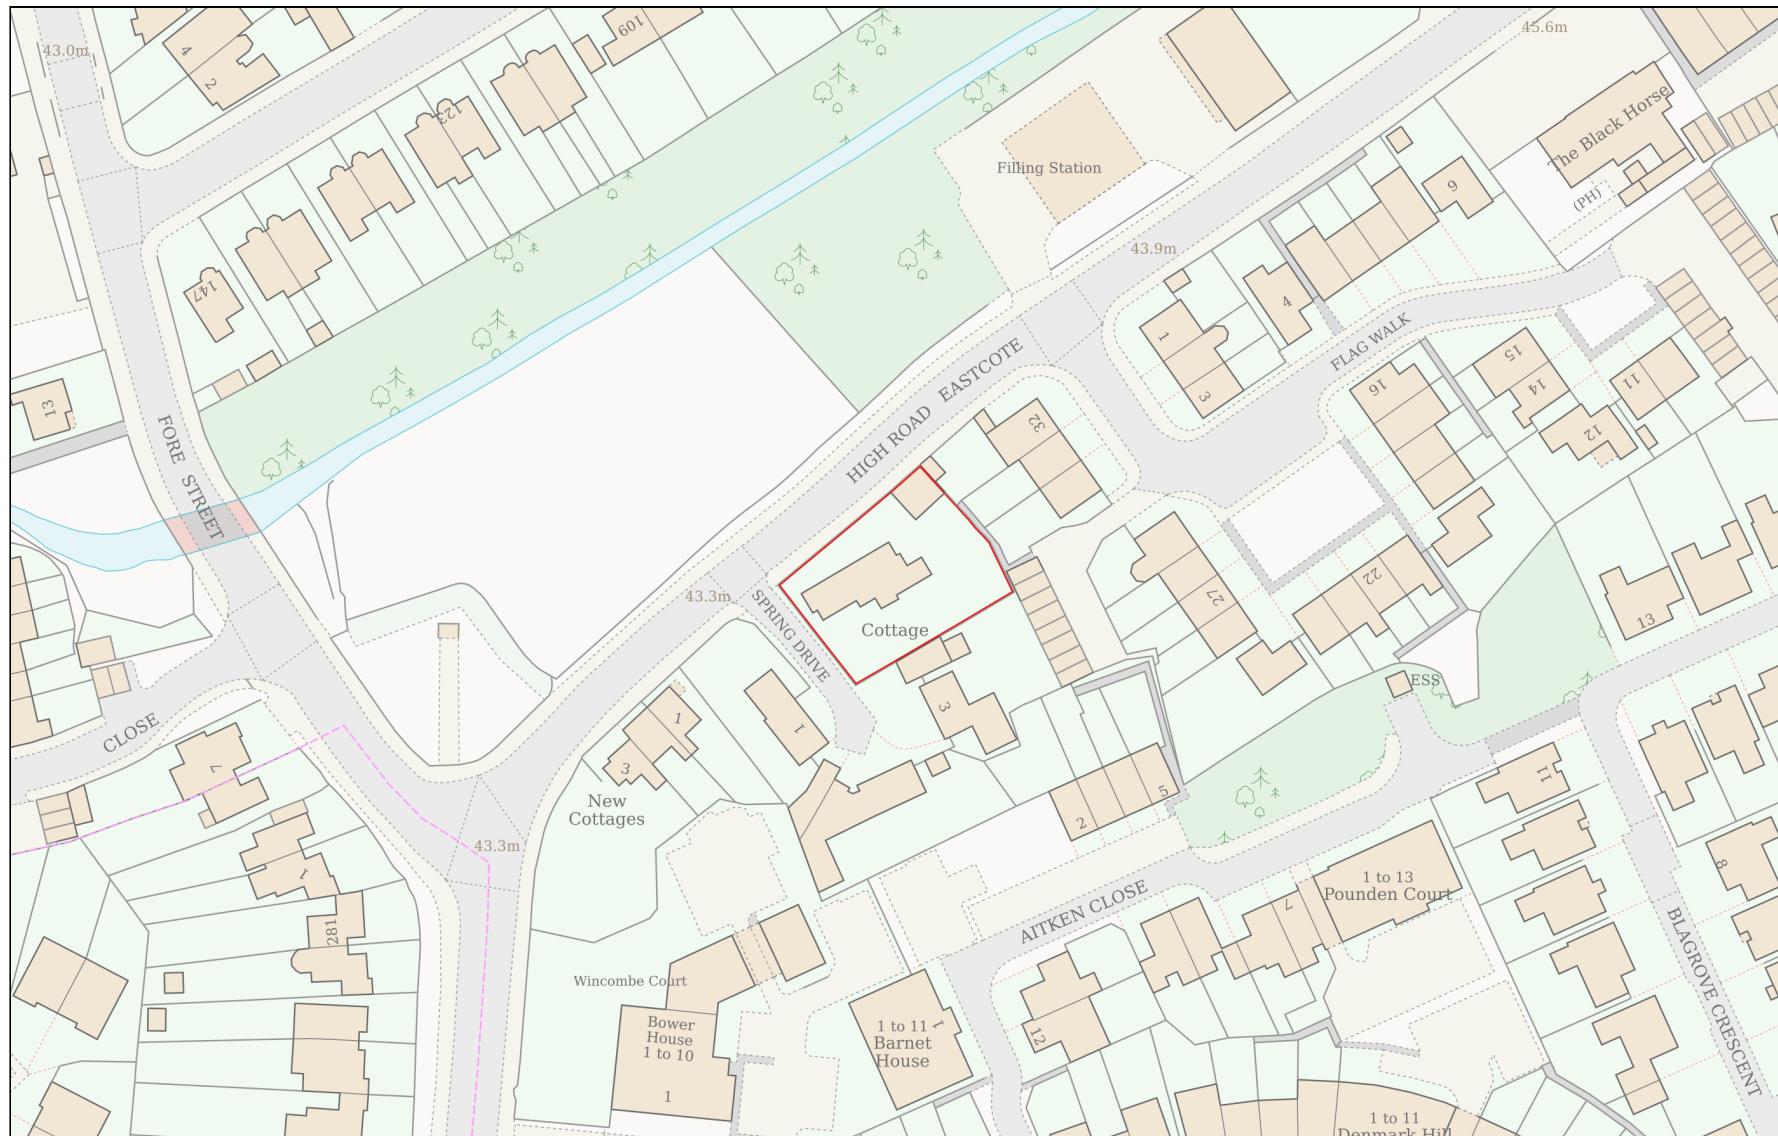

Planning Portal Reference: PP-13256763v1

0 50
Metres