


# Location Plan

Site Address: Flag Cottage, High Road, Eastcote, HA5 2ER

Date Produced: 05-Aug-2024

Scale: 1:1250 @A4

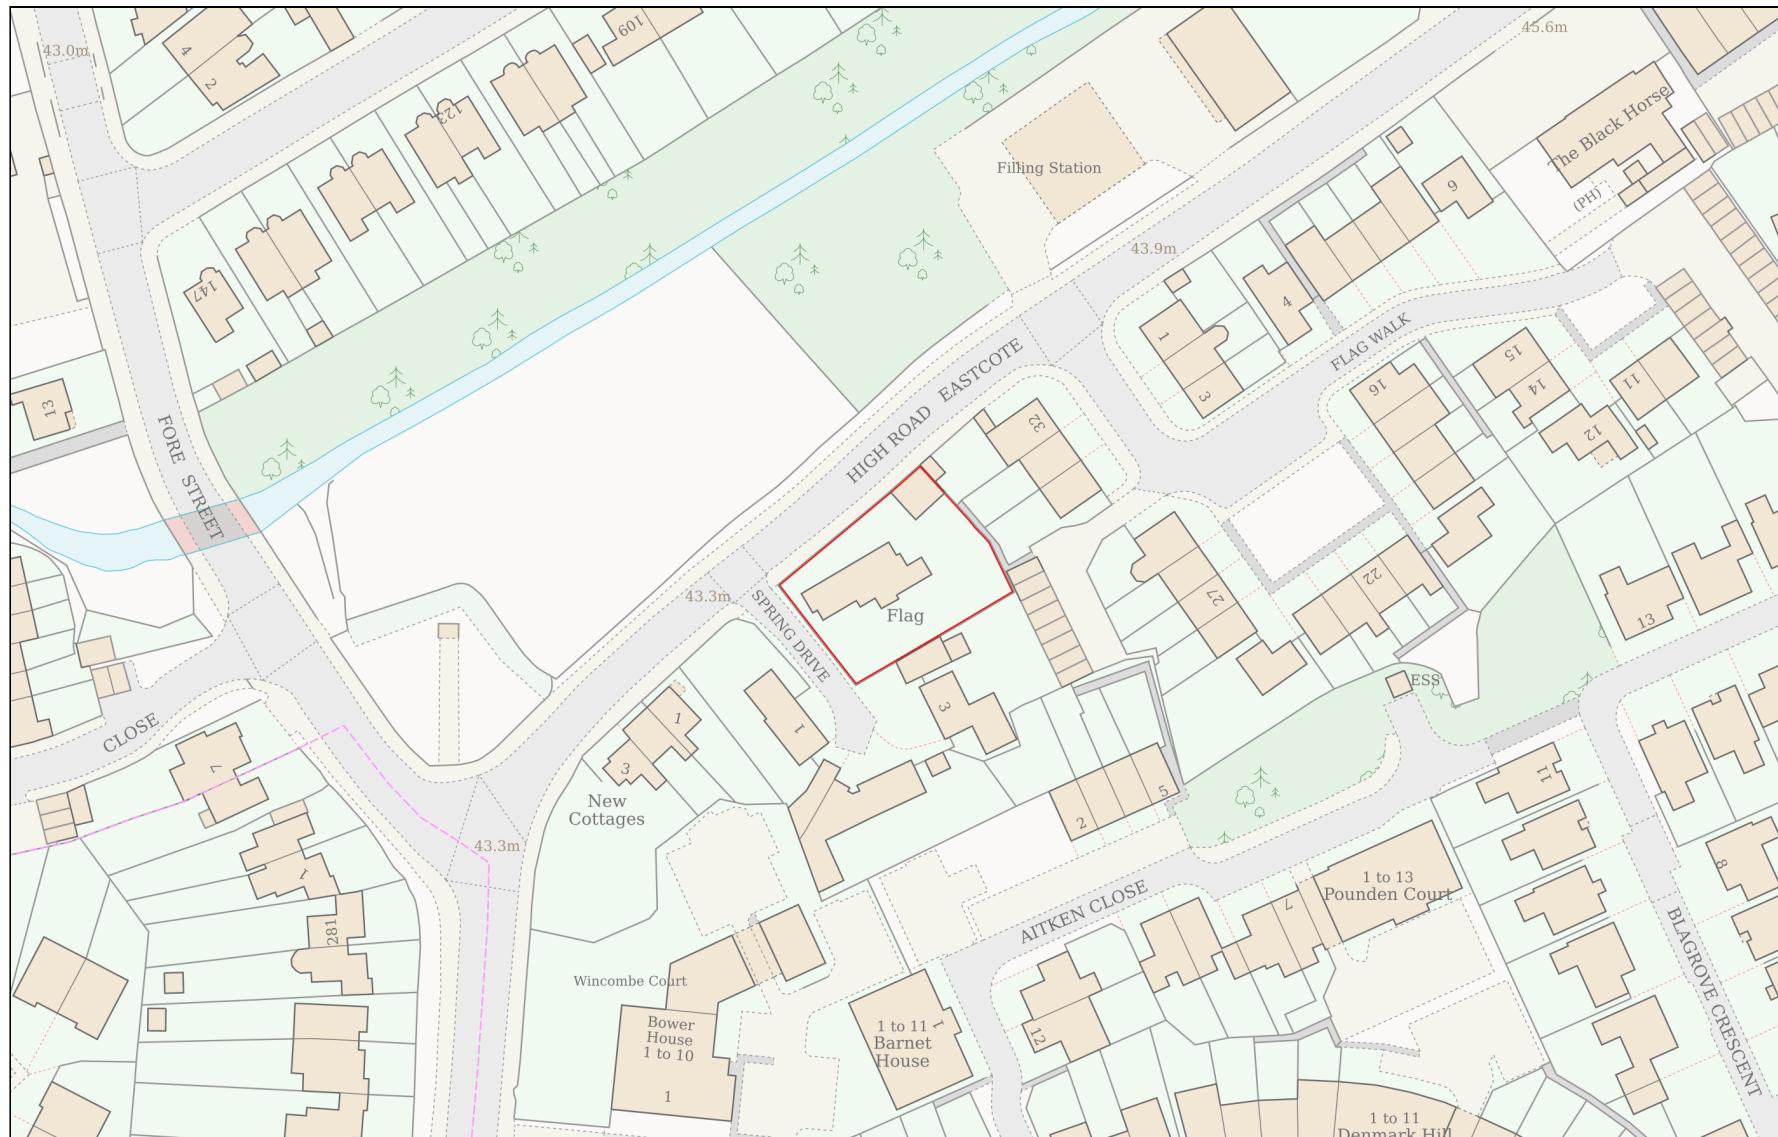

Planning Portal Reference: PP-13301799v1

0 50  
Metres