


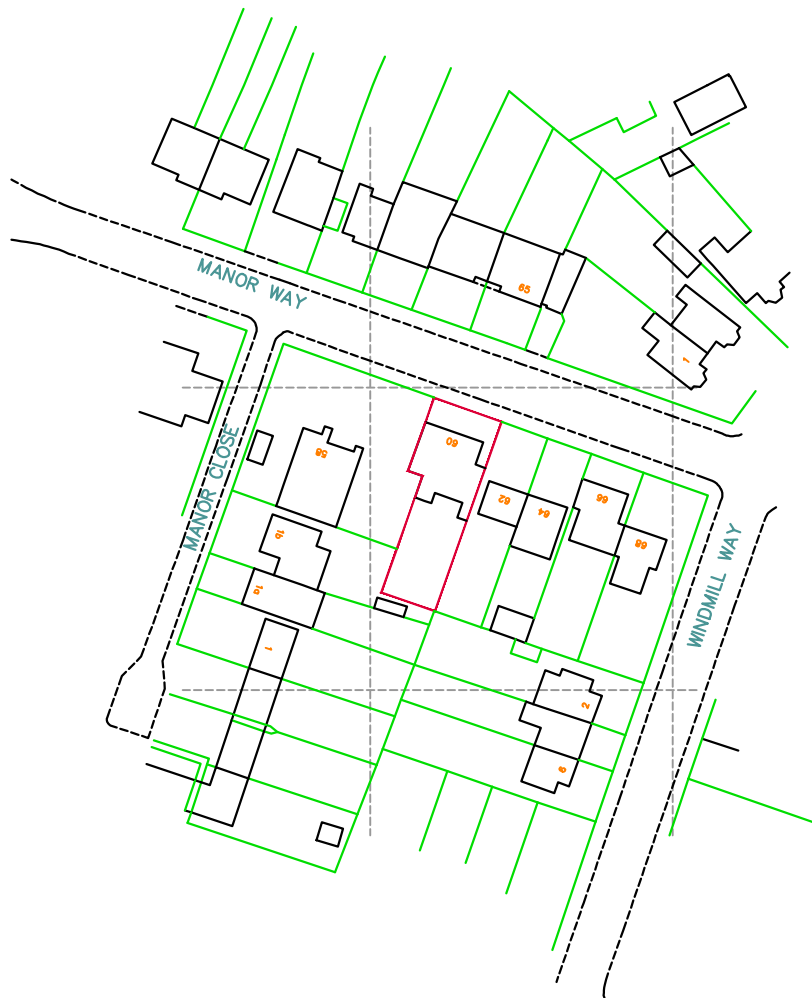

Ordnance Survey (c) Crown Copyright 2021. All rights reserved. Licence number 100022432

Location plan

DWG No. 3268-SK1

Scale 1:1250

60 Manor Way
Ruilsp Middlesex
HA4 8HF

