

1 no. Phillyrea angustifolia rosmarinus
4 no. Erigeron karvinskianus

1 no. Phillyrea angustifolia rosmarinus
4 no. Erigeron karvinskianus

Gap up existing hedge:-
9 no. Ligustrum ovafolium

1 no. Hydrangea anomala subsp. petiolaris
2 no. Hebe 'Green Globe'
5 no. Vinca minor
3 no. Alchemilla mollis

1 no. Polystichum setiferum
3 no. Digitalis mertonensis
3 no. Heuchera 'Obsidian'
2 no. Heucherella 'Kimono'

1 no. Fatsia japonica
5 no. Liriope muscari
4 no. Asplenium scolopendrium

1 no. Polystichum setiferum
3 no. Digitalis mertonensis
3 no. Heuchera 'Obsidian'
2 no. Heucherella 'Kimono'

1 no. Hydrangea anomala subsp. petiolaris
2 no. Hebe 'Green Globe'
5 no. Vinca minor
3 no. Alchemilla mollis

1 no. Hydrangea anomala subsp. petiolaris
2 no. Hebe 'Green Globe'
5 no. Vinca minor
3 no. Alchemilla mollis

1 no. Fatsia japonica
5 no. Liriope muscari
4 no. Asplenium scolopendrium

1 no. Hydrangea anomala subsp. petiolaris
2 no. Hebe 'Green Globe'
5 no. Vinca minor
3 no. Alchemilla mollis

Gap up existing hedge:-
21 no. Ligustrum ovafolium

1 no. Laurus nobilis
2 no. Rosmarinus off. Prostratus
8 no. Thymus 'Silver Posie'

Gap up existing hedge:-
21 no. Ligustrum ovafolium

1 no. Fatsia japonica
5 no. Liriope muscari
4 no. Asplenium scolopendrium

1 no. Phillyrea angustifolia rosmarinus
4 no. Erigeron karvinskianus

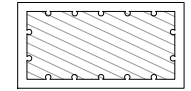
1 no. Laurus nobilis
2 no. Rosmarinus off. Prostratus
8 no. Thymus 'Silver Posie'

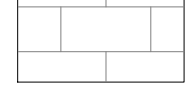
1 no. Laurus nobilis
2 no. Rosmarinus off. Prostratus
8 no. Thymus 'Silver Posie'

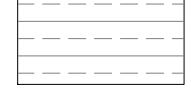
1 no. Laurus nobilis
2 no. Rosmarinus off. Prostratus
8 no. Thymus 'Silver Posie'

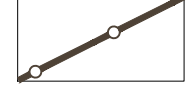
1 no. Phillyrea angustifolia rosmarinus
4 no. Erigeron karvinskianus

KEY

Existing hedge

Yorkstone paving

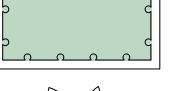
Timber decking

Hazel hurdle fence, 1.8m height

Trough R9 - GRP, 1050 x 400 x 600mm height
Colour: sage green to match paintwork
ex. www.europlanters.co.uk

Tapered vase TV5 - GRP, 600 x 520 x 600mm height
Colour: sage green to match paintwork
ex. www.europlanters.co.uk

Hedge (gap up with same species as required)

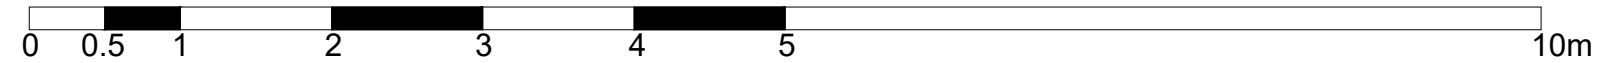
Shrubs & perennials

Specimen - Fatsia japonica

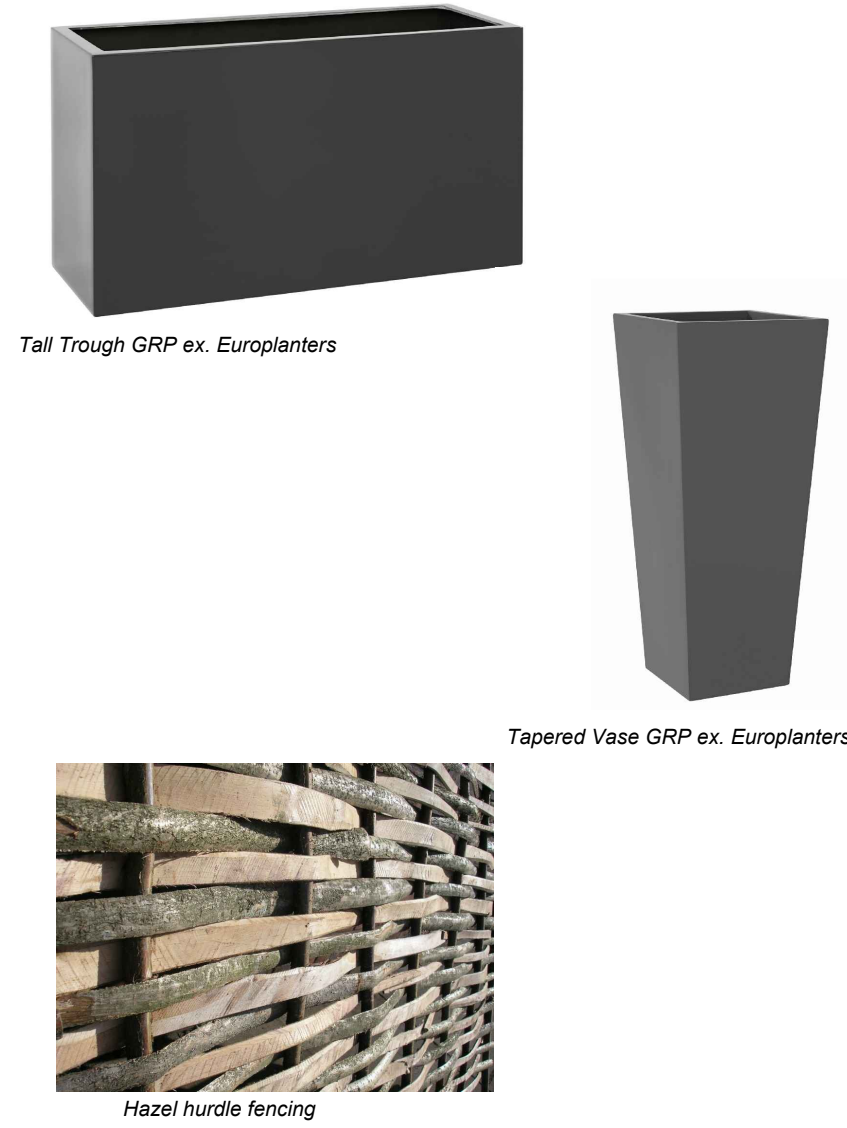
Specimen - topiary cone

Specimen - Phillyrea angustifolia rosmarinifolia

Climber



PLANTING SCHEDULE							
CLASS	QTY	LATIN NAME	COMMON NAME	SEASON OF INTEREST	SIZE & SPECIFICATION	ROOT	DENSITY
Hedging	51	Ligustrum ovafolium	Privet	Flowers July-Aug Evergreen	80-100cm ht. bushy	3L	5 per Lm in dbl staggered row
Shrubs & Herbaceous	12	Alchemilla mollis	Lady's mantle	Flowers June-Sept	Full pot, fully rooted, healthy crown	2L	3 per m2
	6	Digitalis mertonensis	Strawberry foxglove	Flowers May-July	Full pot, fully rooted, healthy crown	2L	dot plants
	16	Erigeron karvinskianus	Mexican fleabane	Flowers June-Oct	Full pot, fully rooted, healthy crown	2L	5 per m2
	8	Hebe 'Green Globe'	Dwarf veronica	Flowers June-Sept Evergreen	15-20cm height, bushy	5L	3 per m2
	4	Heuchera 'Obsidian'	Coral Bells	Flowers June-July Evergreen	Full pot, fully rooted, healthy crown	2L	5 per m2
	4	Heucherella 'Kimono'	Coral Plume	Flowers June-July Semi-evergreen	Full pot, fully rooted, healthy crown	2L	5 per m2
	32	Thymus 'Silver Posie'	Thyme	Flowers May-Sept	Full pot, fully rooted, healthy crown	1L	5-7 per m2
	8	Rosmarinus officinalis 'Prostratus'	Creeping rosemary	Flowers May-June Evergreen, aromatic	Full pot, fully rooted, healthy crown	3L	3 per m2
	20	Vinca minor	Lesser periwinkle	Flowers April-Sept Evergreen	Full pot, fully rooted, healthy crown	2L	5 per m2
Ferns & Grasses	12	Asplenium scolopendrium	Hart's tongue fern	Evergreen	Full pot, fully rooted, healthy crown	3L	3 per m2
	15	Liriope muscari	Lily-turf	Flowers Aug-Nov Evergreen	Full pot, fully rooted, healthy crown	2L	5 per m2
	2	Polystichum setiferum	Soft shield fern	Evergreen	Full pot, fully rooted, healthy crown	5L	3 per m2
Climbers	4	Hydrangea anomala subsp. petiolaris	Climbing hydrangea	Flowers June-Aug semi-evergreen	80-100cm height, caned, bushy	10L	As shown
Specimen shrubs	3	Fatsia japonica	Castor Oil Plant	Flowers Sept-Oct Evergreen	40-60cm diameter, bushy	10L	As shown
	4	Laurus nobilis	Bay	Evergreen	Topiary cone 100-125cm ht	10L	As shown
	4	Phillyrea angustifolia rosmarinifolia	Narrow leaved Mock Privet	Flowers May-June Evergreen	40-60cm height, bushy, clipped	10L	As shown



NOTES
Do not scale off this drawing. Work from the indicated dimensions only. All site dimensions to be verified by contractor and any discrepancies reported back to the designer. All dimensions in millimetres unless otherwise noted. Structural stability of all items to be confirmed by contractor. Drawings represent design intent only. All materials, components and workmanship shall comply with the relevant British Standards Code of Practice & manufacturers written instructions.

Site:	Zaza Restaurant, High Street, Ruislip HA4 7AR		
Drawing Ref.	23/0701 - FIRST ISSUE		
Drawing Title:	Planting Plan & Schedule		
Stage:	PLANNING		
Scale	1 : 100 @ A1 (DO NOT SCALE)		
Date	08/07/2023		
Client	Zaza Restaurant		
Rev.	Description	Drawn	Date
CHRISTINA ODELL, CHARTERED LANDSCAPE ARCHITECT			
7 St Margarets Terrace, St Leonards-on-Sea, East Sussex TN37 6EN christinajodell@gmail.com 0781 8566522			