



Proposed Bar Plan

Scale: 1:20

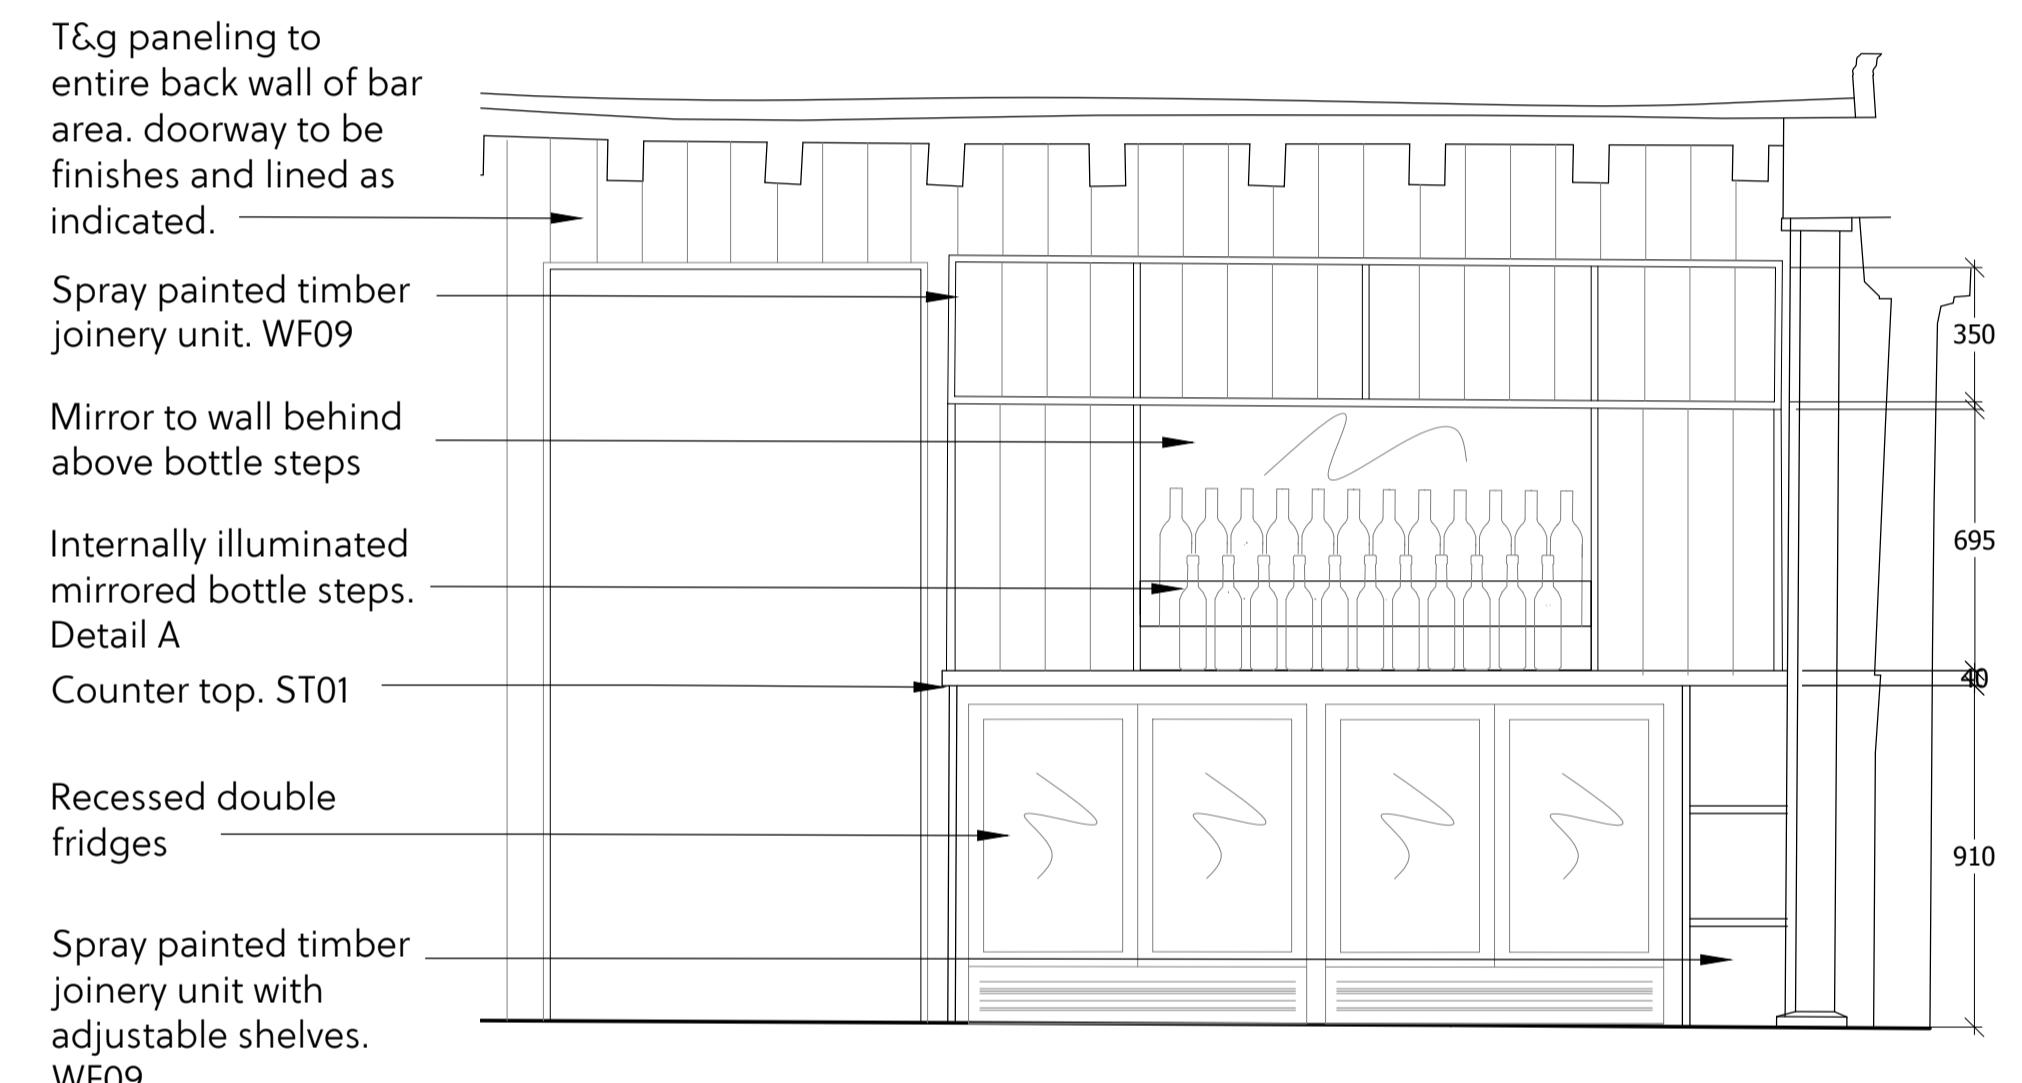


Proposed elevation - Back Bar

Scale: 1:20

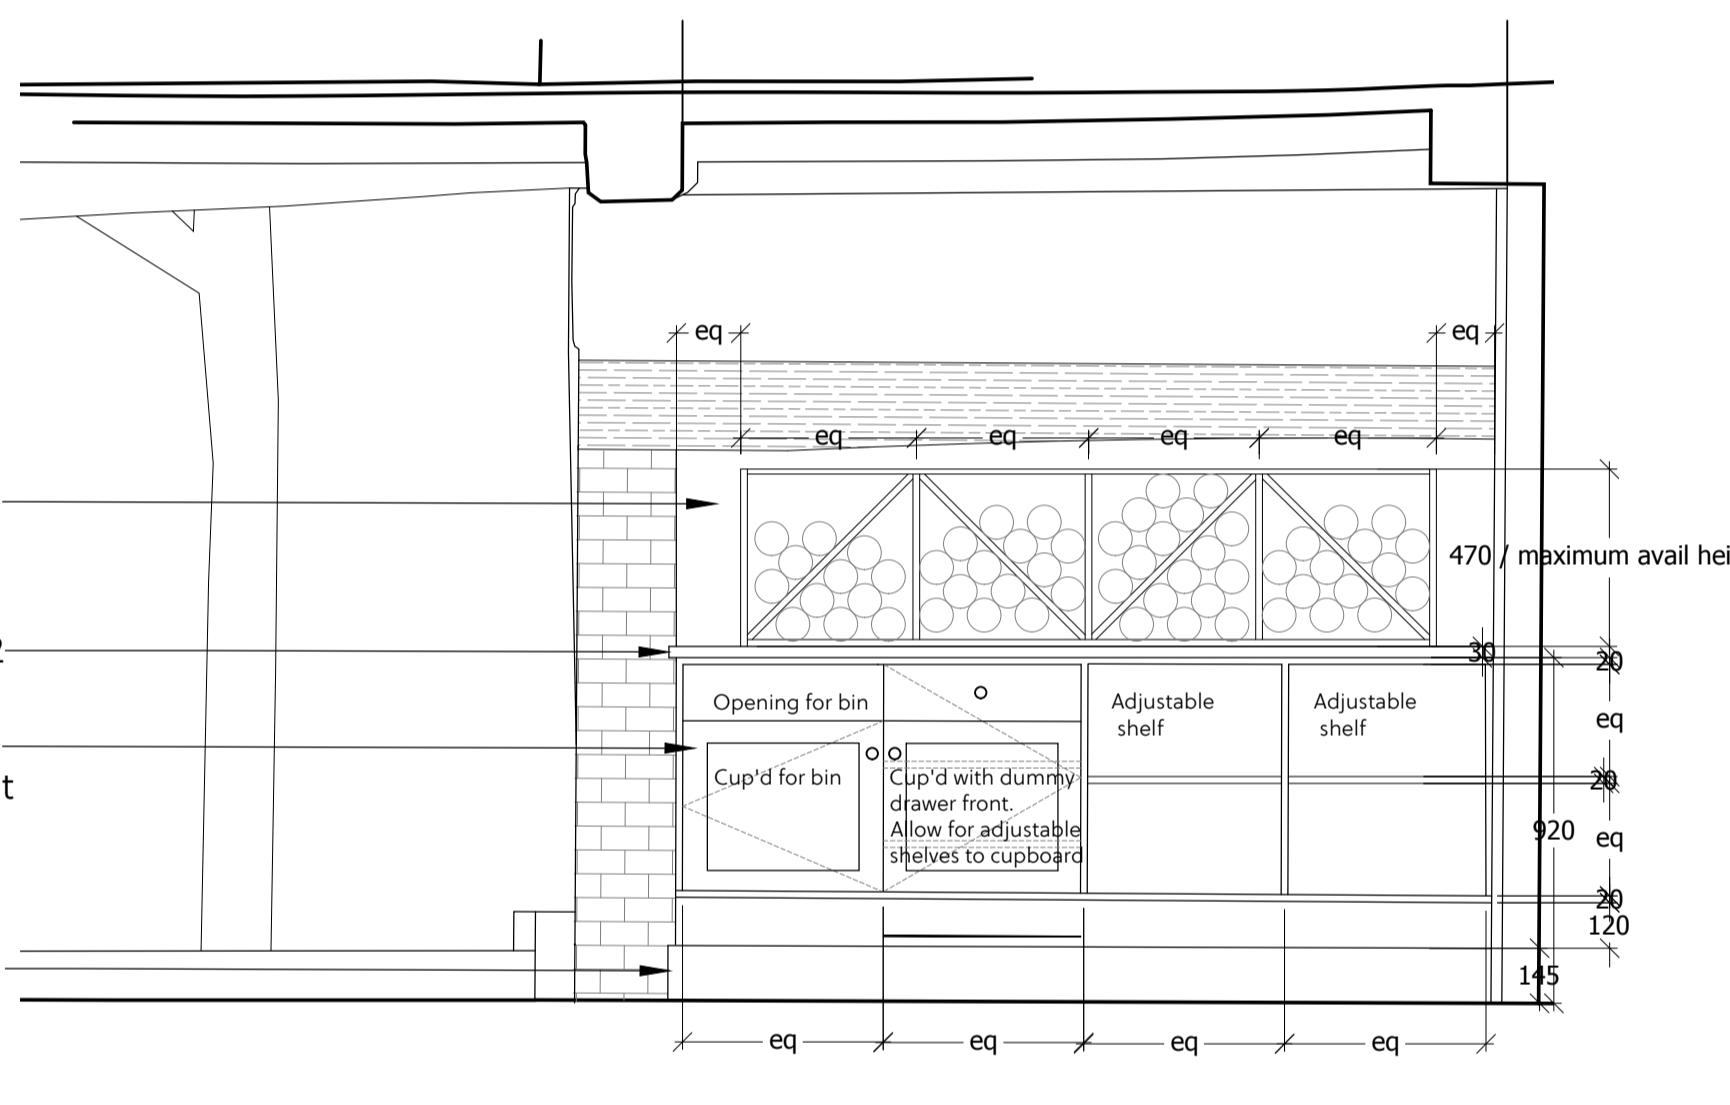


Proposed elevation - Service Station

Scale: 1:20

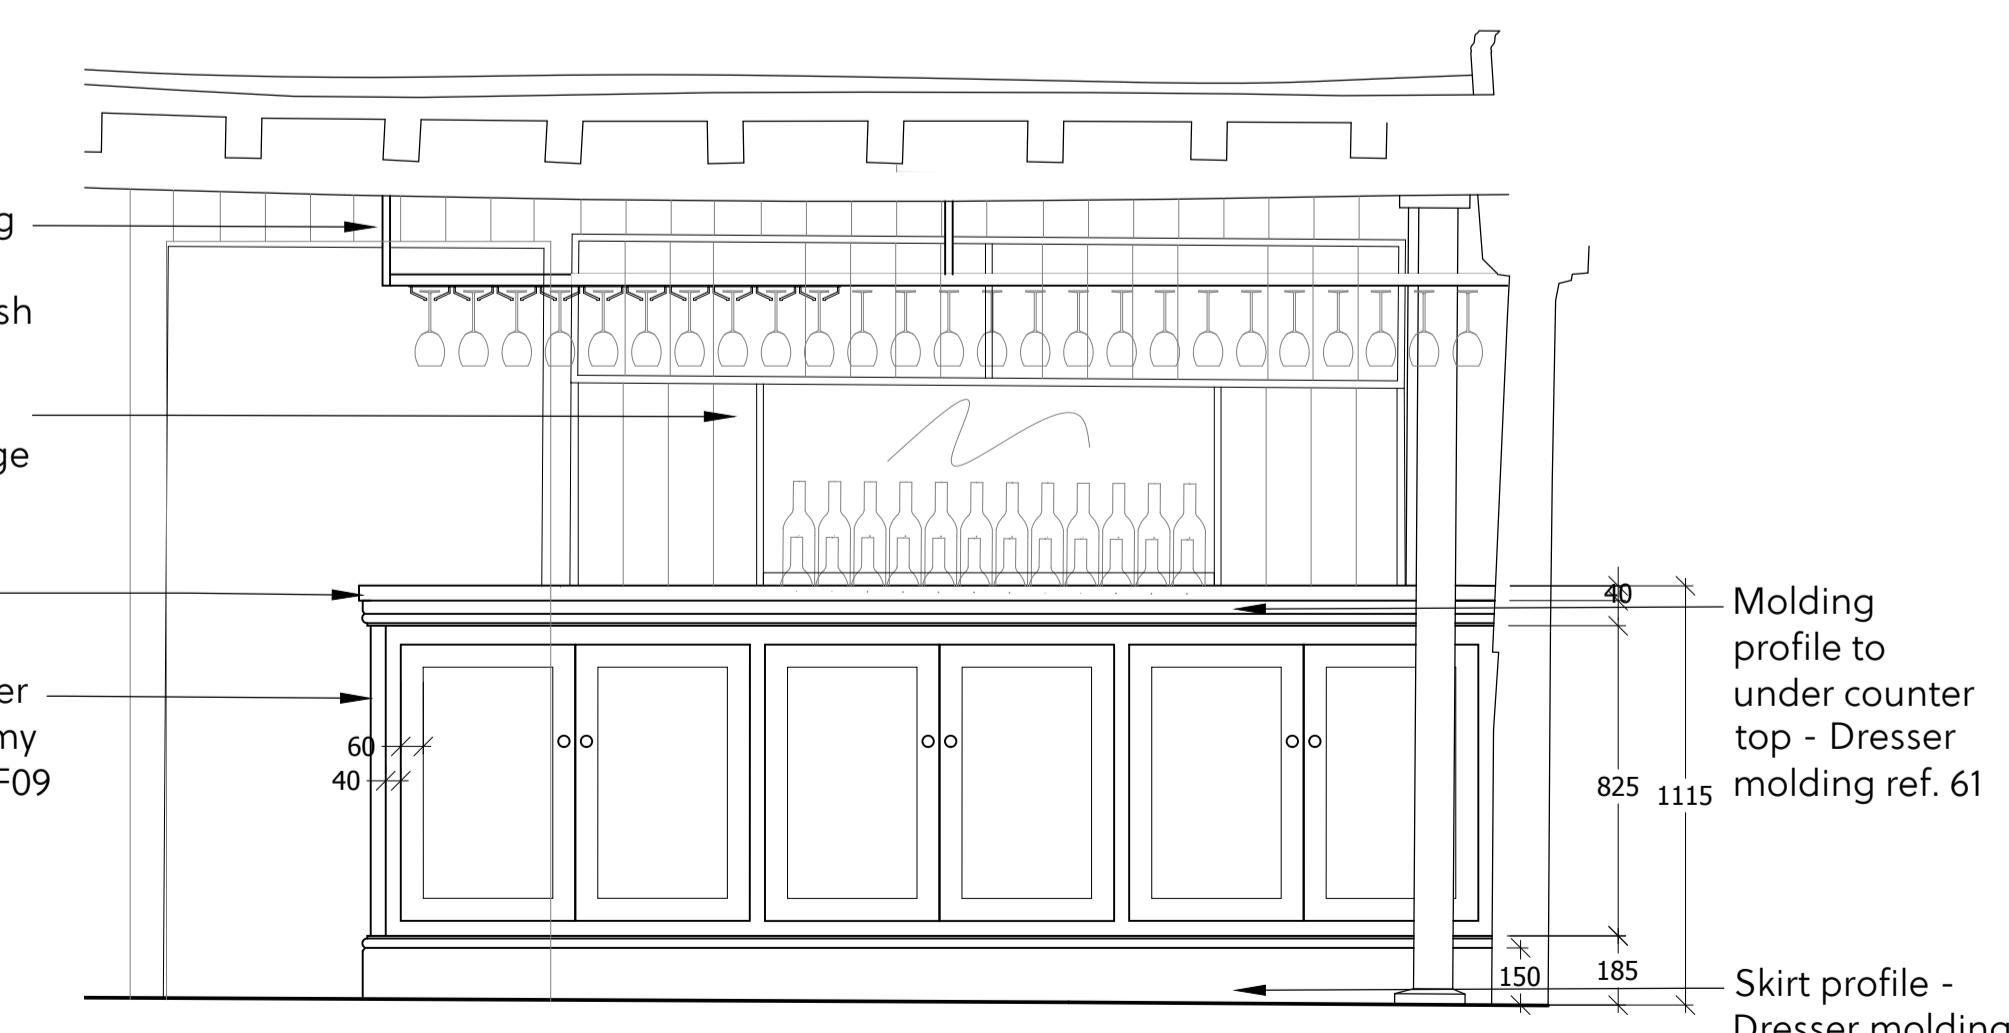

Proposed Elevation - Front Bar

Scale: 1:20

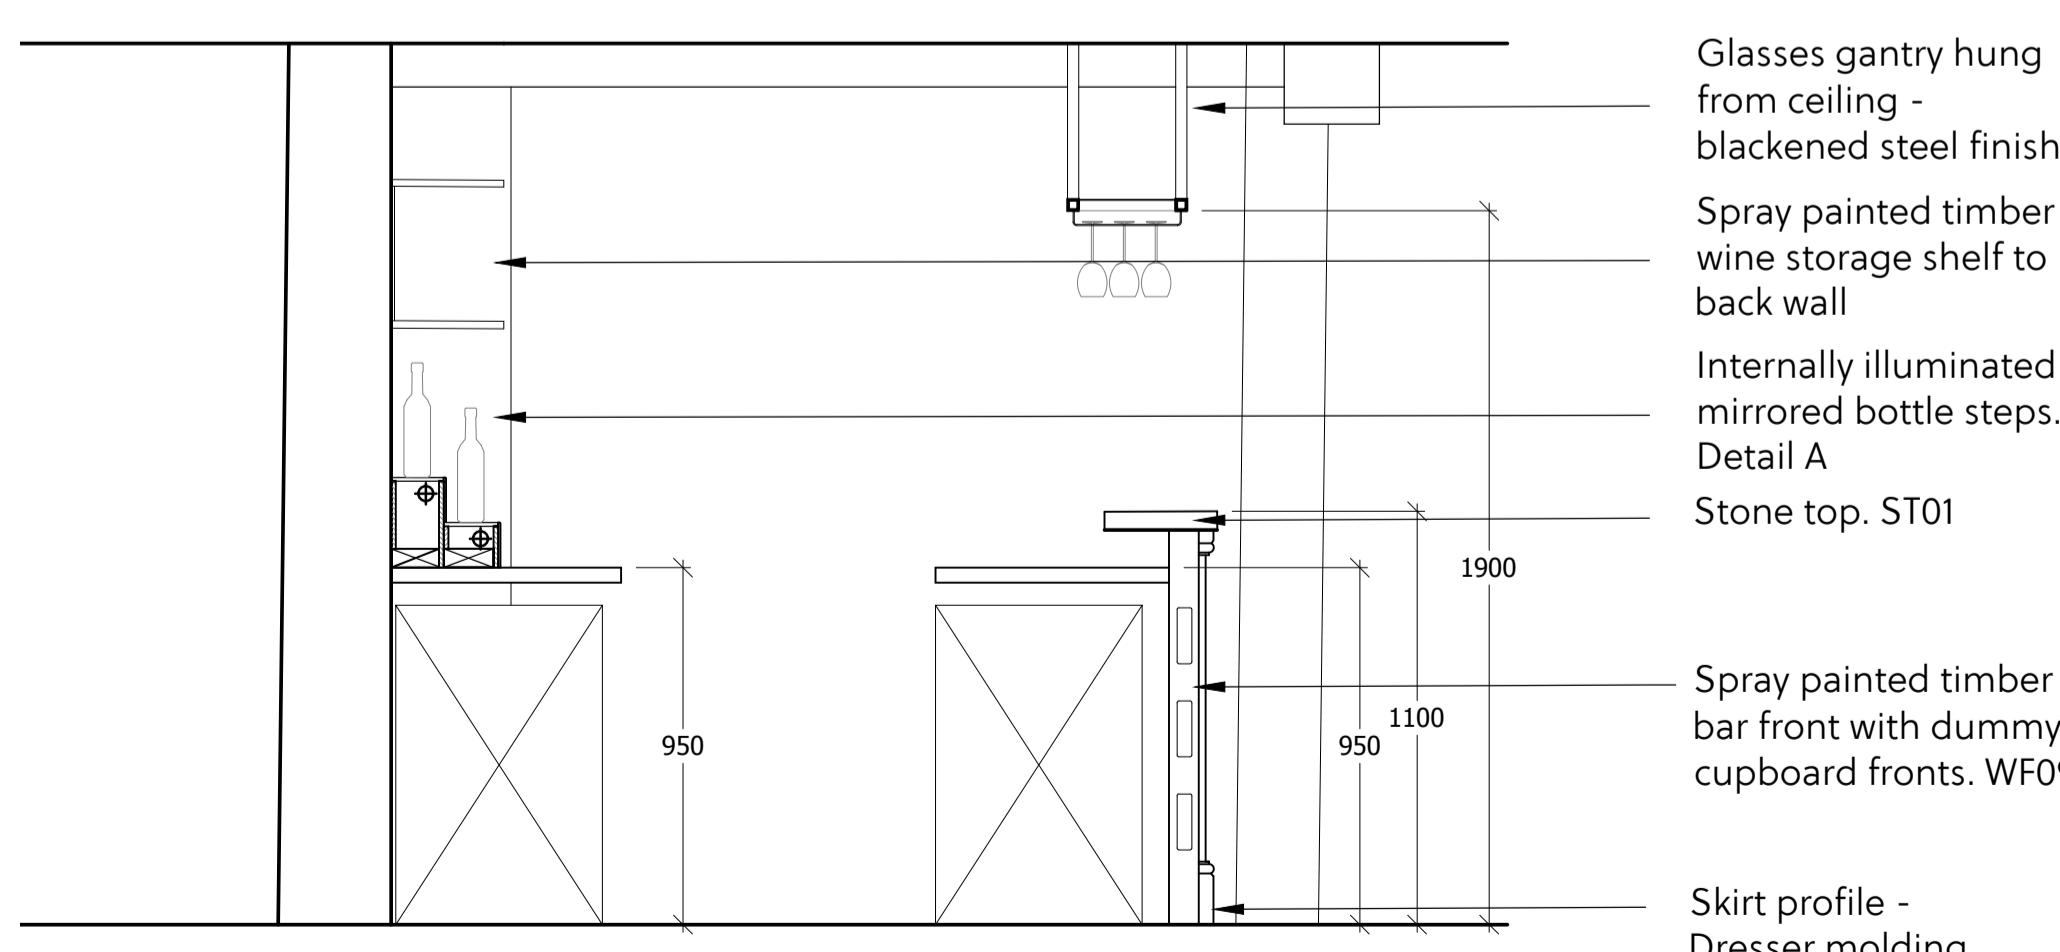

Typical section through - Main Bar

Scale: 1:20

**NOTE:**  
This plan has been based on a laser survey by others.  
Contractor to check all site dimensions prior to construction & highlight any discrepancies

All alterations subject to relevant planning permissions

**General Notes**

- All finishes are to conform to the required current Building Codes & Regulations in the applicable country.
- The Contractor must verify all site dimensions, drawings, details and specifications and report any discrepancies to StudioARIN before proceeding with any work.
- The Contractor is to conform to the StudioARIN project preliminaries & scope of works document.
- All requested drawings showing fixings and construction details are required to be approved by StudioARIN prior to commencement of work.
- All specified items are to be installed in accordance with the manufacturers recommendations on a suitable substrate.
- The Contractor is to provide a safe and suitable working environment which conforms to the current Health and Safety and Local Authority regulations.
- All finishes are to be implemented to a high quality.
- Any dimensions are to be taken from the setting out plan only and are not to be scaled from the drawings.
- It is the contractors responsibility to ensure that any building works are carried out in accordance with current Building Regulations and Local Authority requirements.
- The contractor is to check and appraise all design intent and construction details and offer alternatives, as appropriate, to implement the design.
- In the event that there is a conflict in information, the Contractor is to highlight the discrepancies to the designer / Contract Administrator.
- This drawing is to read in conjunction with the other relevant drawings, specifications, schedules and co-consultants information.
- Copyright of StudioARIN and is not to be reproduced without permission.

Rev Date & Item

X Reason Issued  
X Information Only  
Local Authority Application  
Tender Issue  
Construction  
As Built Information

Job Details  
Zaza Restaurant  
The Duck House, Ruislip  
Drawing title: Proposed Bar & date  
10/22  
Dwg number 10-01  
& revision -

**ARIN**

info@studioarin.co.uk  
07940934306