



1 WS01 - Plan

Scale: 1:10

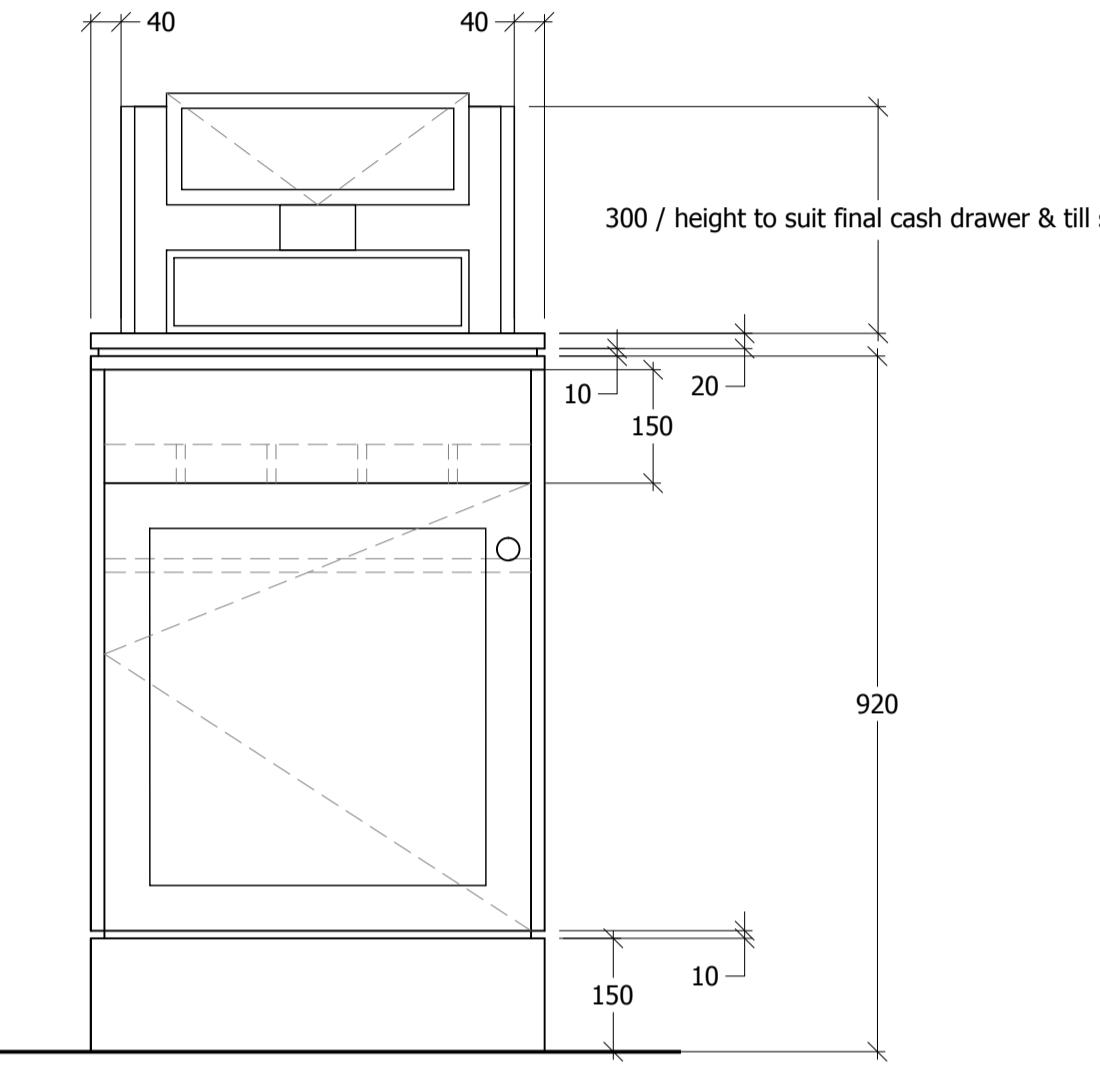


2 WS01 - Front Elev

Scale: 1:10

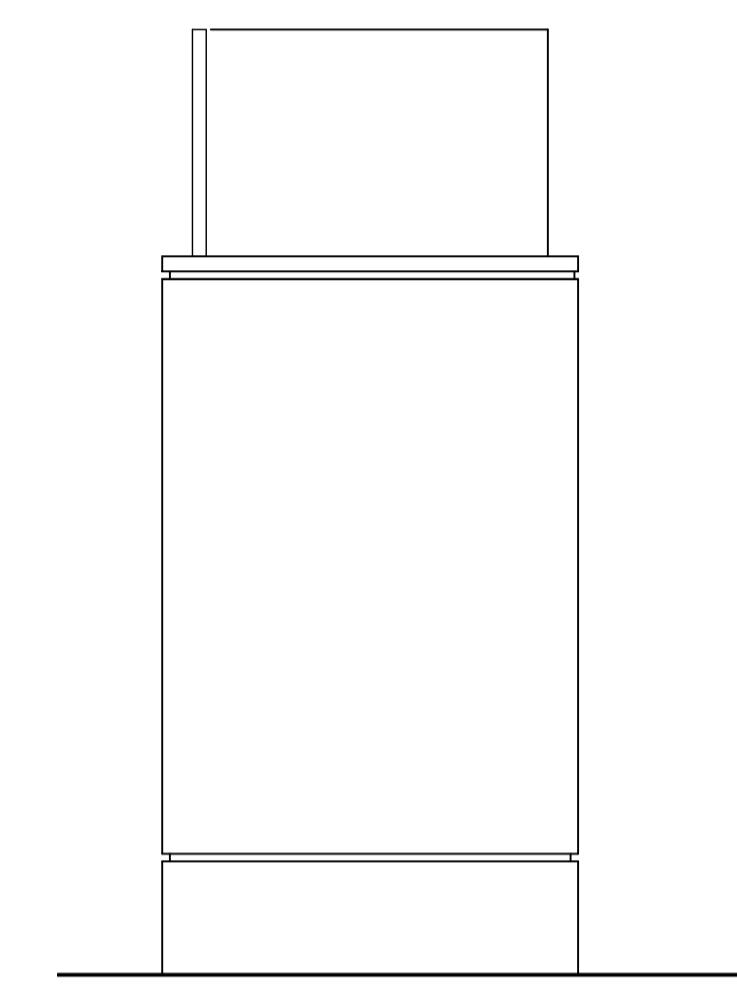


3 WS01 - Side Elev

Scale: 1:10

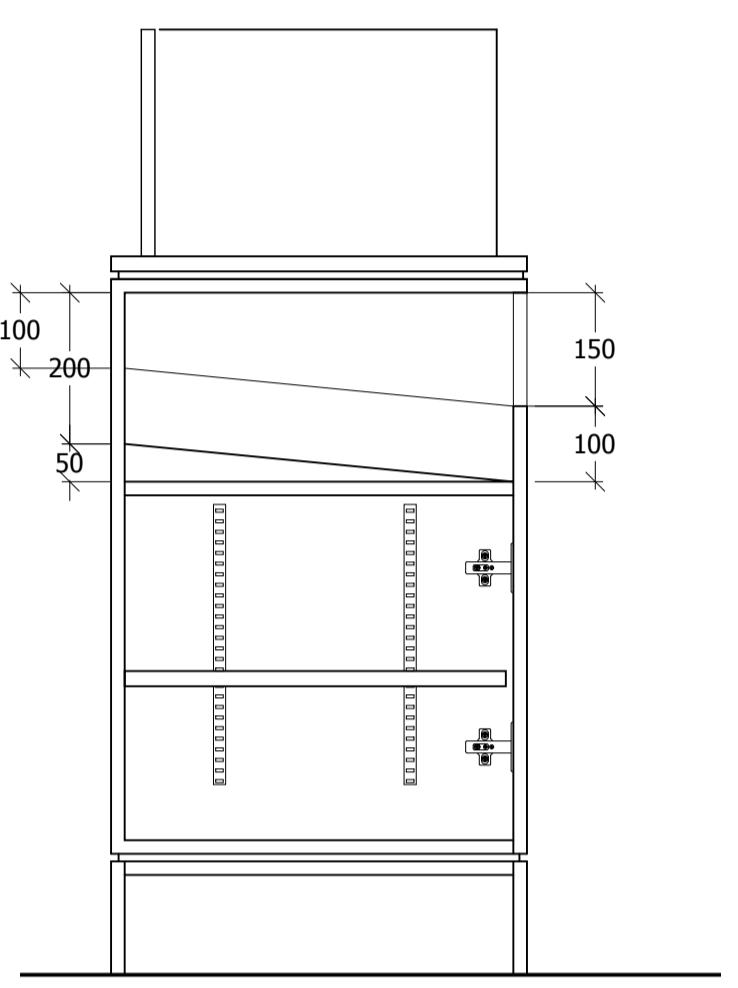

4 WS01 - Typical Sect Through


Scale: 1:10

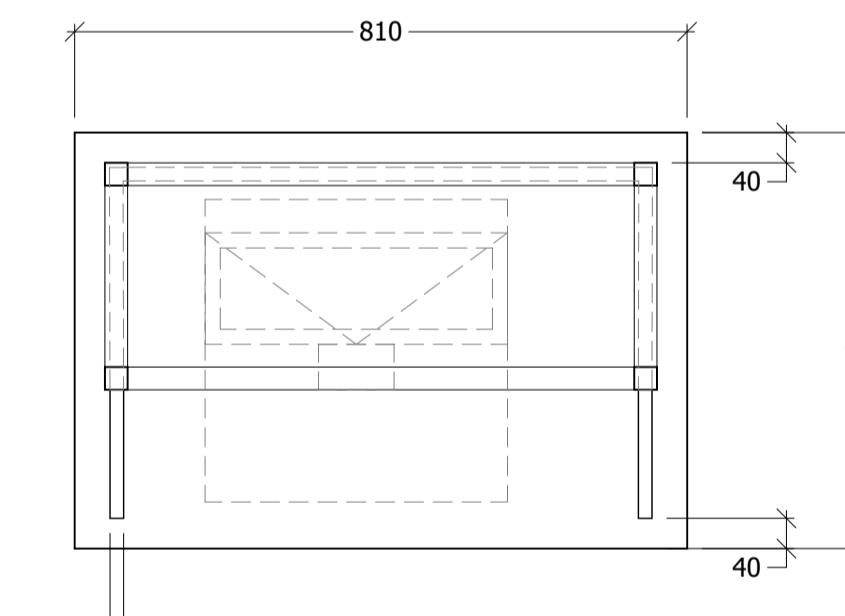

5 WS02 - Plan


Scale: 1:10

NOTE:
This plan has been based on a laser survey by others.
Contractor to check all site dimensions prior to construction & highlight any discrepancies
All alterations subject to relevant planning permissions

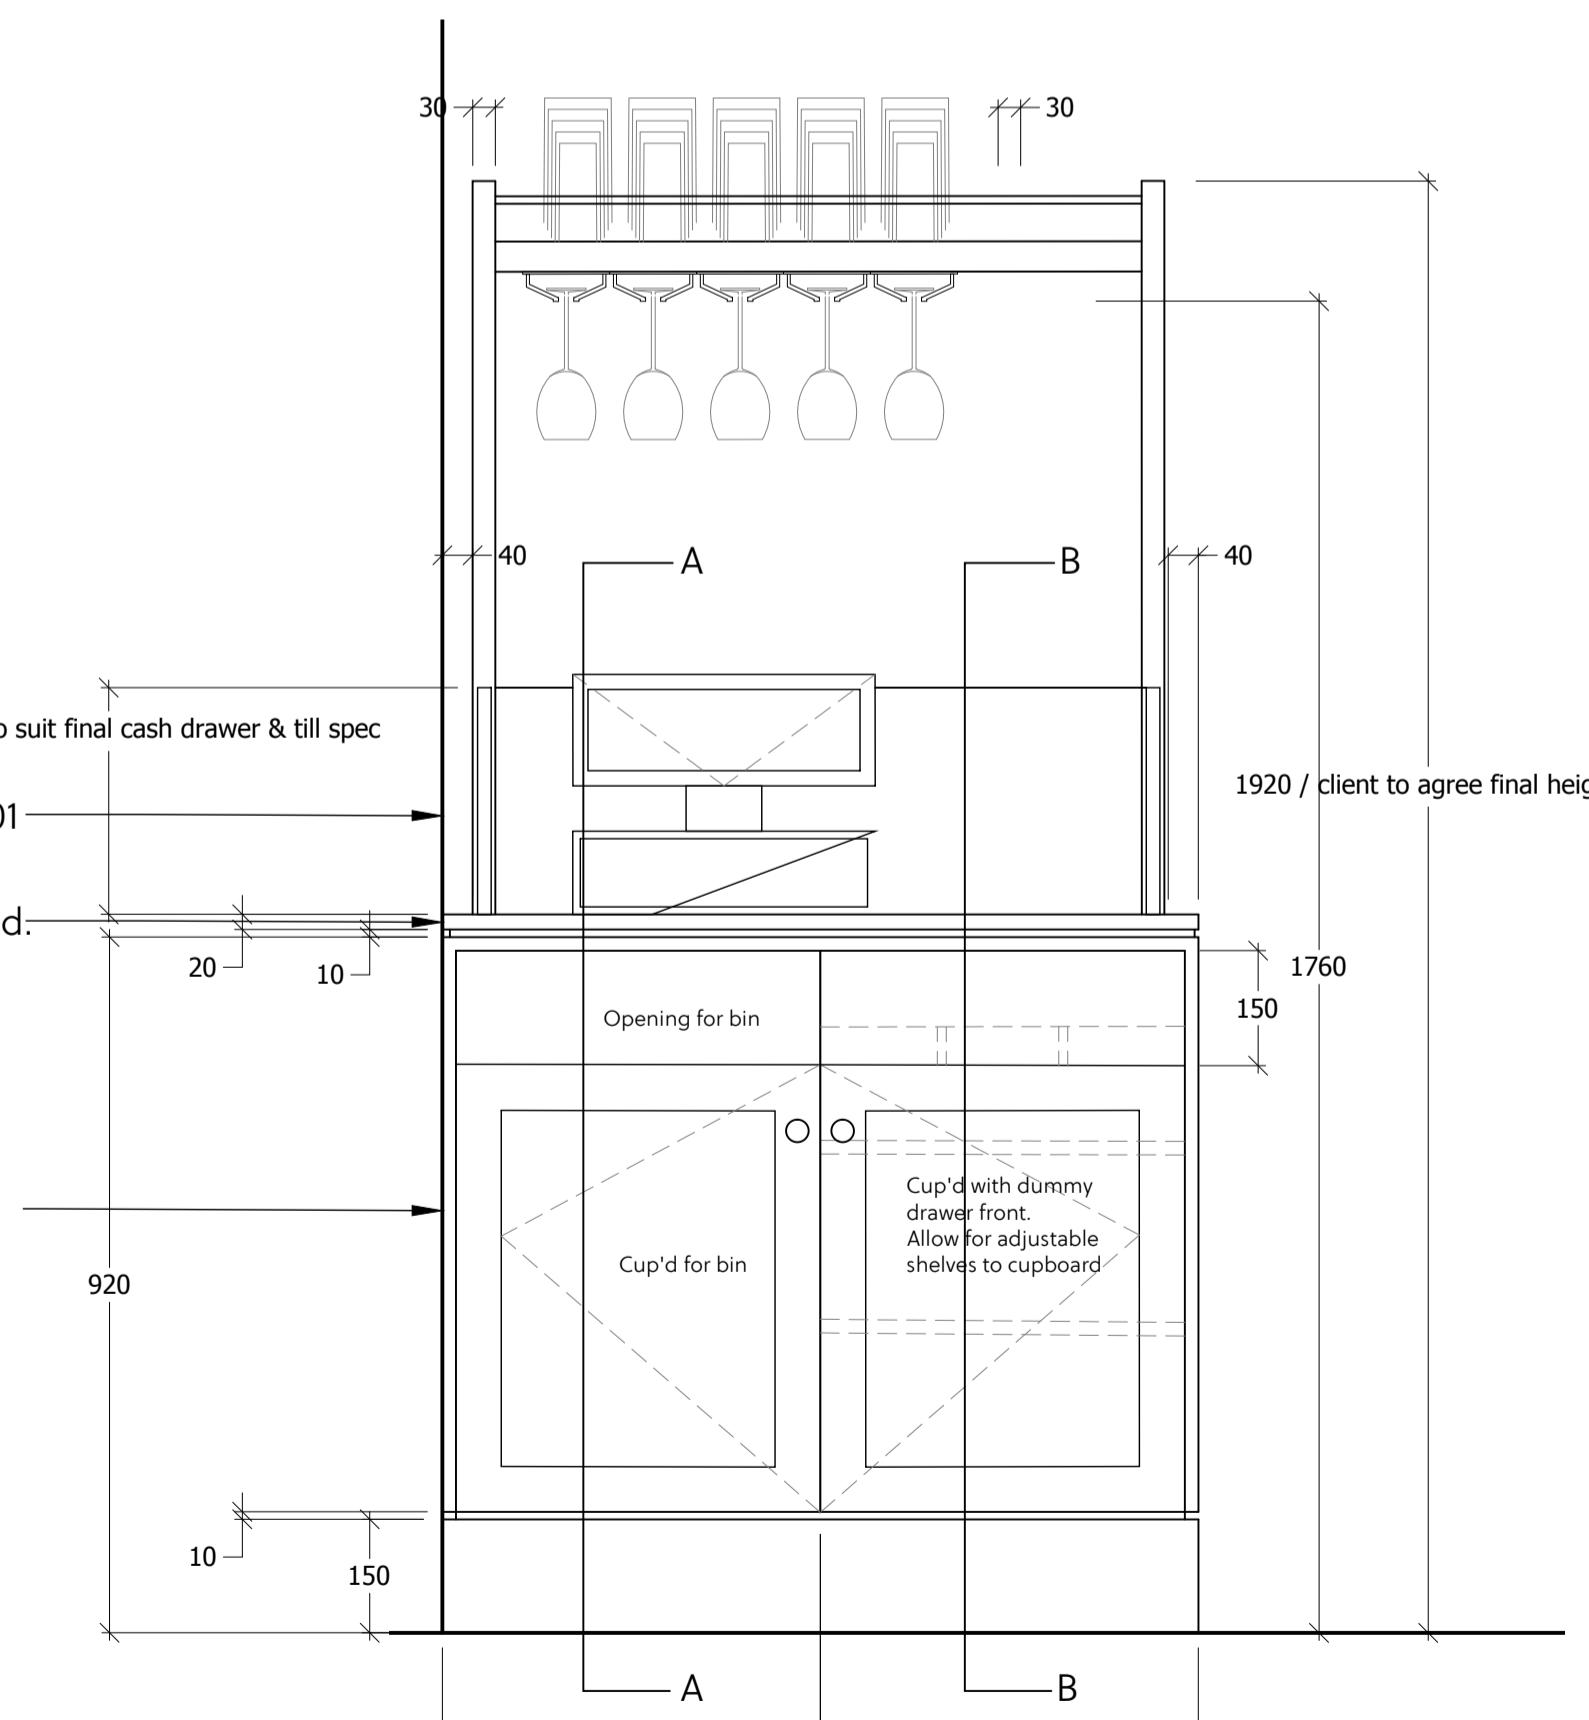


6 WS02 - Front Elev

Scale: 1:10

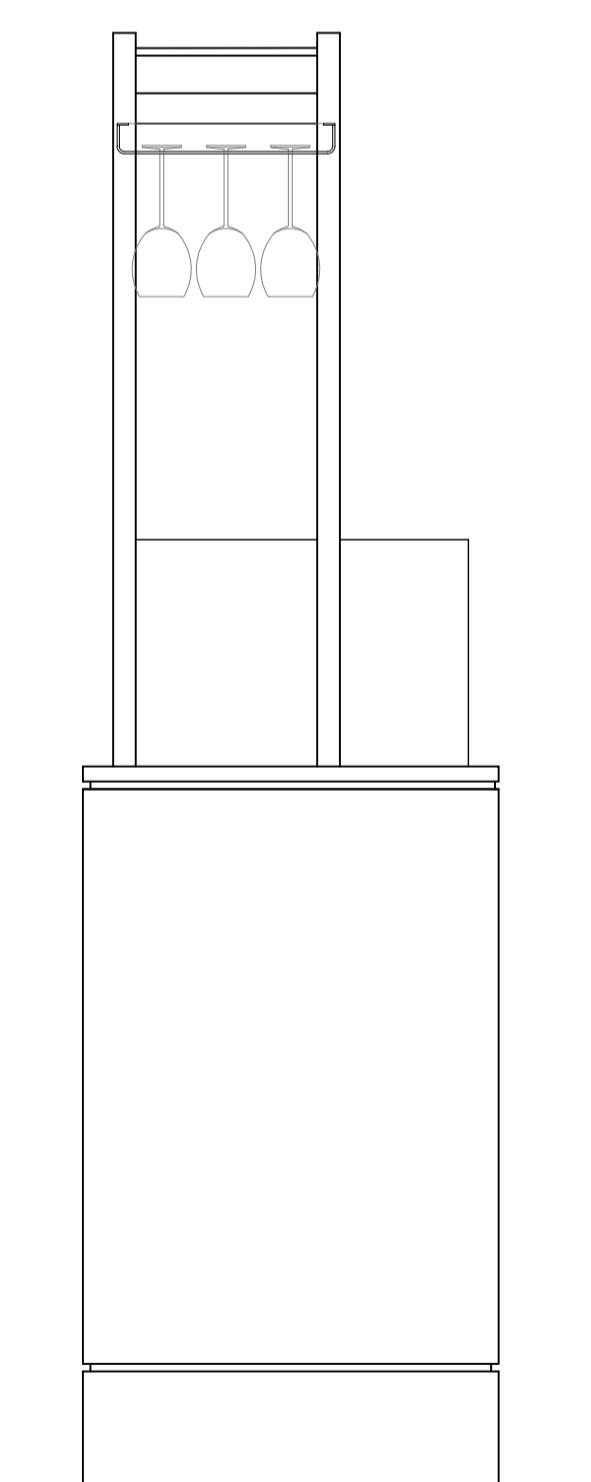


7 WS02 - Side Elev

Scale: 1:10

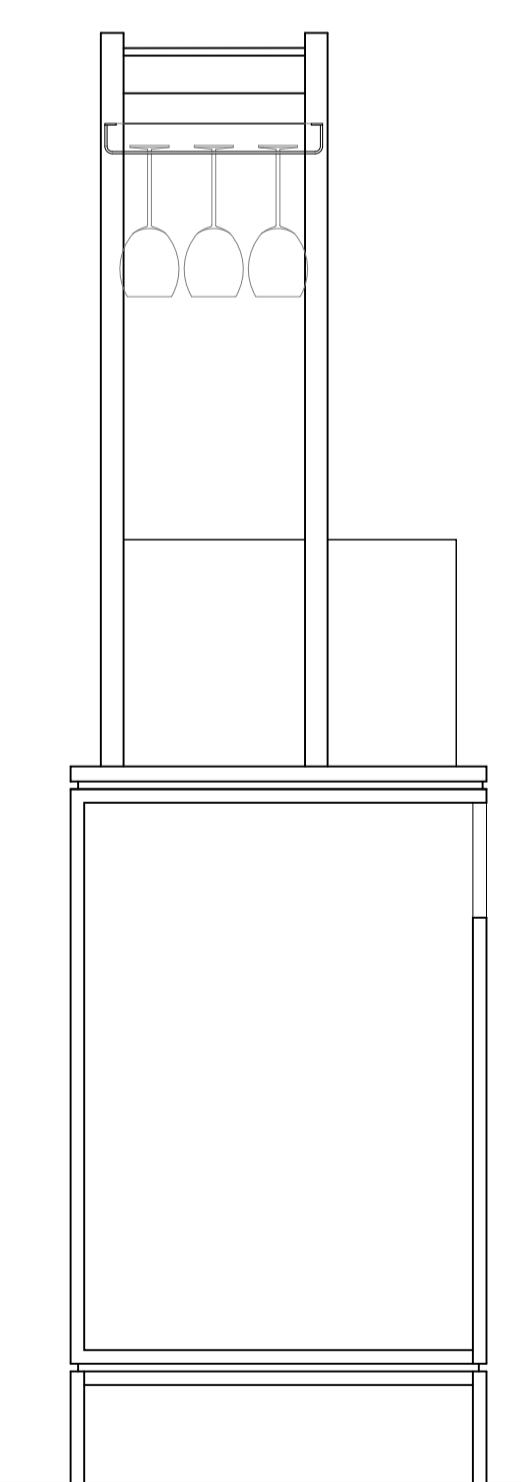

8 WS02 - Sect A

Scale: 1:10

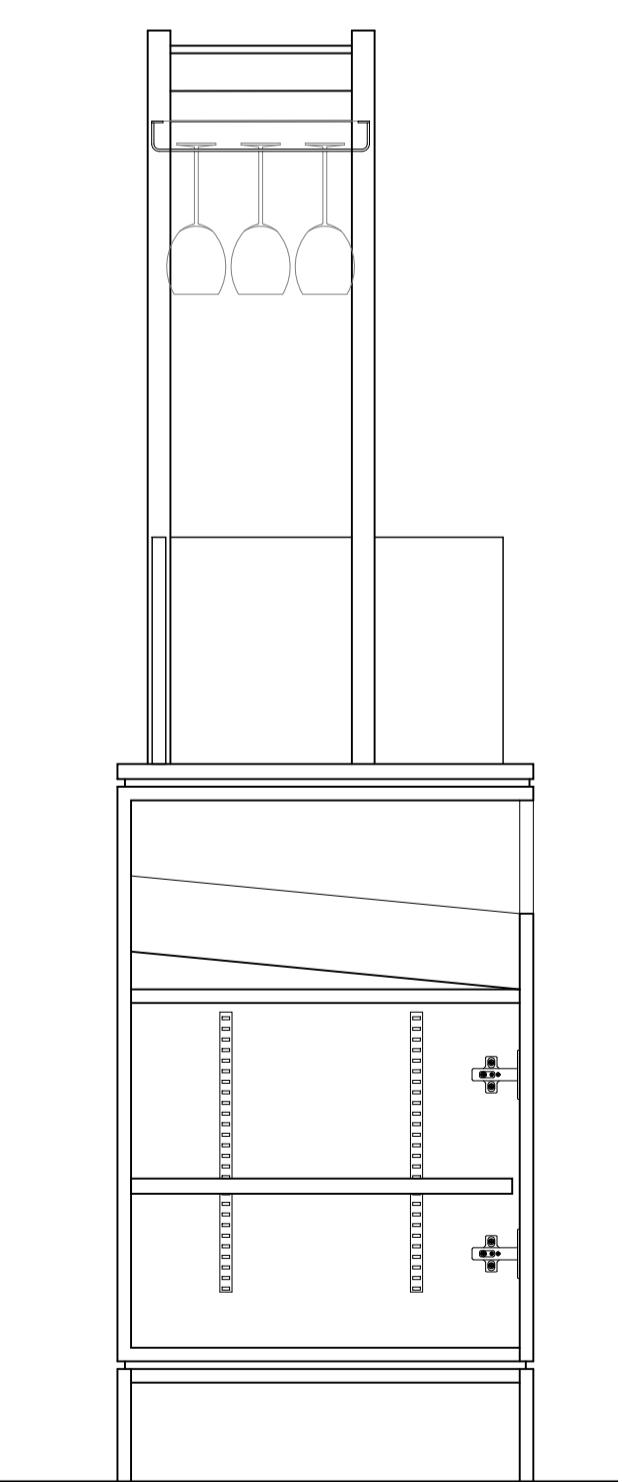

9 WS02 - Sect B

Scale: 1:10

General Notes

- All finishes are to conform to the required current Building Codes & Regulations in the applicable country.
- The Contractor must verify all site dimensions, drawings, details and specifications and report any discrepancies to StudioARIN before proceeding with any work.
- The Contractor is to conform to the StudioARIN project preliminaries & scope of works document.
- All requested drawings showing fixings and construction details are required to be approved by StudioARIN prior to commencement of work.
- All specified items are to be installed in accordance with the manufacturers recommendations on a suitable substrate.
- The Contractor is to provide a safe and suitable working environment which conforms to the current Health and Safety and Local Authority regulations.
- All finishes are to be implemented to a high quality.
- Any dimensions are to be taken from the setting out plan only and are not to be scaled from the drawings.
- It is the contractors responsibility to ensure that any building works are carried out in accordance with current Building Regulations and Local Authority requirements.
- The contractor is to check and appraise all design intent and construction details and offer alternatives, as appropriate, to implement the design.
- In the event that there is a conflict in information, the Contractor is to highlight the discrepancies to the designer / Contract Administrator.
- This drawing is to read in conjunction with the other relevant drawings, specifications, schedules and co-consultants information.
- Copyright of StudioARIN and is not to be reproduced without permission.

Rev	Date & Item
A	18-04-23 WS02 amended to suit new reduced conservatory space

X	Reason Issued
X	Information Only
	Local Authority Application
	Tender Issue
	Construction
	As Built Information

Job Details	
Zaza Restaurant The Duck House, Ruislip	
Drawing title: Proposed Waiter Stations 01 & 02 & date 10/22	
Dwg number 10-03 & revision A	

ARIN

info@studioarin.co.uk
07940934306