




Location Plan 1:1250

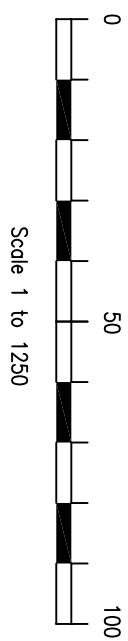


Scale 1 to 1250

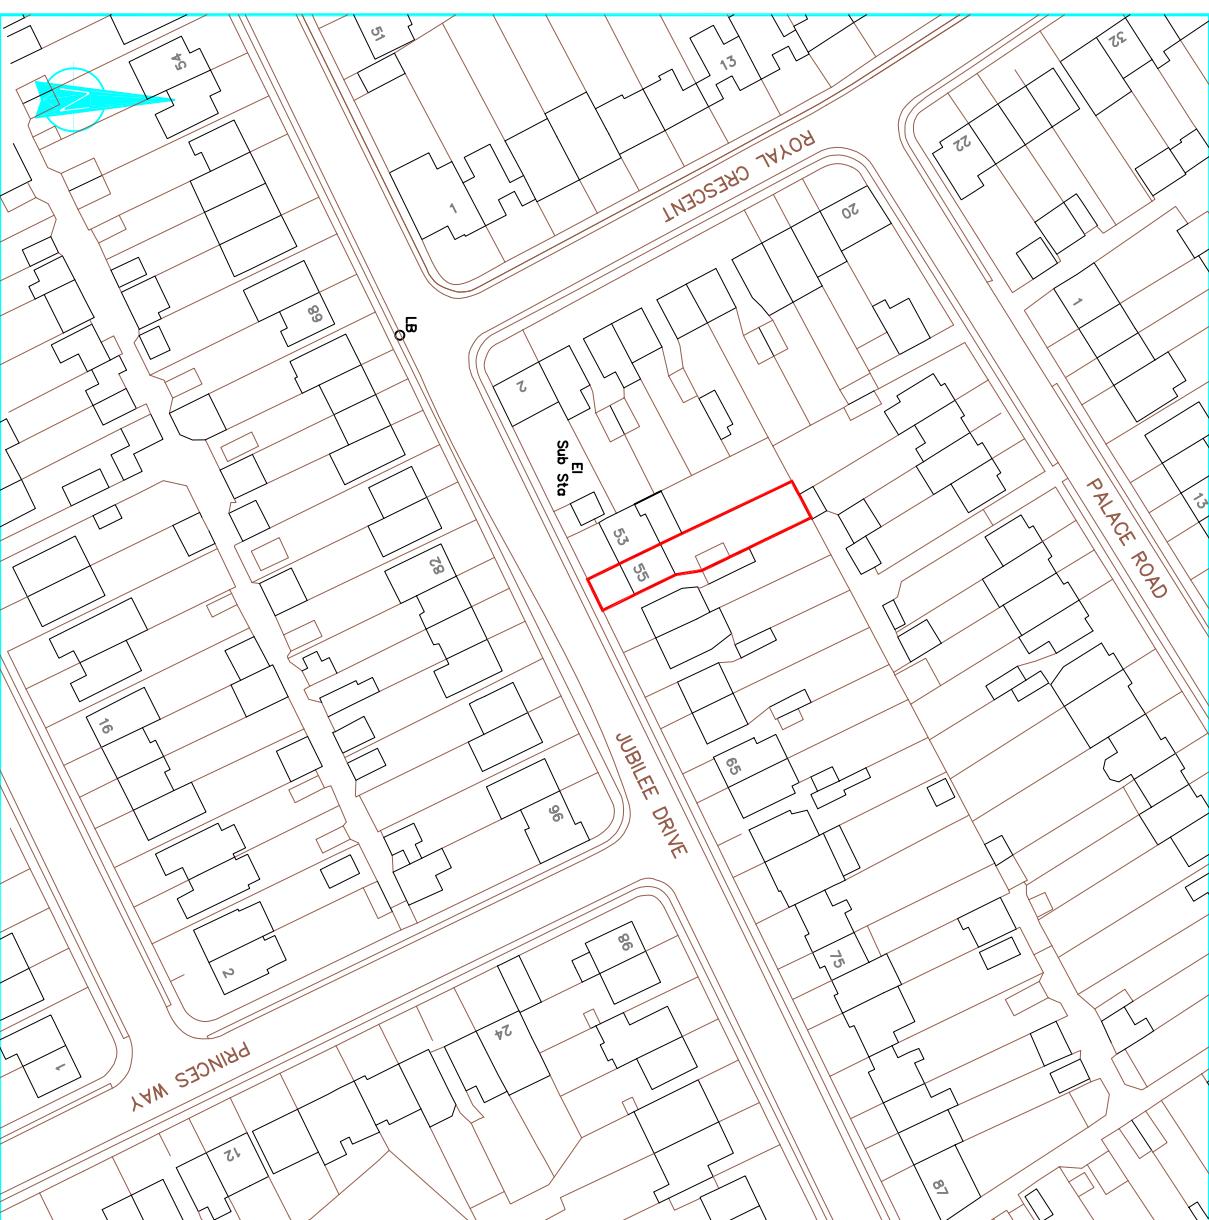

Block Plan 1:500

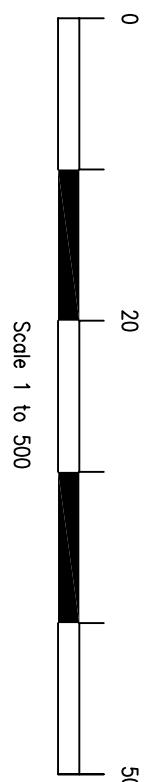

Scale 1 to 500

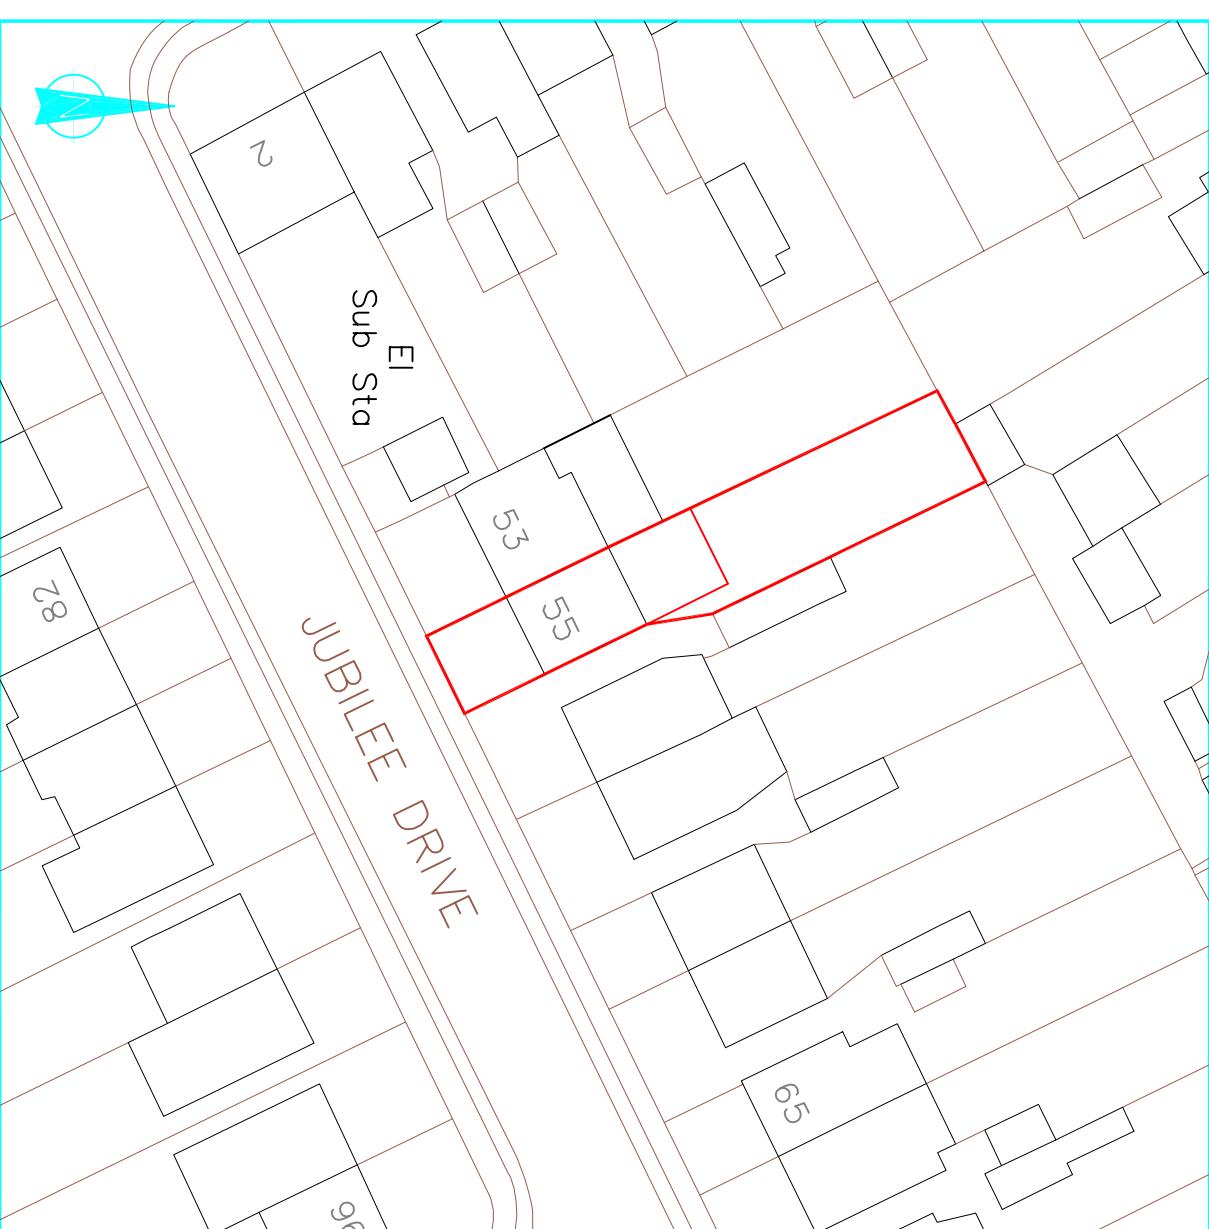

These drawings should be approved by local Authority
to be checked on site. This drawing is copyright and should
not be reproduced without permission of the Architects.
client:
Elaine Dela Cruz

project:
55 Jubilee Drive
Ruislip
HA4 0PH

drawing:

Location & Block Plans

scale: As Shown date: Jun 2023 drawn:
rev: