



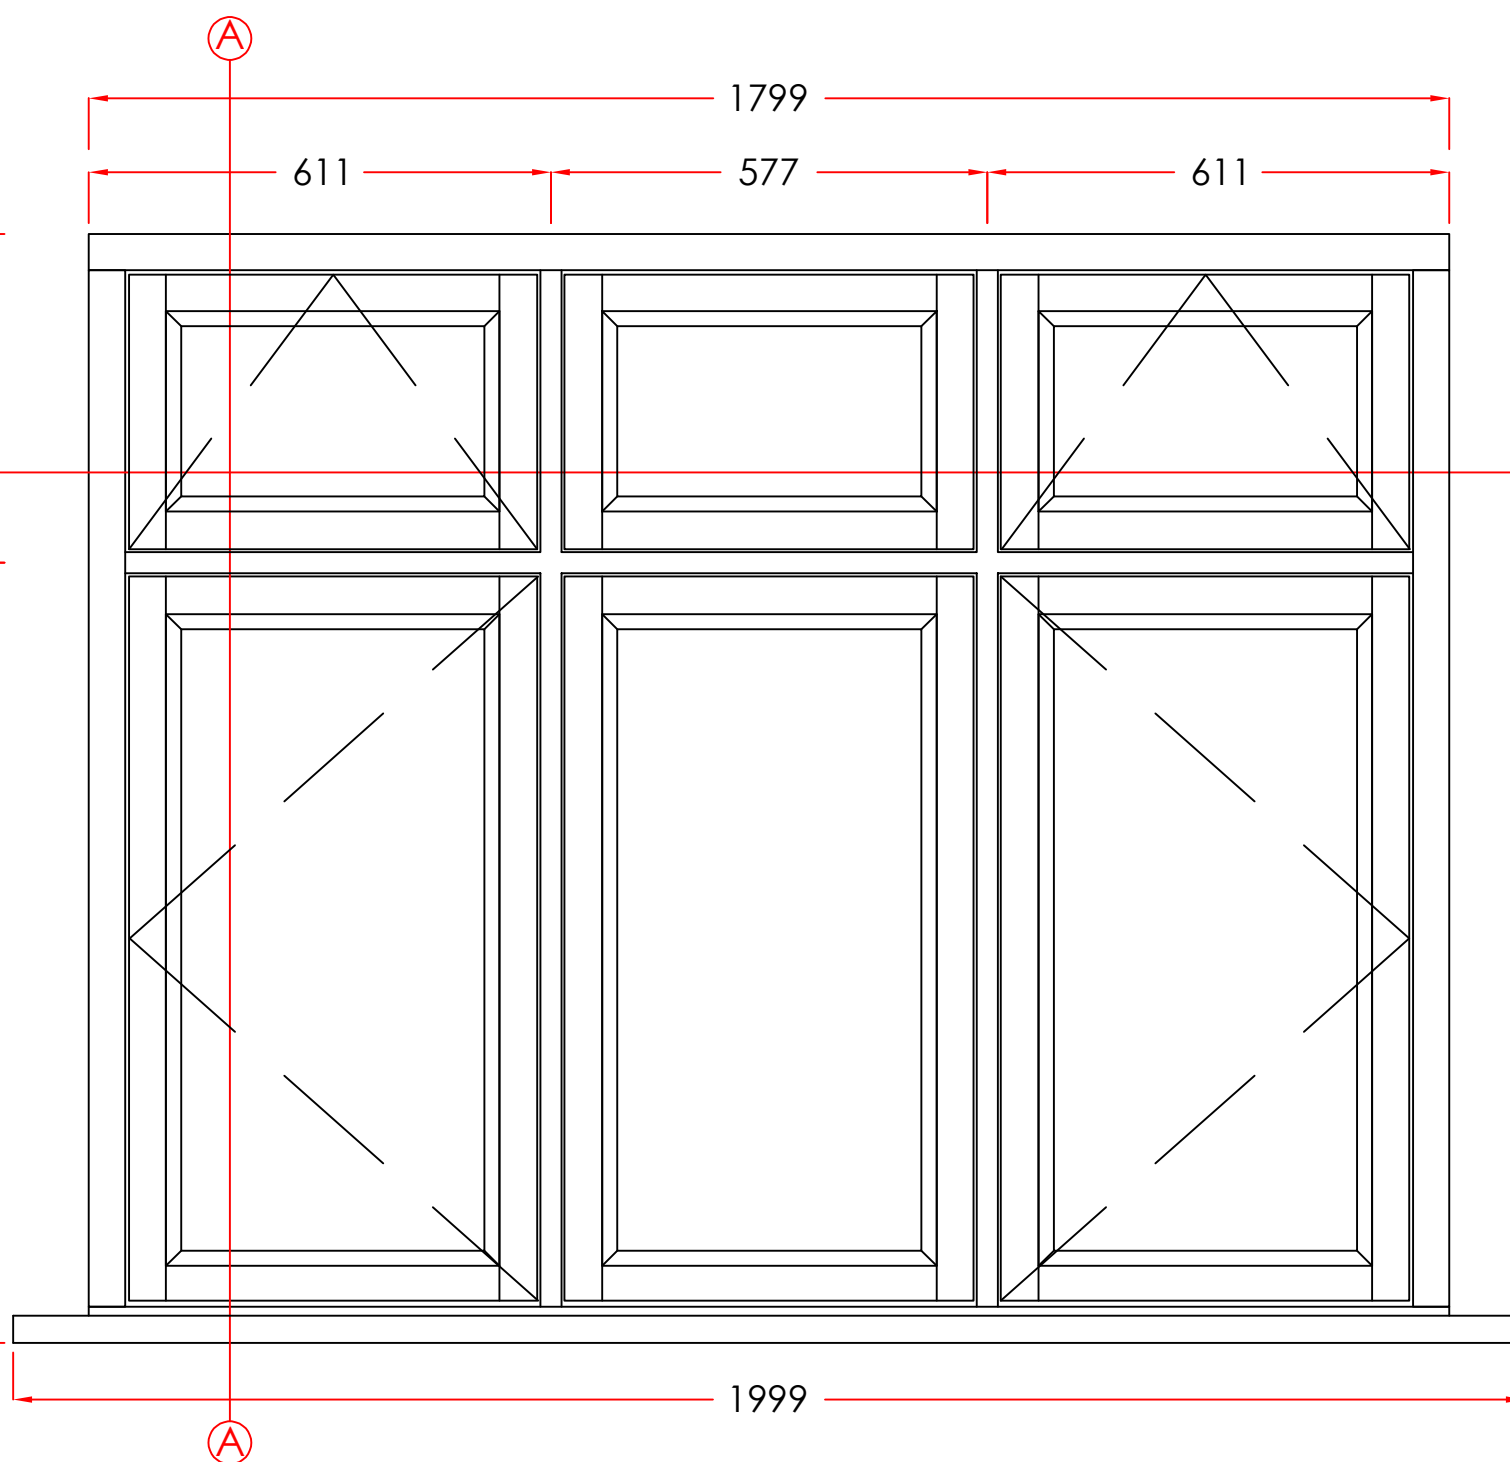

A-A SECTION

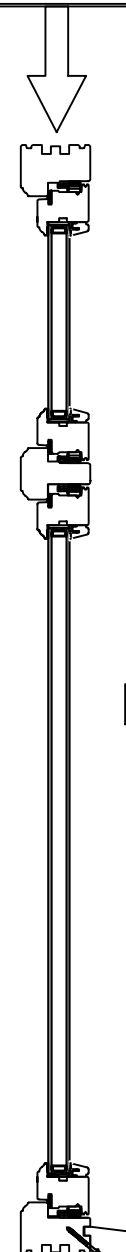

INT.

EXT.

INT.

EXT.

B-B SECTION

6. FAMILY ROOM

MATERIAL - TIMBER
INTERNAL & EXTERNAL COLOUR - WHITE
GLAZING - 28MM SEALED UNITS

VIEWED EXTERNALLY

THESE DRAWINGS ARE THE PROPERTY OF ANGLIAN HOME IMPROVEMENTS
AND MUST NOT BE USED, DISTRIBUTED, LOANED OR COPIED WITHOUT THE
EXPRESS PERMISSION OF ANGLIAN HOME IMPROVEMENTS.

Scale - 1:10
(Produced on A3 Paper)
Sheet 6 Of 7

Drawers Initials.

SF

CONTRACT No.: 30391014

date: 21/11/2023

PROPOSED: WINDOW REPLACEMENT
AT: THE RED HOUSE, SUMMERHOUSE LANE
(INSTALLATION ADDRESS) HAREFIELD
UXBRIDGE
MIDDLESEX, UB9 6HX



Heritage
TIMBER COLLECTION