


FRONT BOUNDARY FENCE

CONDITION 8
BOUNDARY FENCE

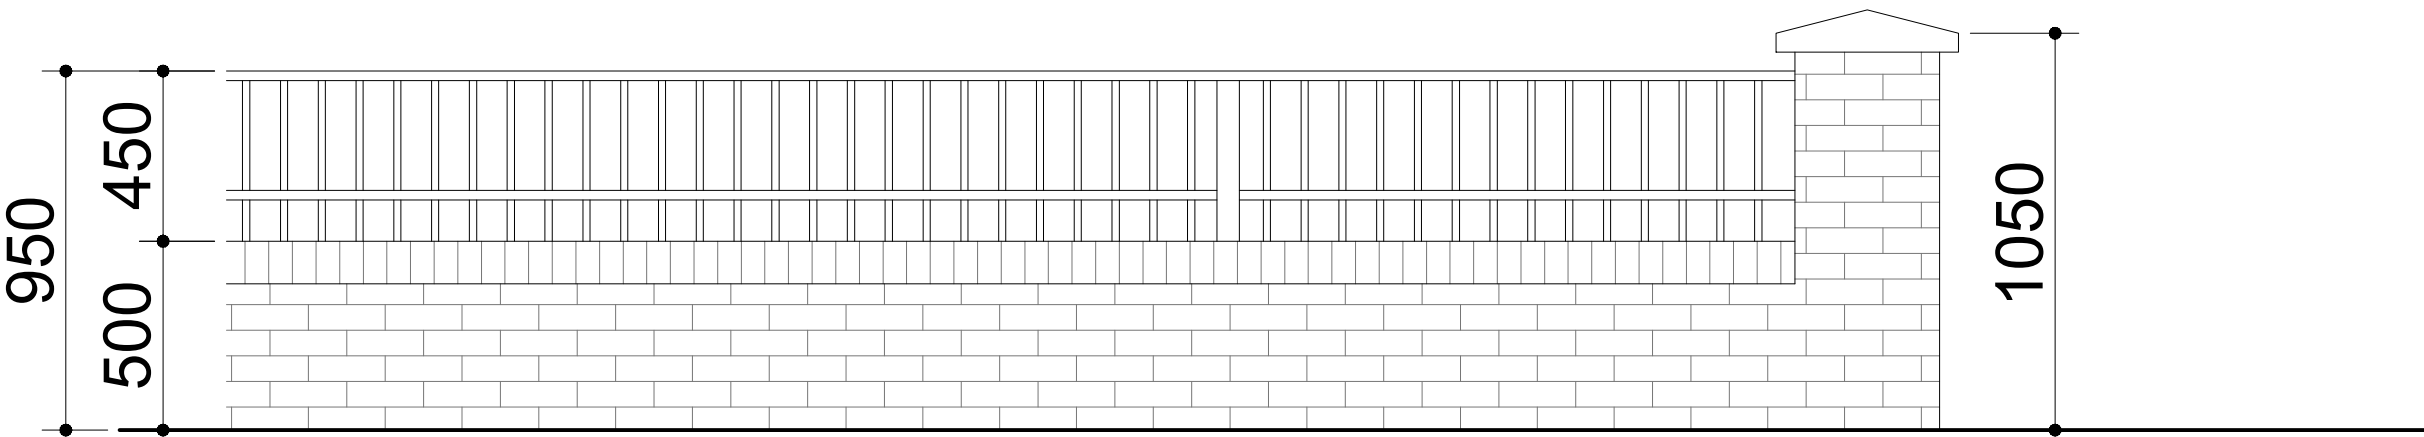


Elevation


Metal Railing

Sentry Residential Metal Railing. Galvanized and powder coated black. Jacksons

www.jacksons-security.co.uk

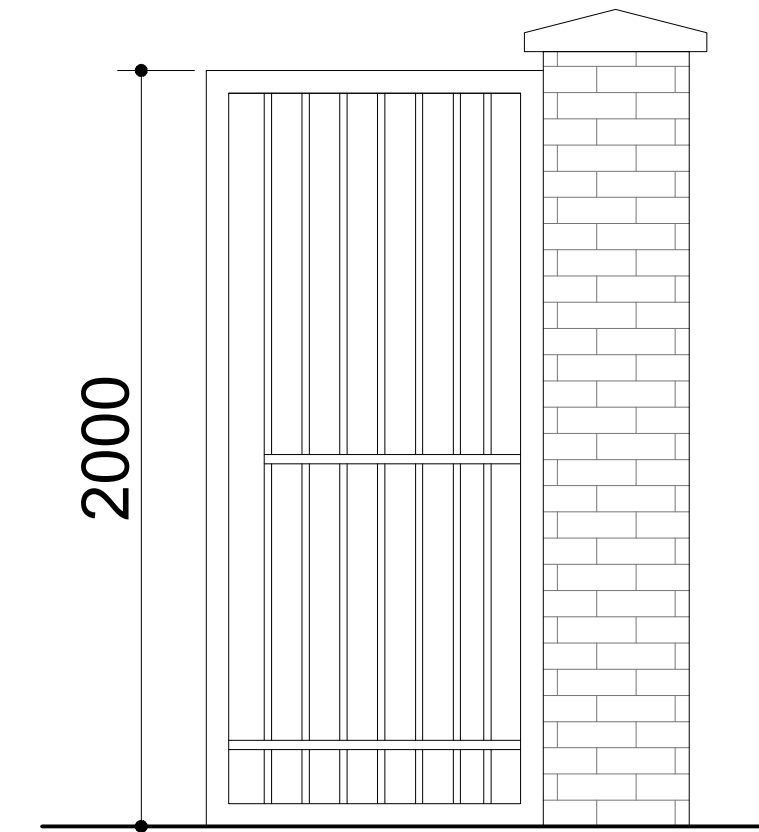


Elevation of
Gate to the
rear

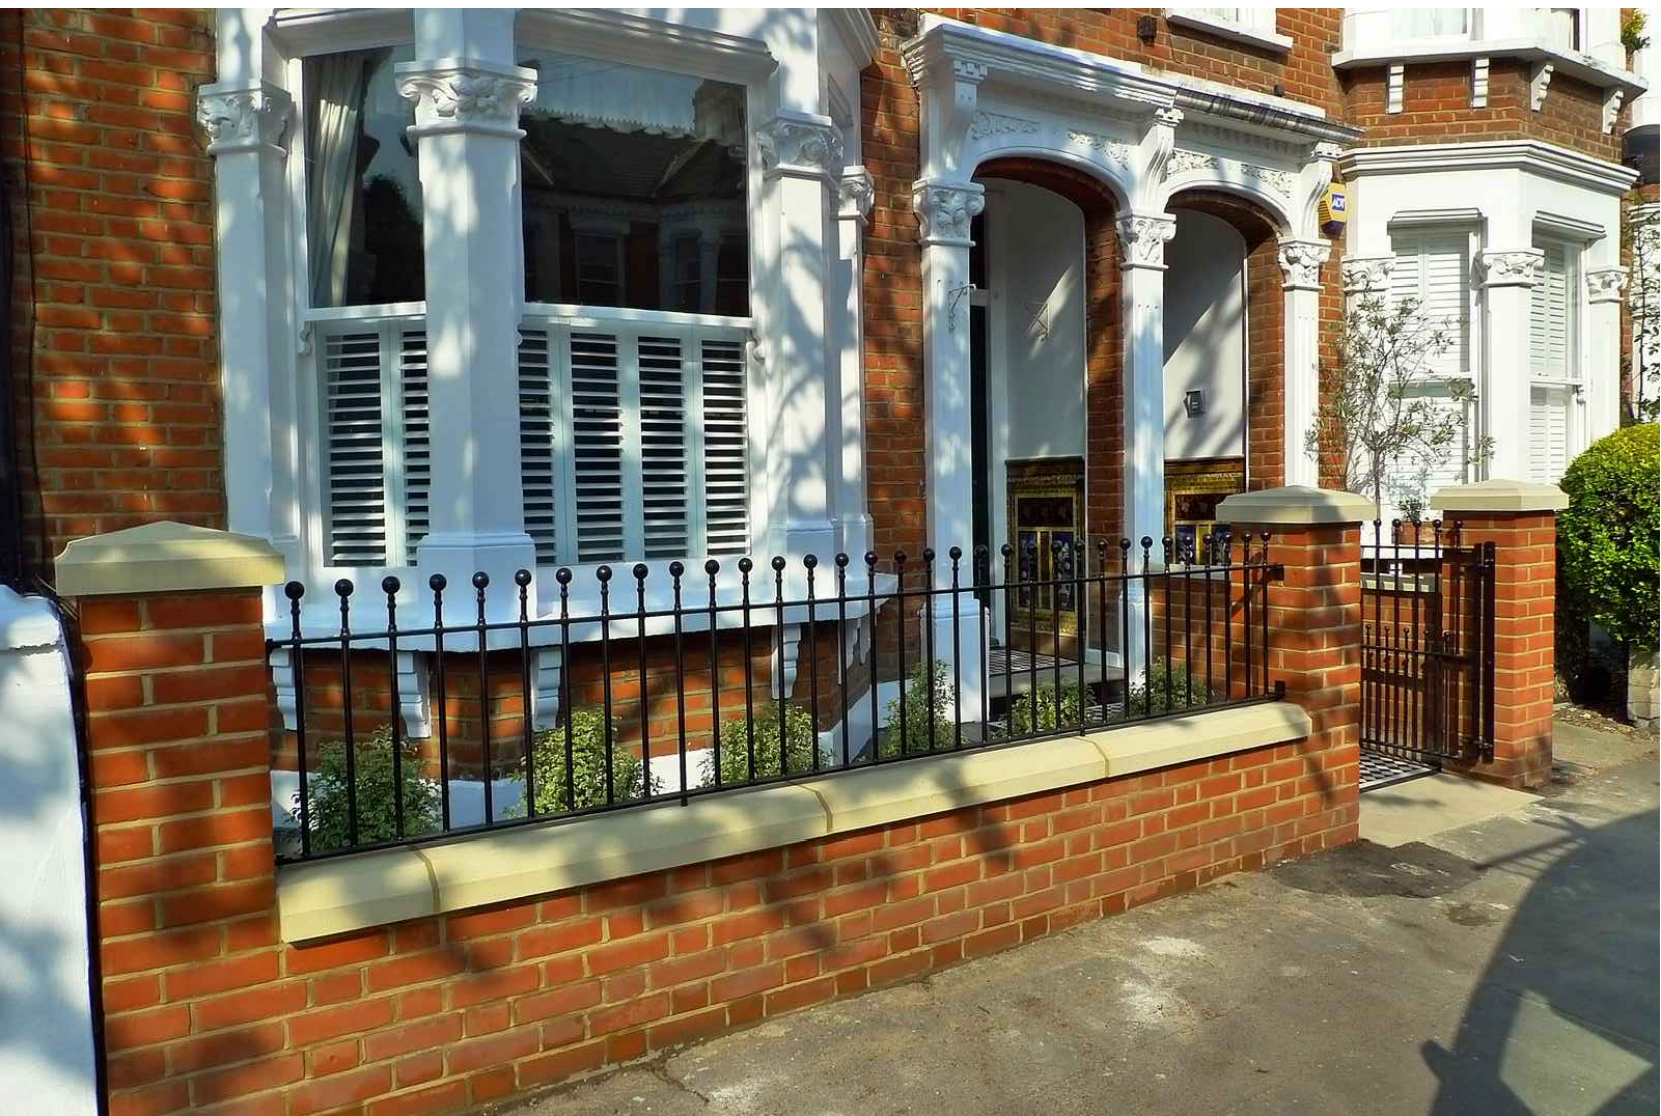

FENCE FOR DEFENSIVE SPACE

TO FOLLOW THE SAME PATTERN

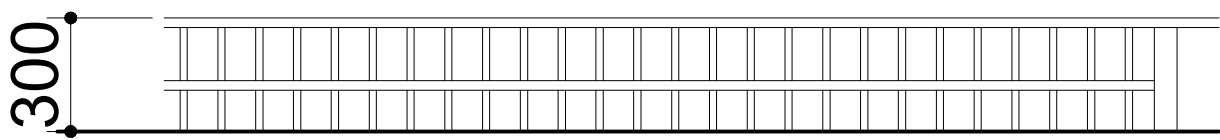

Elevation

PROJECT	DWG NO.	SCALE	DETAIL	29.09.2020 SUBMITTED TO PLANNING DEPT.							PROJECT NO.	PR Architecture Ltd. Chartered Architect 120, Pinner Road, Harrow, HA1 4JD. Tel: 0208 357 2304
11 SANDY LODGE WAY, NORTHWOOD. HA6 2AH	29	1:20 @ A1	CONDITION 8 - BOUNDARY FENCE								18.53	
PROPOSED 4 FLATS BUILDING												