


REAR BOUNDARY FENCE

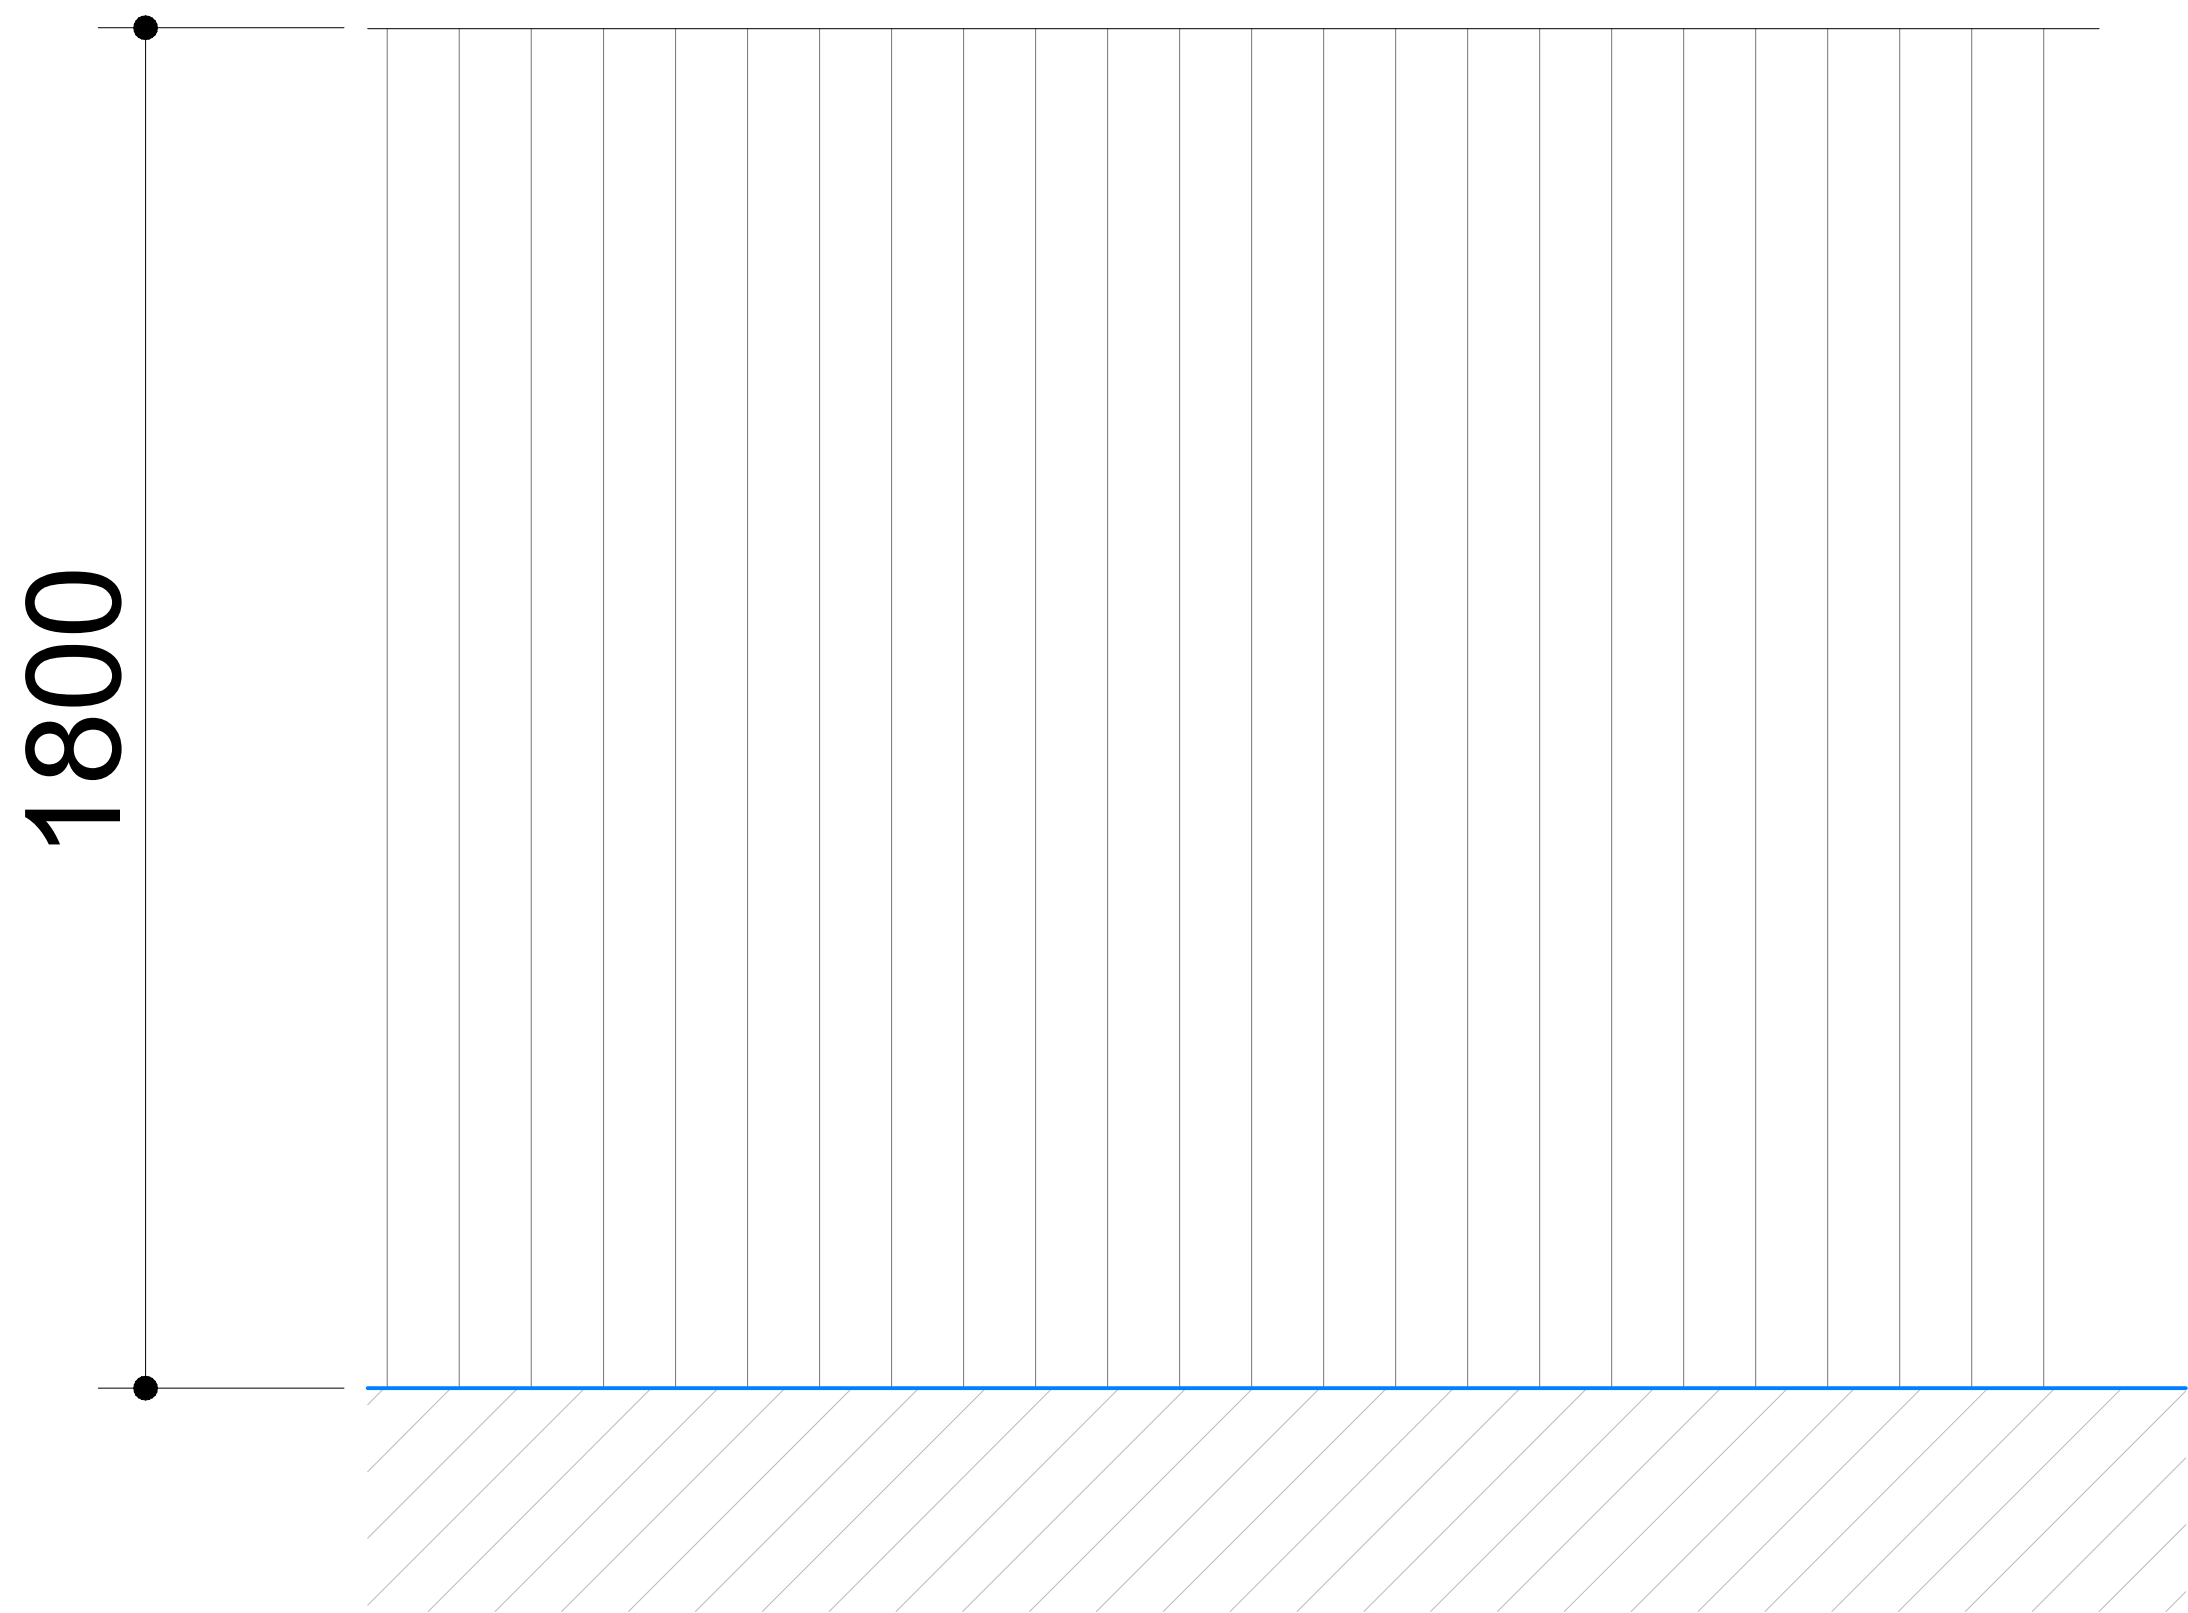

TRADITIONAL FEATHERBOARD FENCING

<https://www.jacksons-fencing.co.uk/fencing/traditional-fencing/featherboard>
1800mm post centres X 1800mm H

PROJECT	DWG NO.	SCALE	DETAIL	29.09.2020 SUBMITTED TO PLANNING DEPT.							PROJECT NO.	PR Architecture Ltd. Chartered Architect 120, Pinner Road, Harrow, HA1 4JD. Tel: 0208 357 2304
11 SANDY LODGE WAY, NORTHWOOD. HA6 2AH	30	1:20 @ A1	CONDITION 8 - BOUNDARY FENCE							18.53		
PROPOSED 4 FLATS BUILDING												