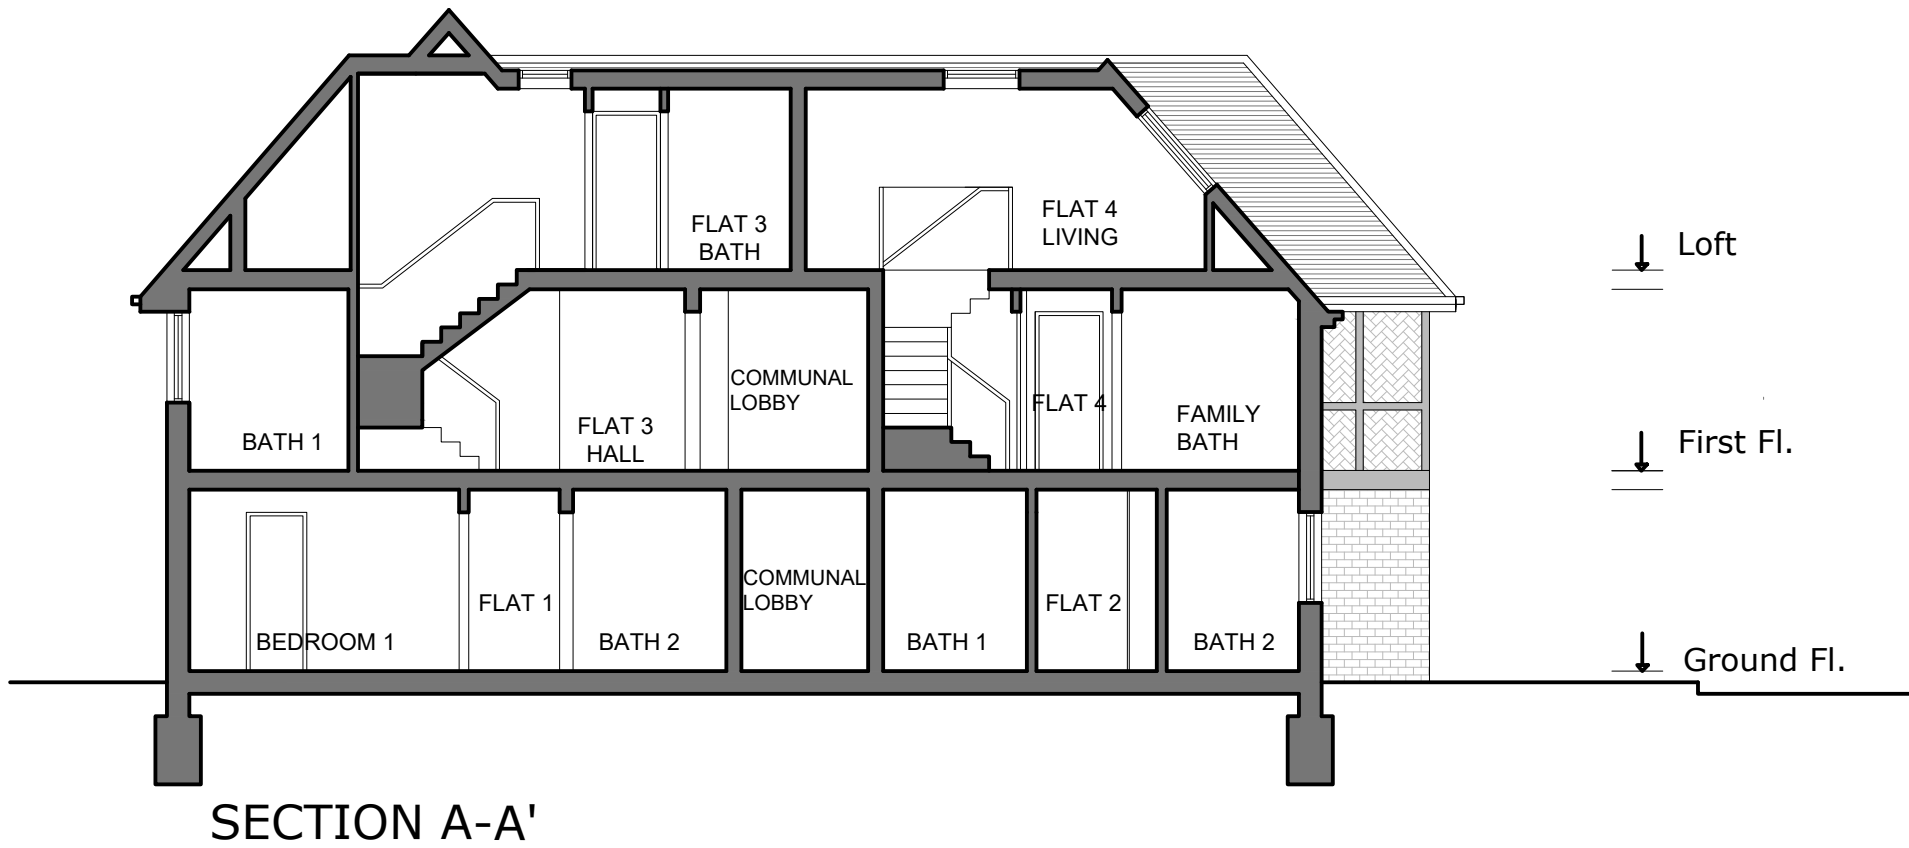


PROJECT	DWG NO.	SCALE	DETAIL	03.11.2020							PROJECT NO.	PR Architecture Ltd. Chartered Architect 120, Pinner Road, Harrow, HA1 4JD. Tel: 0208 357 2304
11 SANDY LODGE WAY, NORTHWOOD. HA6 2AH	204	1:100 @ A1	PROPOSED ELEVATIONS AND SECTION	SUBMITTED TO PLANNING DEPT. HILLINGDON							18.53	
PROPOSED 4 FLATS BUILDING - LOFT ACCOMMODATION												