


General Notes

1. New work shown shaded
2. Demolition shown dotted
3. W: Wardrobe
- Cpb: Cupboard
- RLA: Roof lantern above
- RL: Roof light/lantern below
4. All dimensions are indicative and in mm
5. If shown levels indicated in red dotted

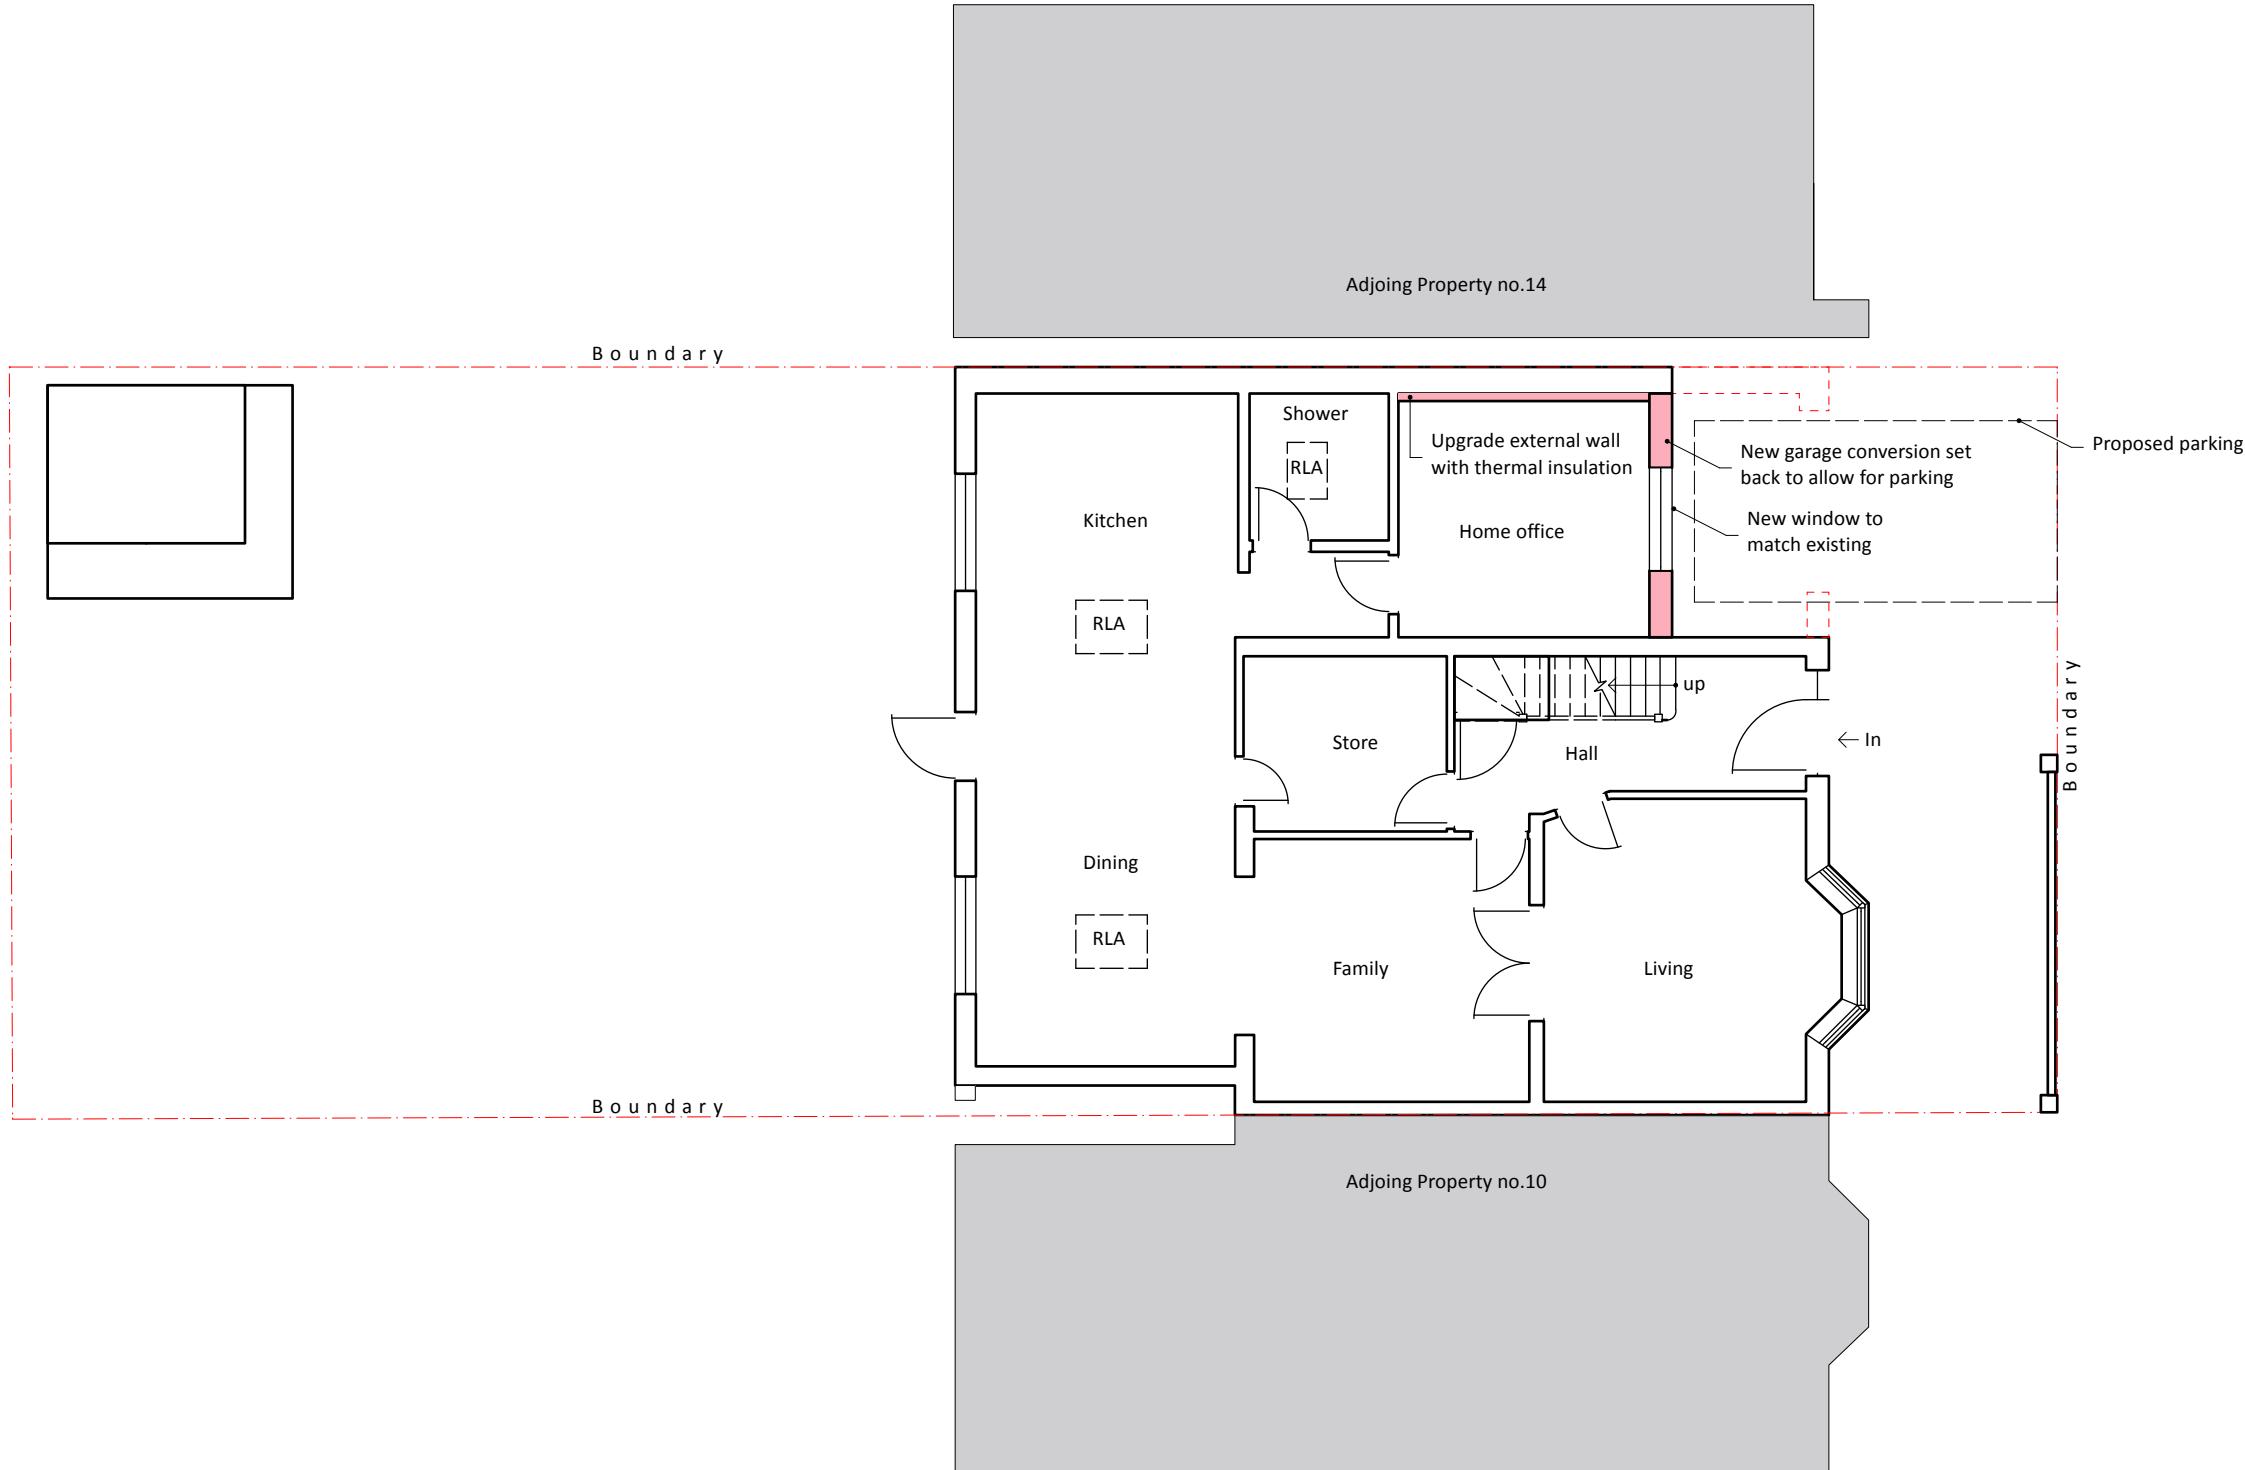

C	26/08/2025	Sheet layout changed
B	20/08/2025	Revised scheme- set back planning and client
A	04/08/2025	Extension of front wall to planning comments
ISSUE	DATE	REVISION

PROJECT
12 Little Road, Hayes UB3 3BT

CLIENT
Mr and Mrs Dhaliwal


DRAWING
PROPOSED GROUND FLOOR



All rights described in chapter IV of the copyright designs & patents act 1988 have been asserted. This drawing must not be scaled; only figured dimensions should be used. Check and verify all dimensions on site prior to commencing any work. Any discrepancies should be reported to the Architects immediately.

PROJECT # **2025.024** DWG # **REV**
DATE **21/08/2025**
SCALE **1:100**
DRAWN **PR** CHECKED **JC**
C01-C

0 1 2 3 4 5 m

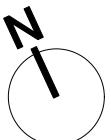

Stones Architects Ltd
50 Coldharbour Lane Hayes Middlesex UB3 3EP
t 020 8969 0000 e mail@stonesarchitects.co.uk w stonesarchitects.co.uk