
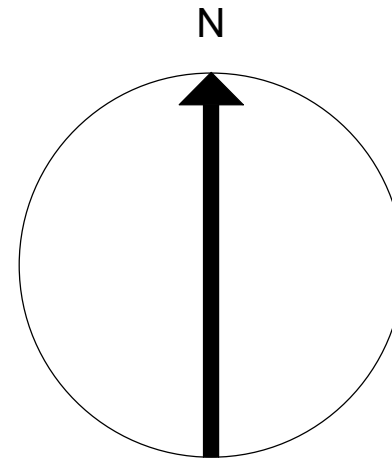


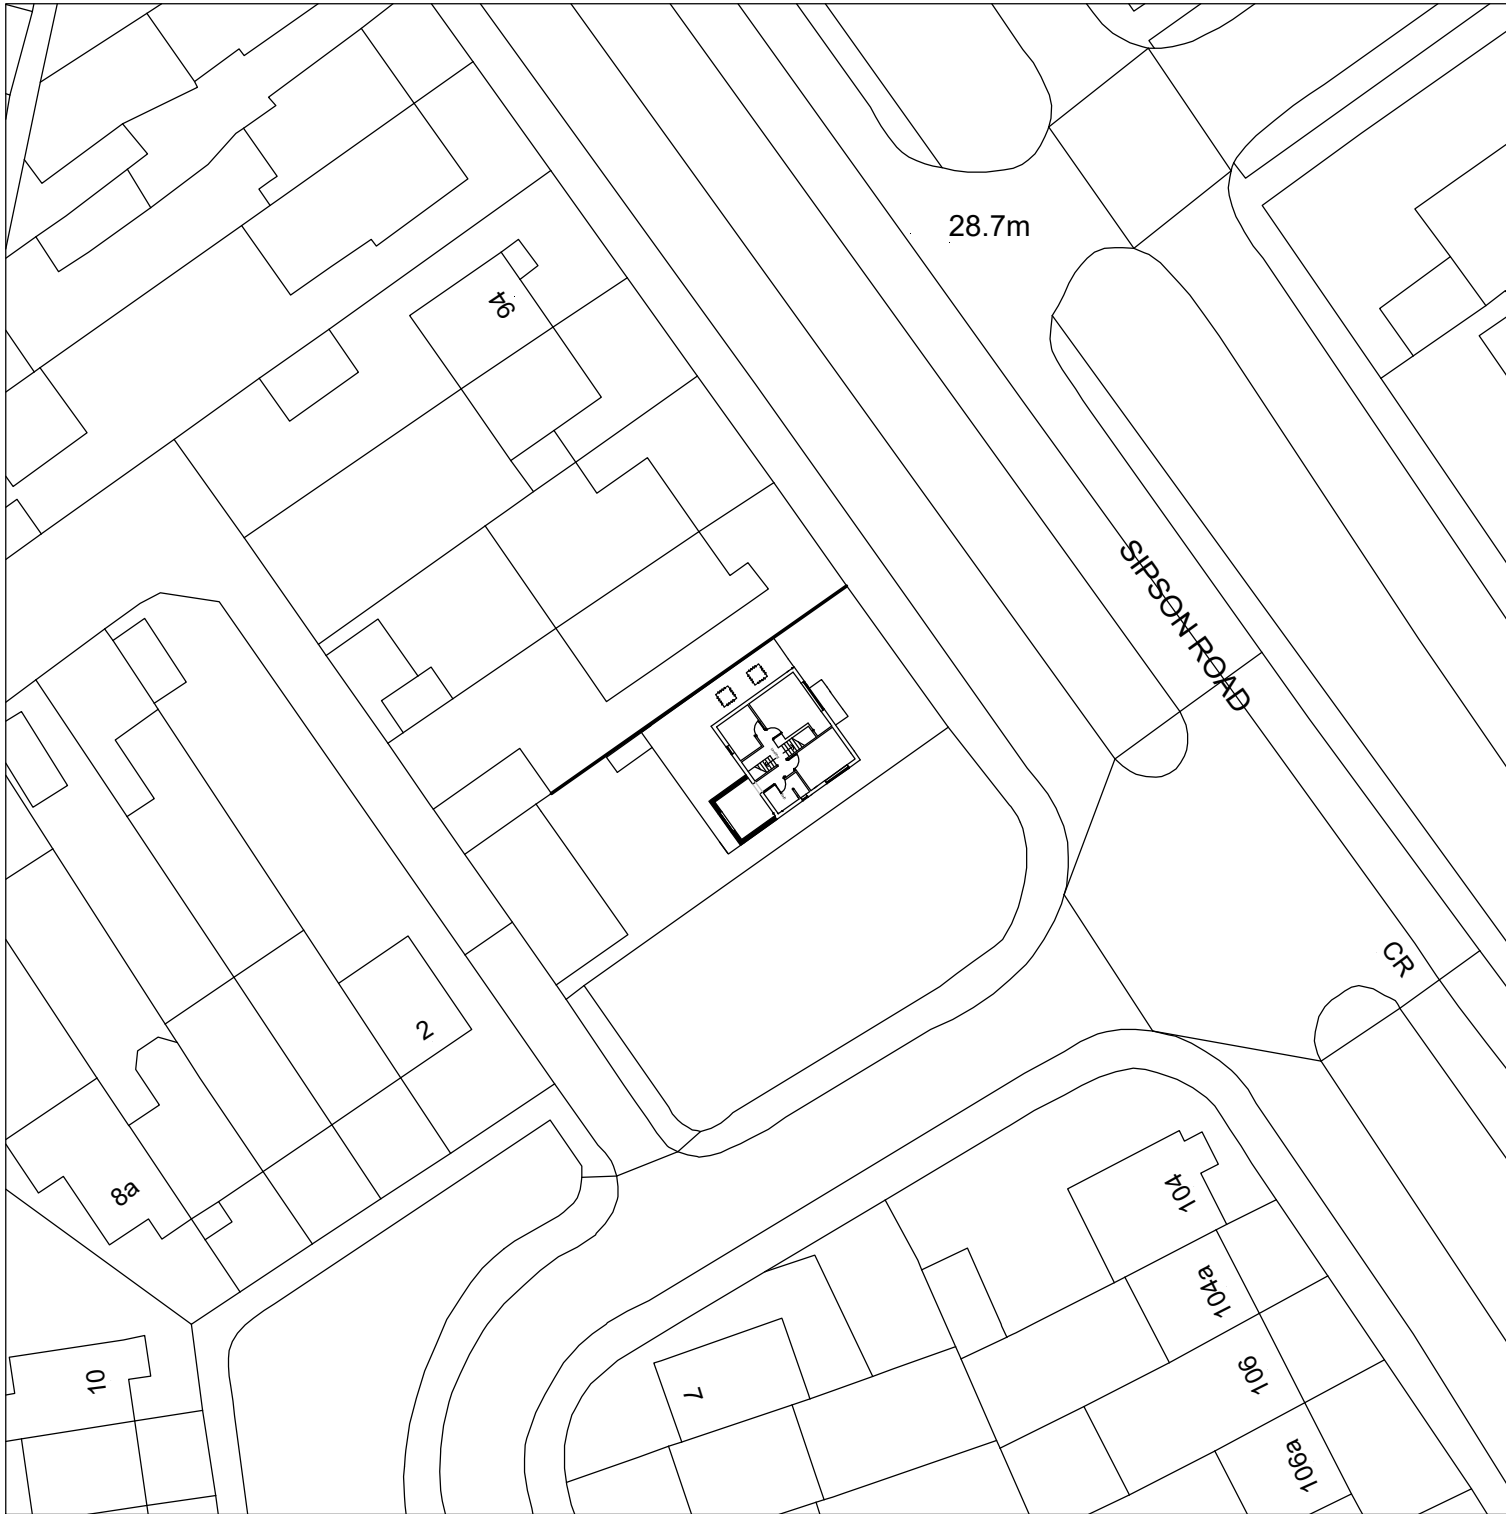

PROPOSED BLOCK PLAN
SCALE 1:500

Application: HPA – First floor rear extension			
Client:	SUKHWINDER SINGH CHANDI	Date:	03 rd June 2026
Site:	102 Sipson Road, West Drayton, UB4 8QW	Drawn By:	Gurps Benning
Scale:	Refer to Drawing @ A3	Dwg.No:	ASB1082A – 05

ASB PROPERTY CONSULTANTS LTD
Planning consultants and Surveyors

Spaces
100 Avebury Boulevard
Milton Keynes
MK9 1FH

Tel : 07854 351 934 - 0808 139 1383
Email : asb@gtdesignzLtd.com