


Existing Ground Floor Plan

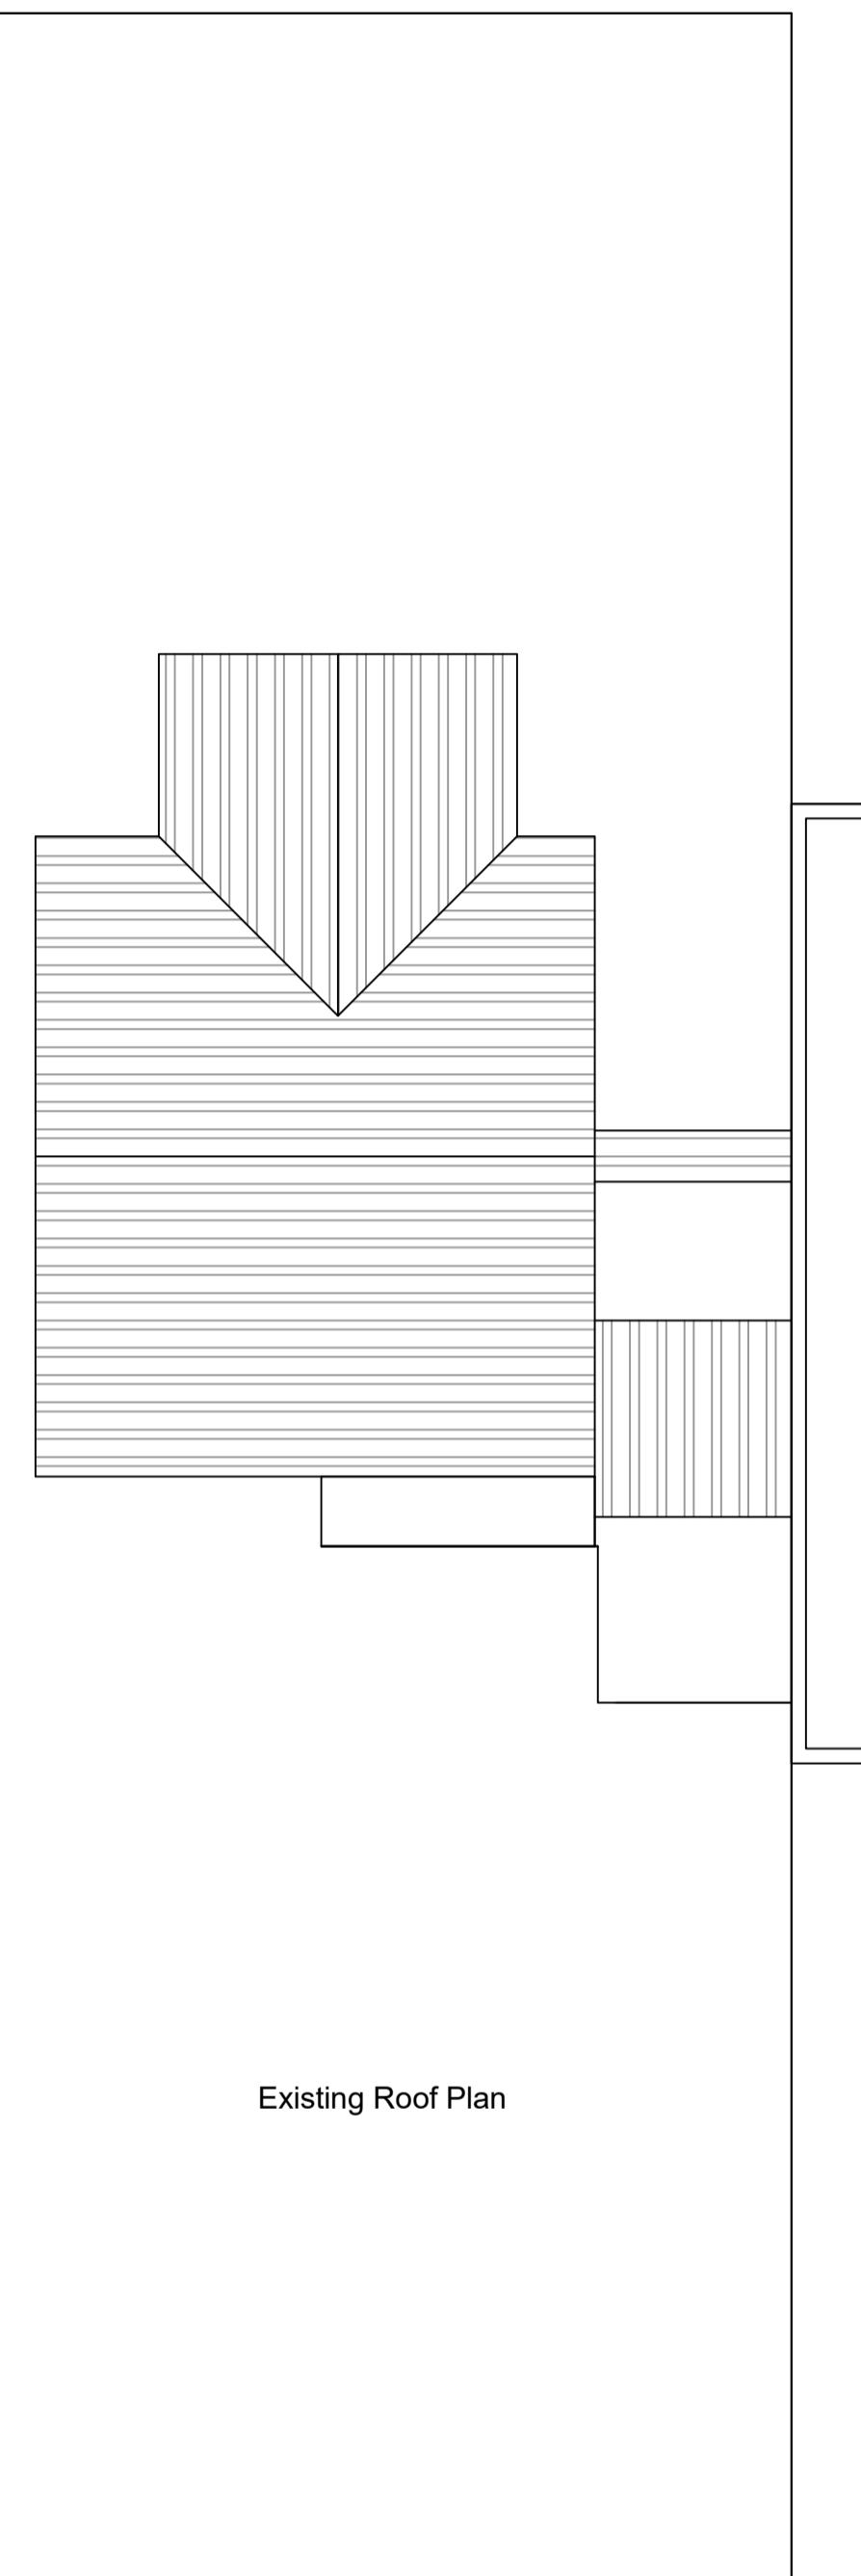

Existing Roof Plan