


Proposed Ground Floor Plan



Proposed Roof Plan

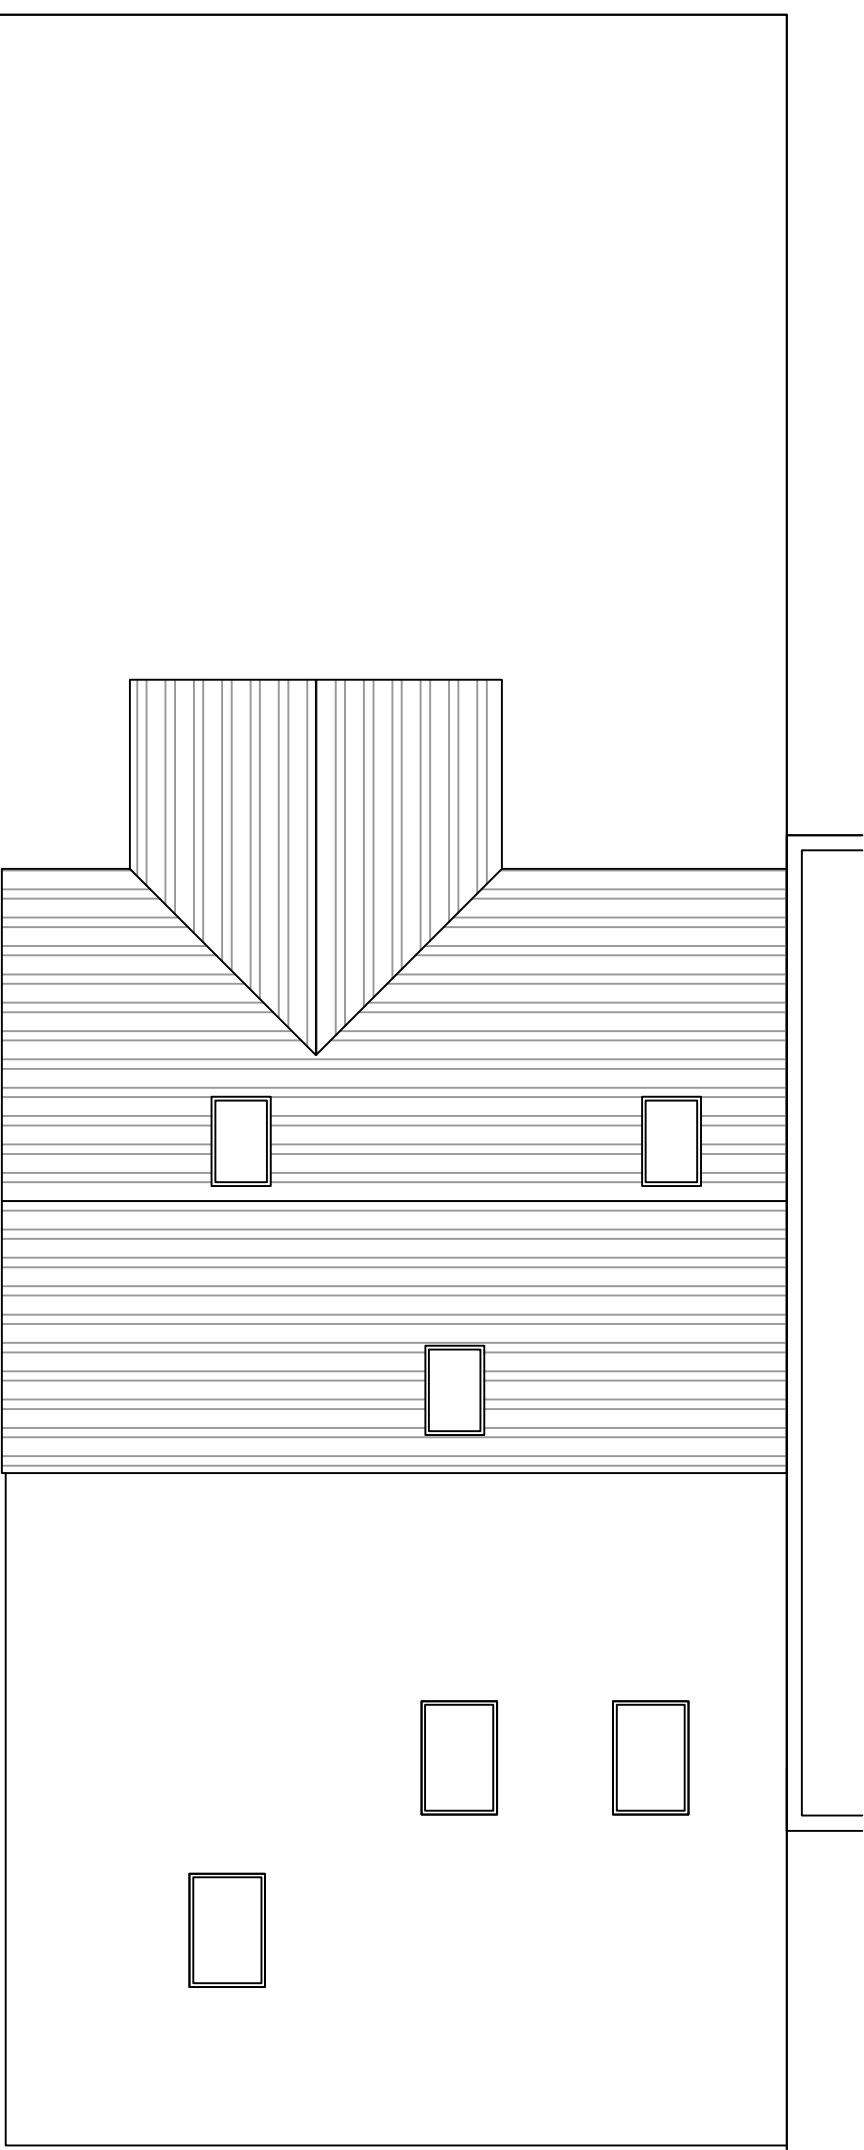