


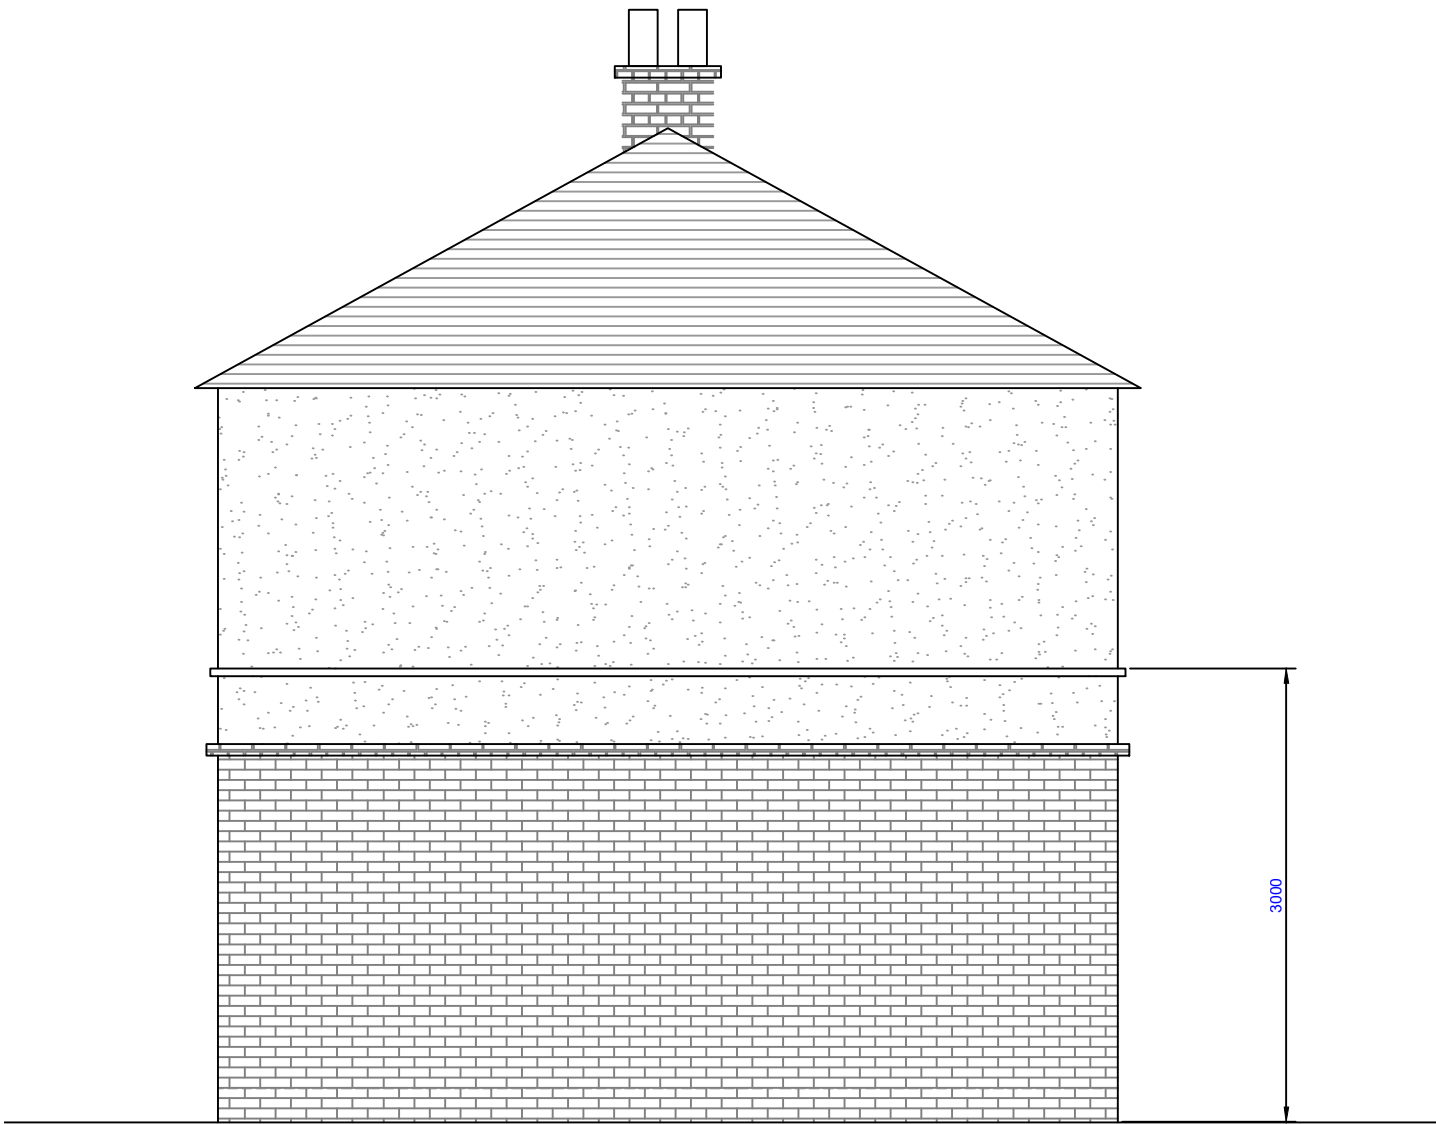

PROPOSED SIDE ELEVATION
Scale 1:50

						Content:						PIERINI DESIGNS	
						PROPOSED SIDE ELEVATION							
						Address: 1 MEADOW VIEW, HIGH ROAD, COWLEY				Client: KP BUILDING CONTRACTORS			
						Scale: 1:50		Date: 06/2023		Drawn by: LD			Checked by: LD
P2	21.07.23	LAYOUT UPDATED	LD	LD	Graphic scale:		Purpose:		File:	Size:	No. Drawing:		Revision:
P1	23.06.23	PRELIMINARY ISSUE	LD	LD			PLANNING			A3	A-205		P2
Rev.	Date	Details	Drawn	Checked									