
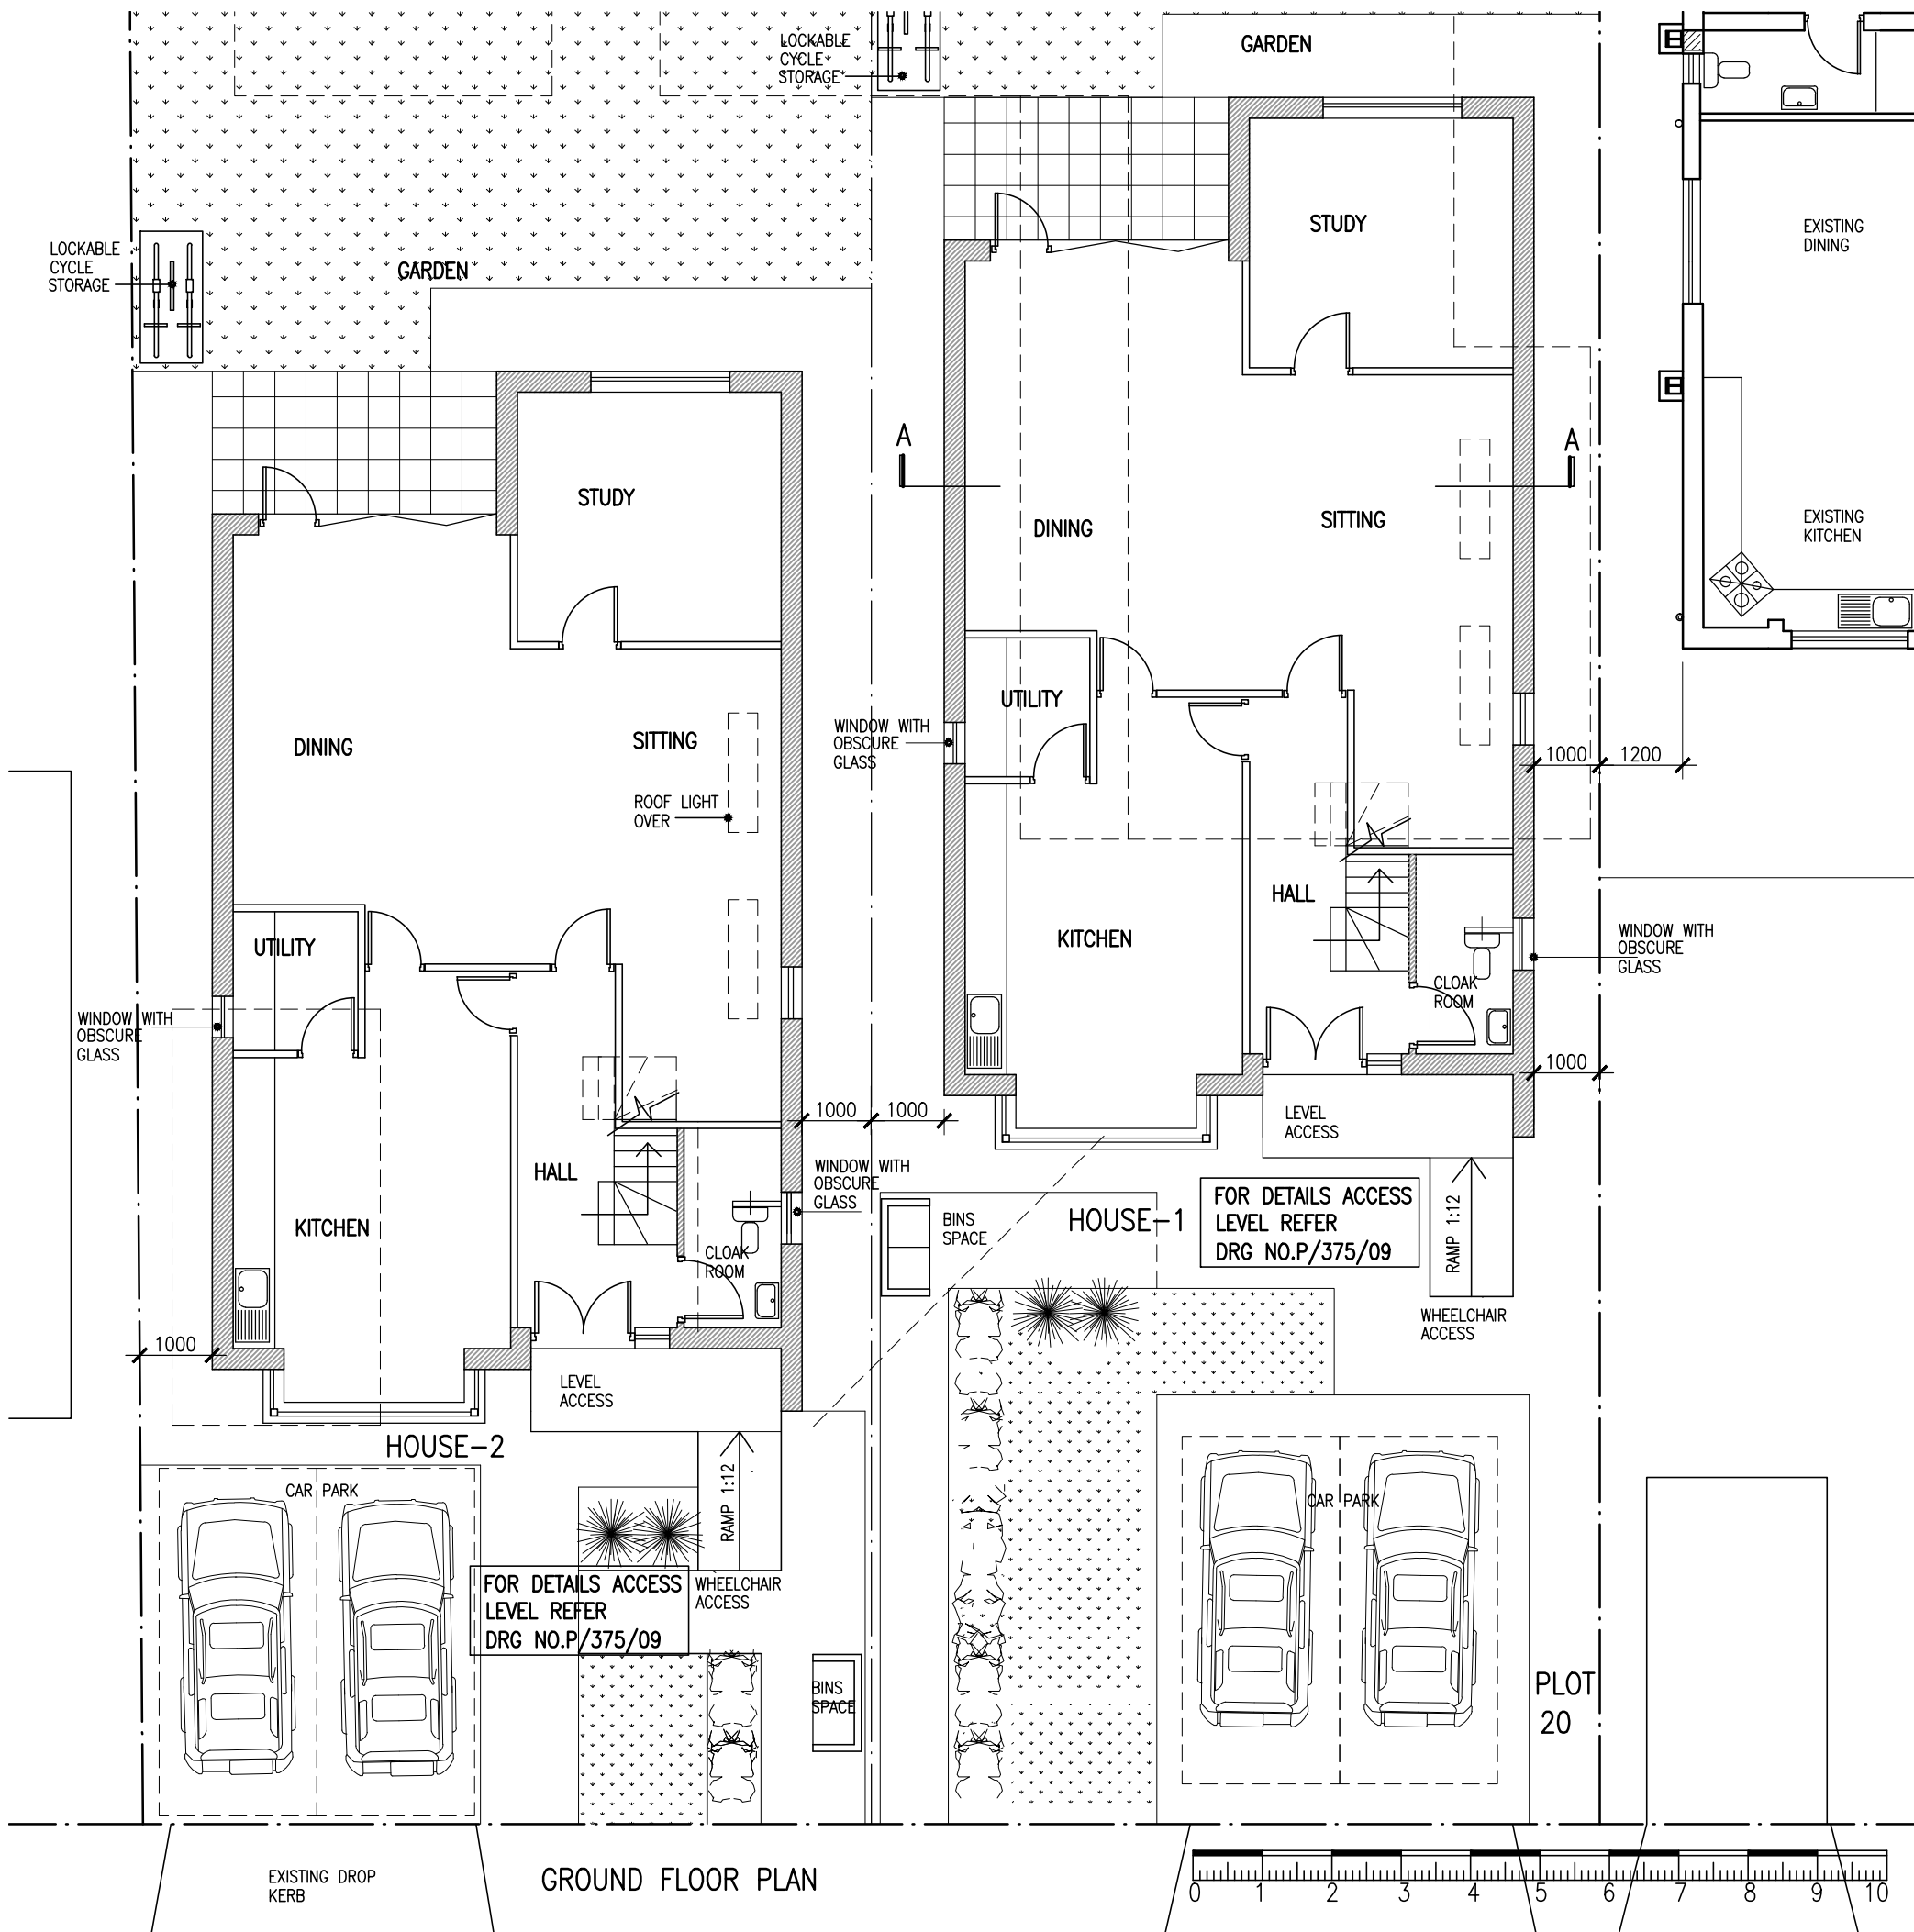


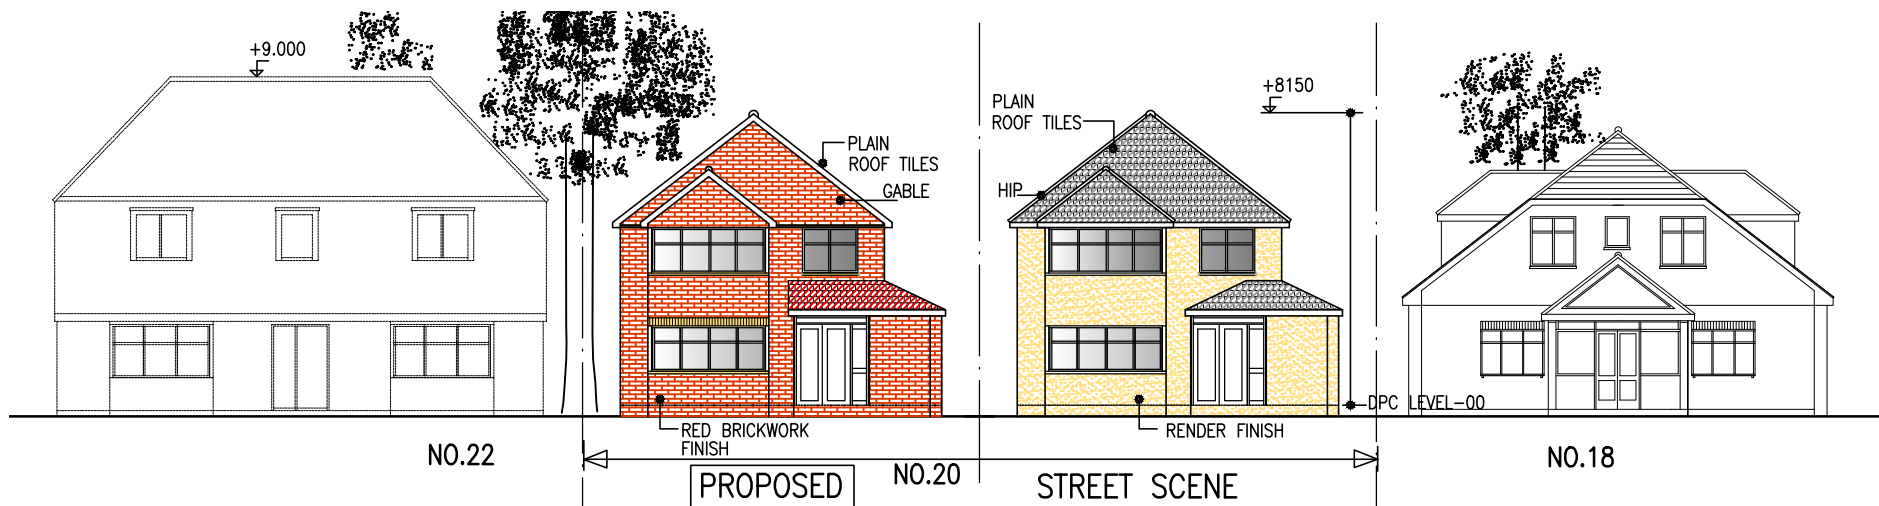

Project PROPOSED EXISTING HOUSE TO BE REPLACED WITH NEW 2NO. HOUSES AT 20 FRAYS AVENUE WEST DRAYTON UB7 7AF	Drawing PROPOSED PLANS Scale 1/100 @ A3 Date FEB. 2020 Drawn Drawing No. P/375/02 B	HR ARCHITECTURAL CONSULTANTS LTD 5 beverley avenue, Hounslow, Middx. tw4 5hf tel.-07813254905 e-mail- r.s.chana@hotmail.co.uk
---	--	---