
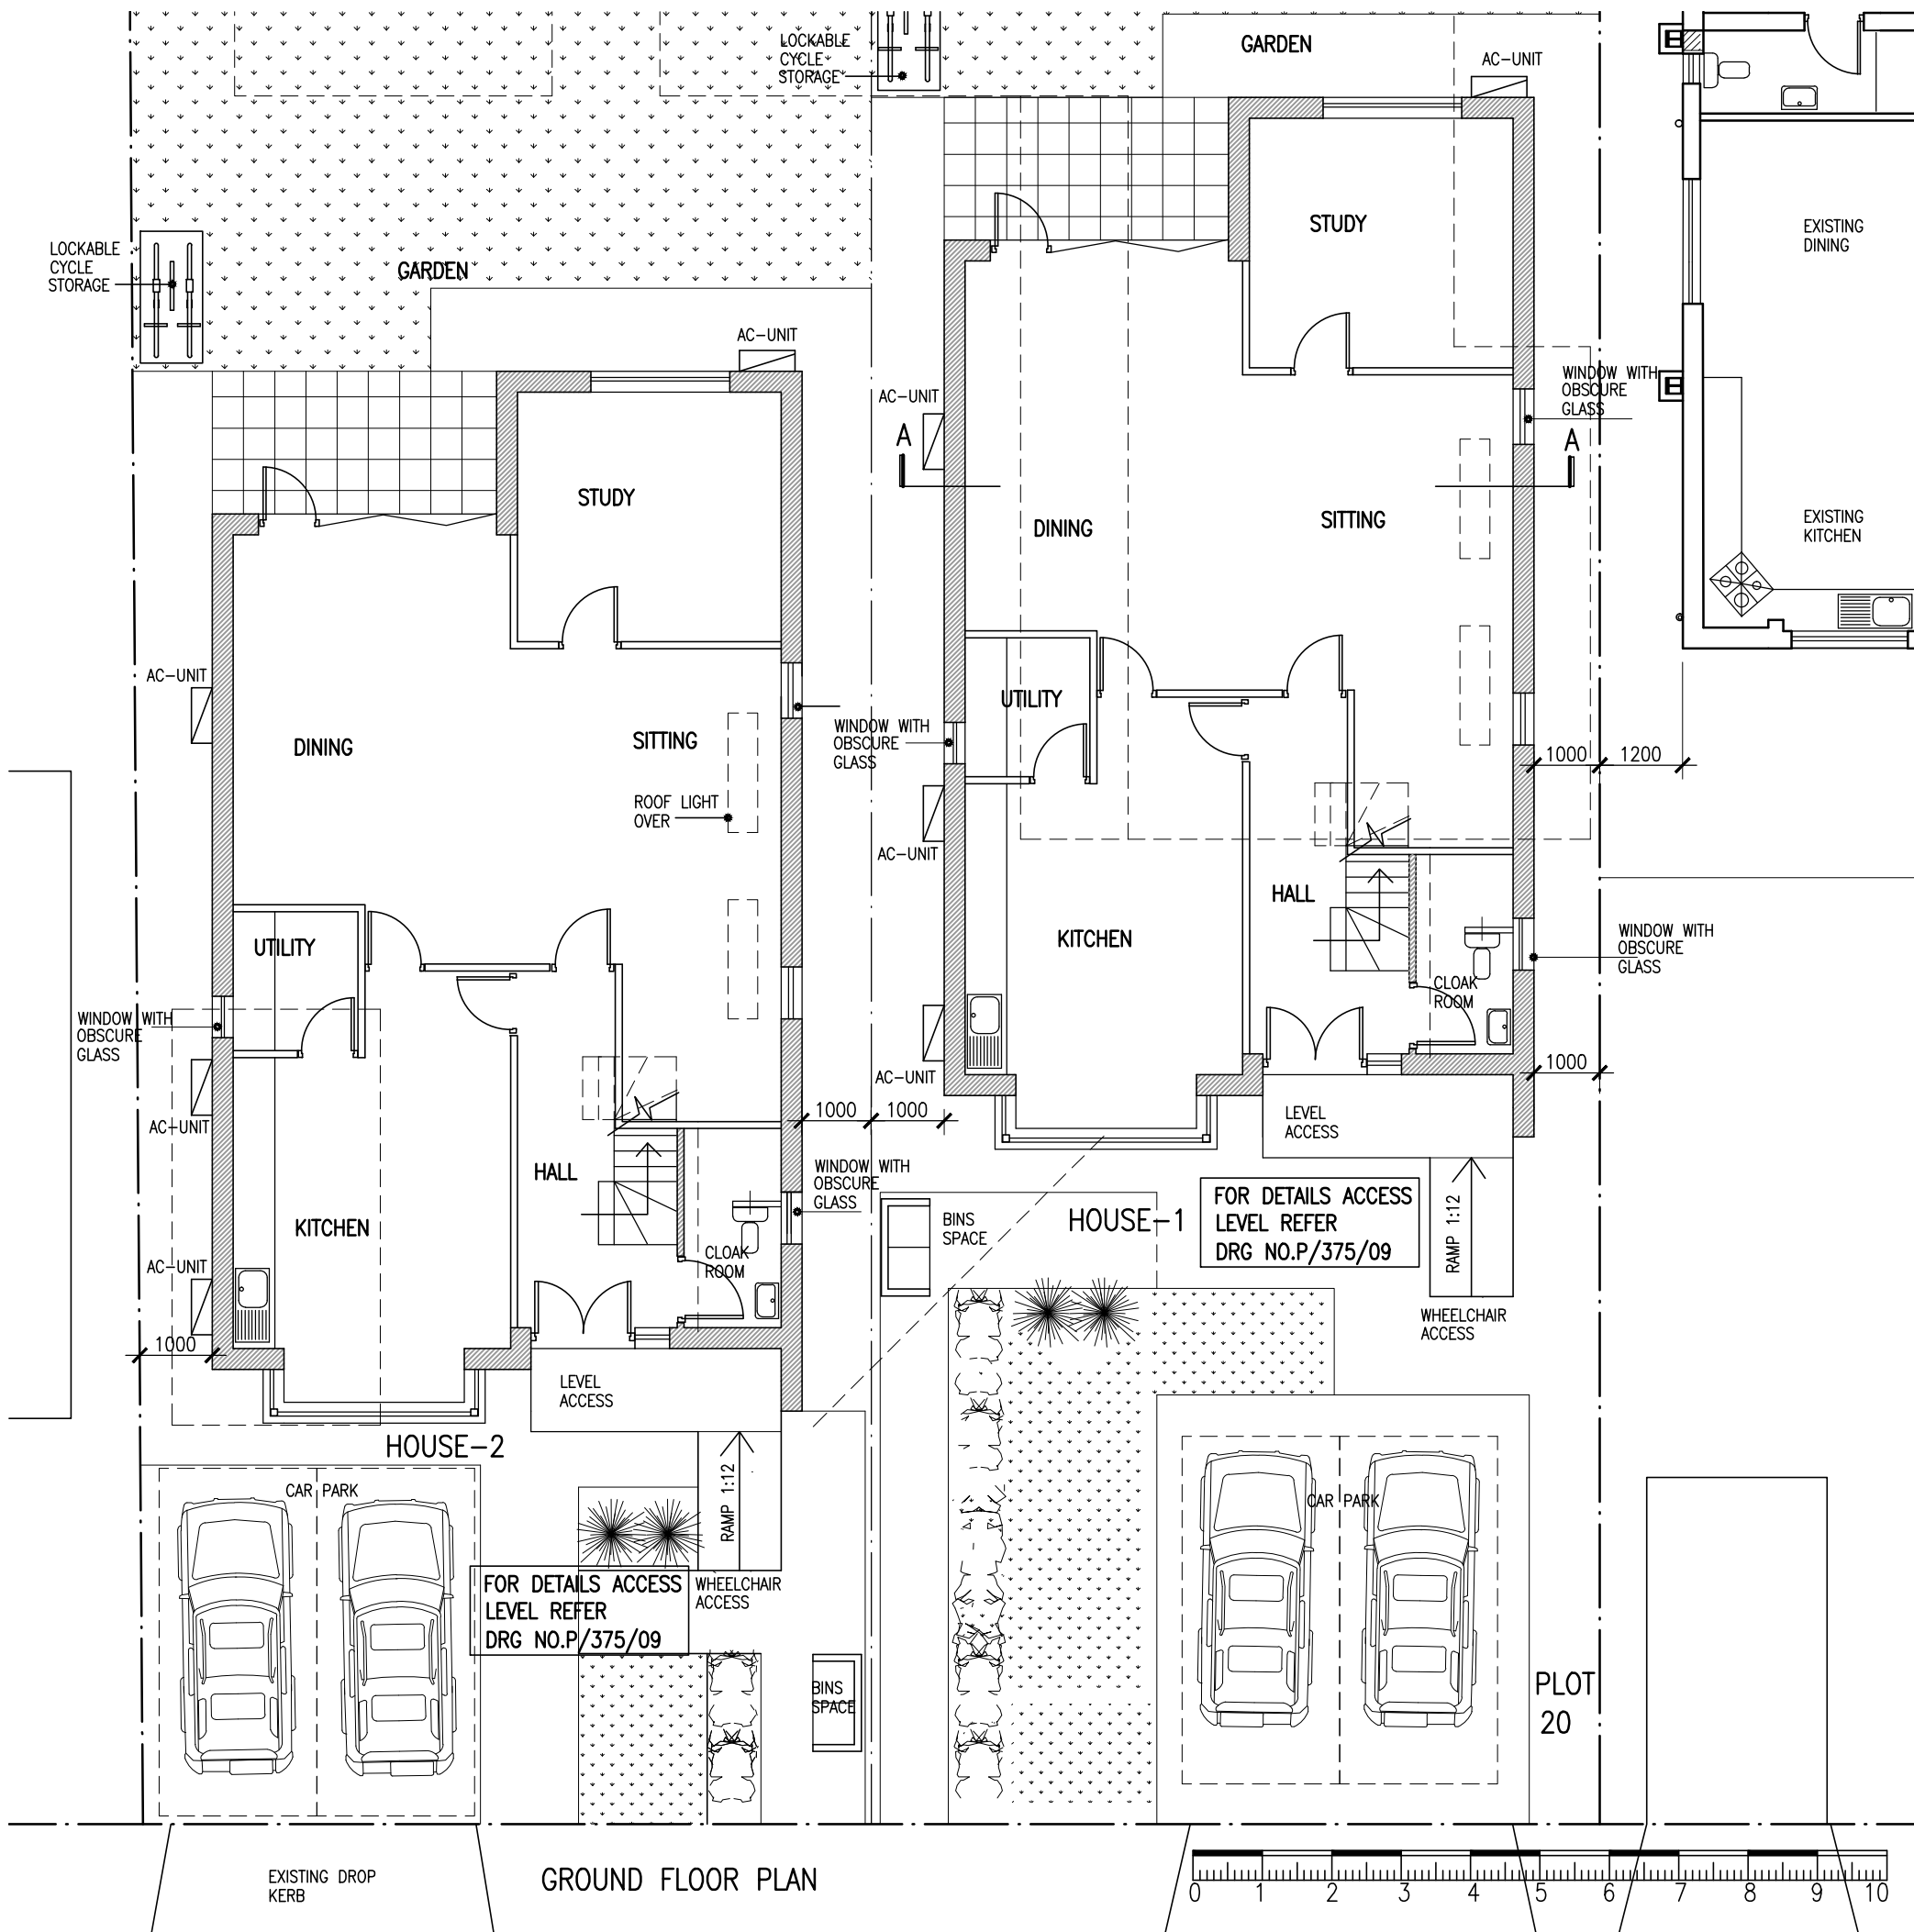


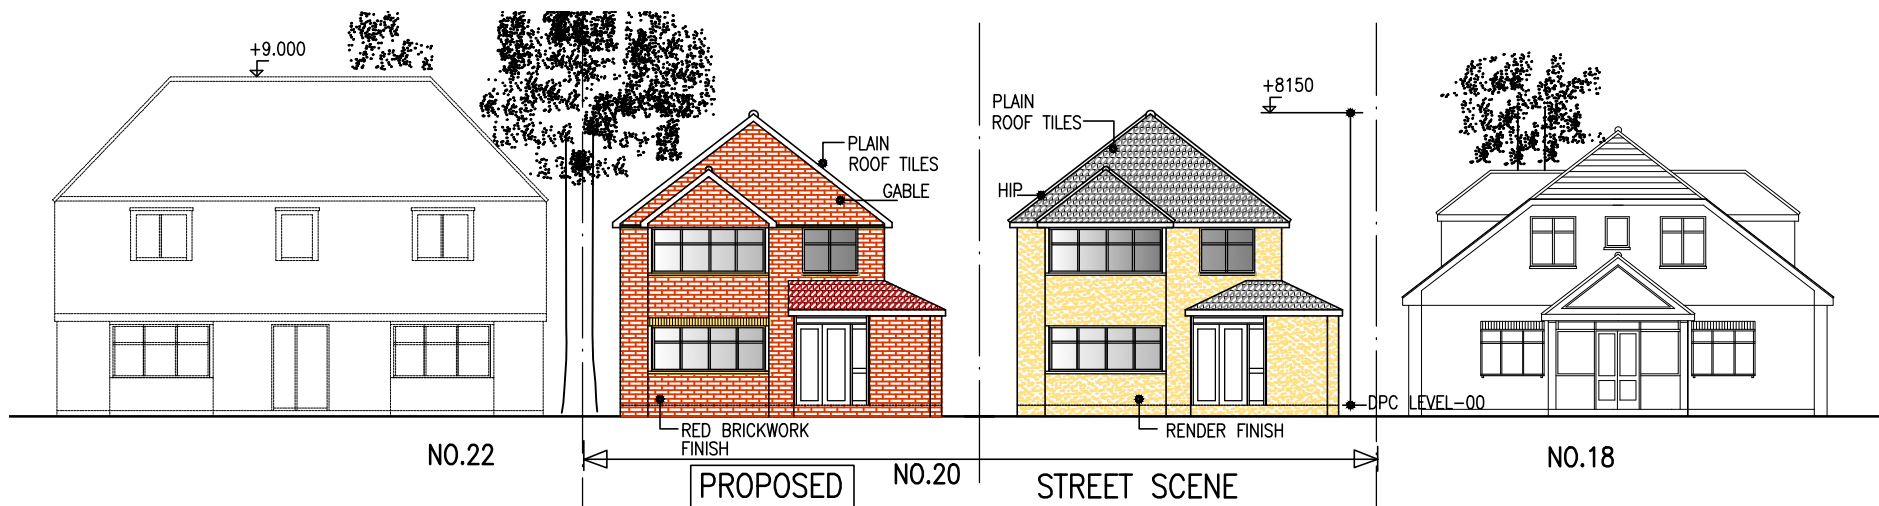

Project		Drawing			HR ARCHITECTURAL CONSULTANTS LTD	
PROPOSED EXISTING HOUSE TO BE REPLACED WITH NEW 2NO. HOUSES AT 20 FRAYS AVENUE WEST DRAYTON UB7 7AF		PROPOSED PLANS			5 beverley avenue, Hounslow, Middx. TW4 5HF tel.-07813254905 e-mail- r.s.chana@hotmail.co.uk	
Scale 1/100 @ A3		Date FEB. 2020		Drawing No. P/375/02	C	
Drawn						