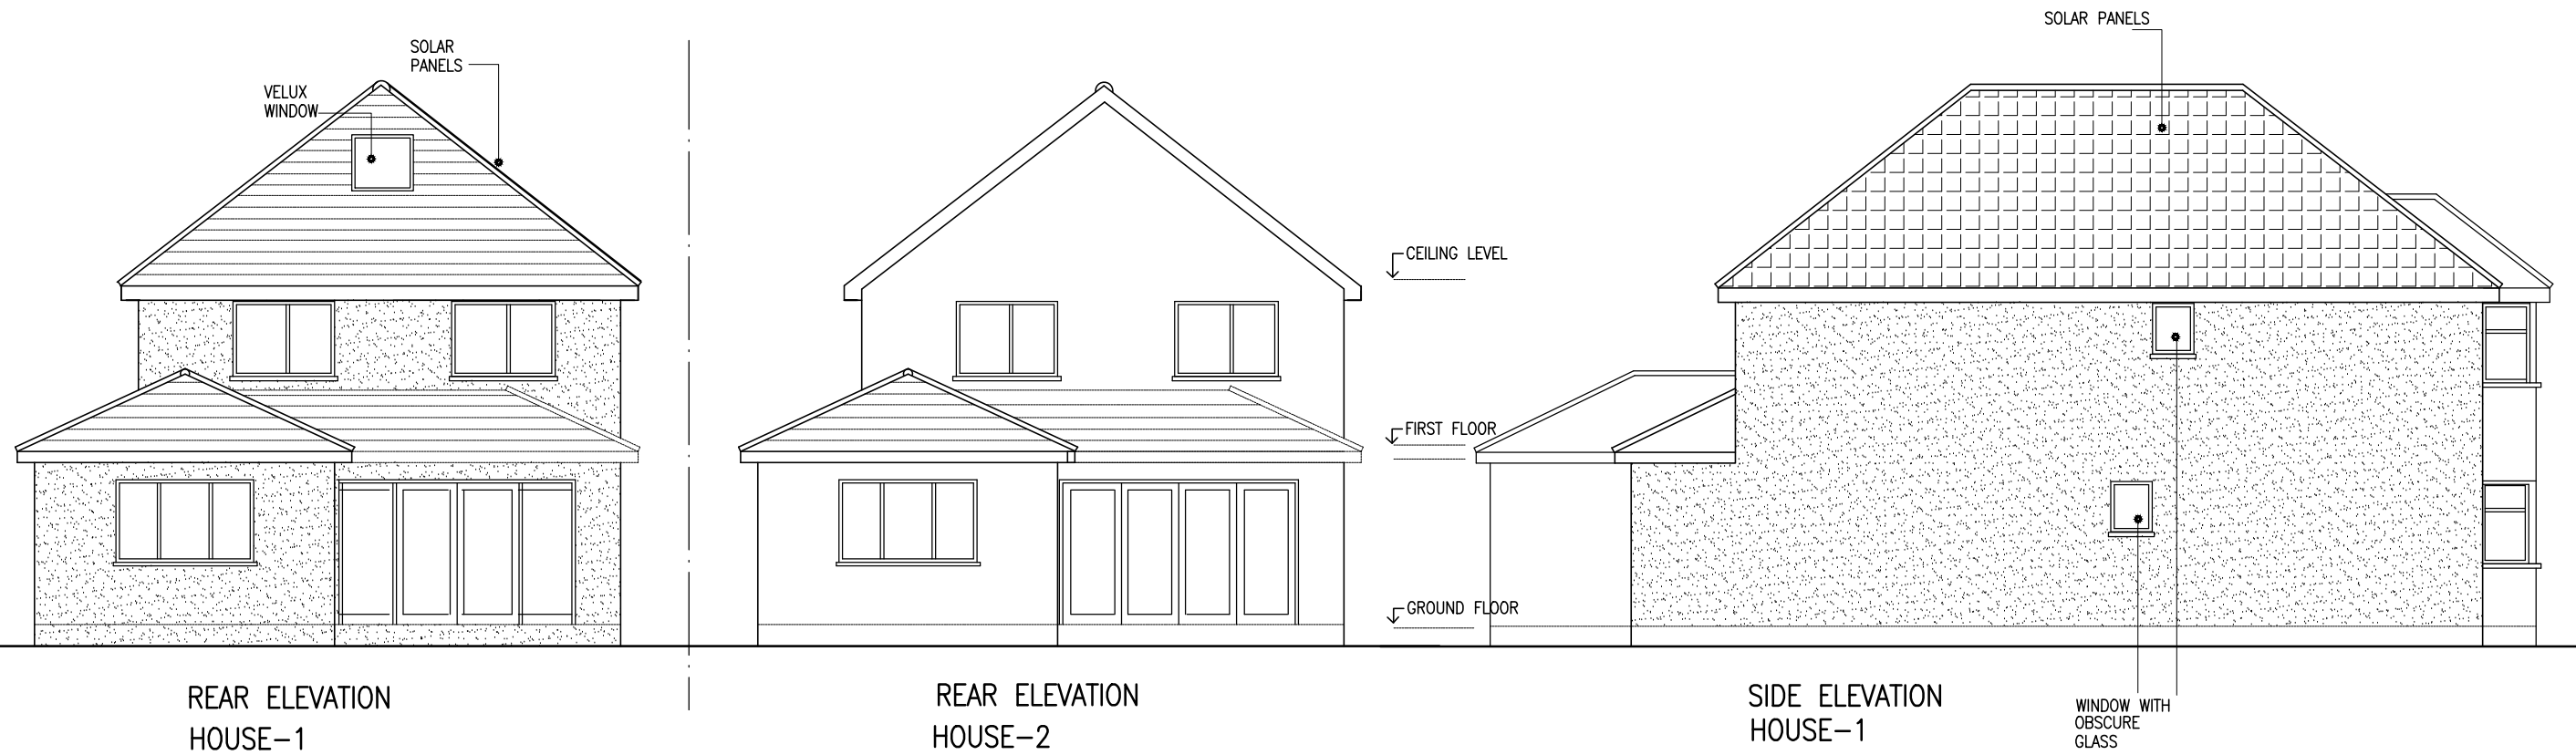
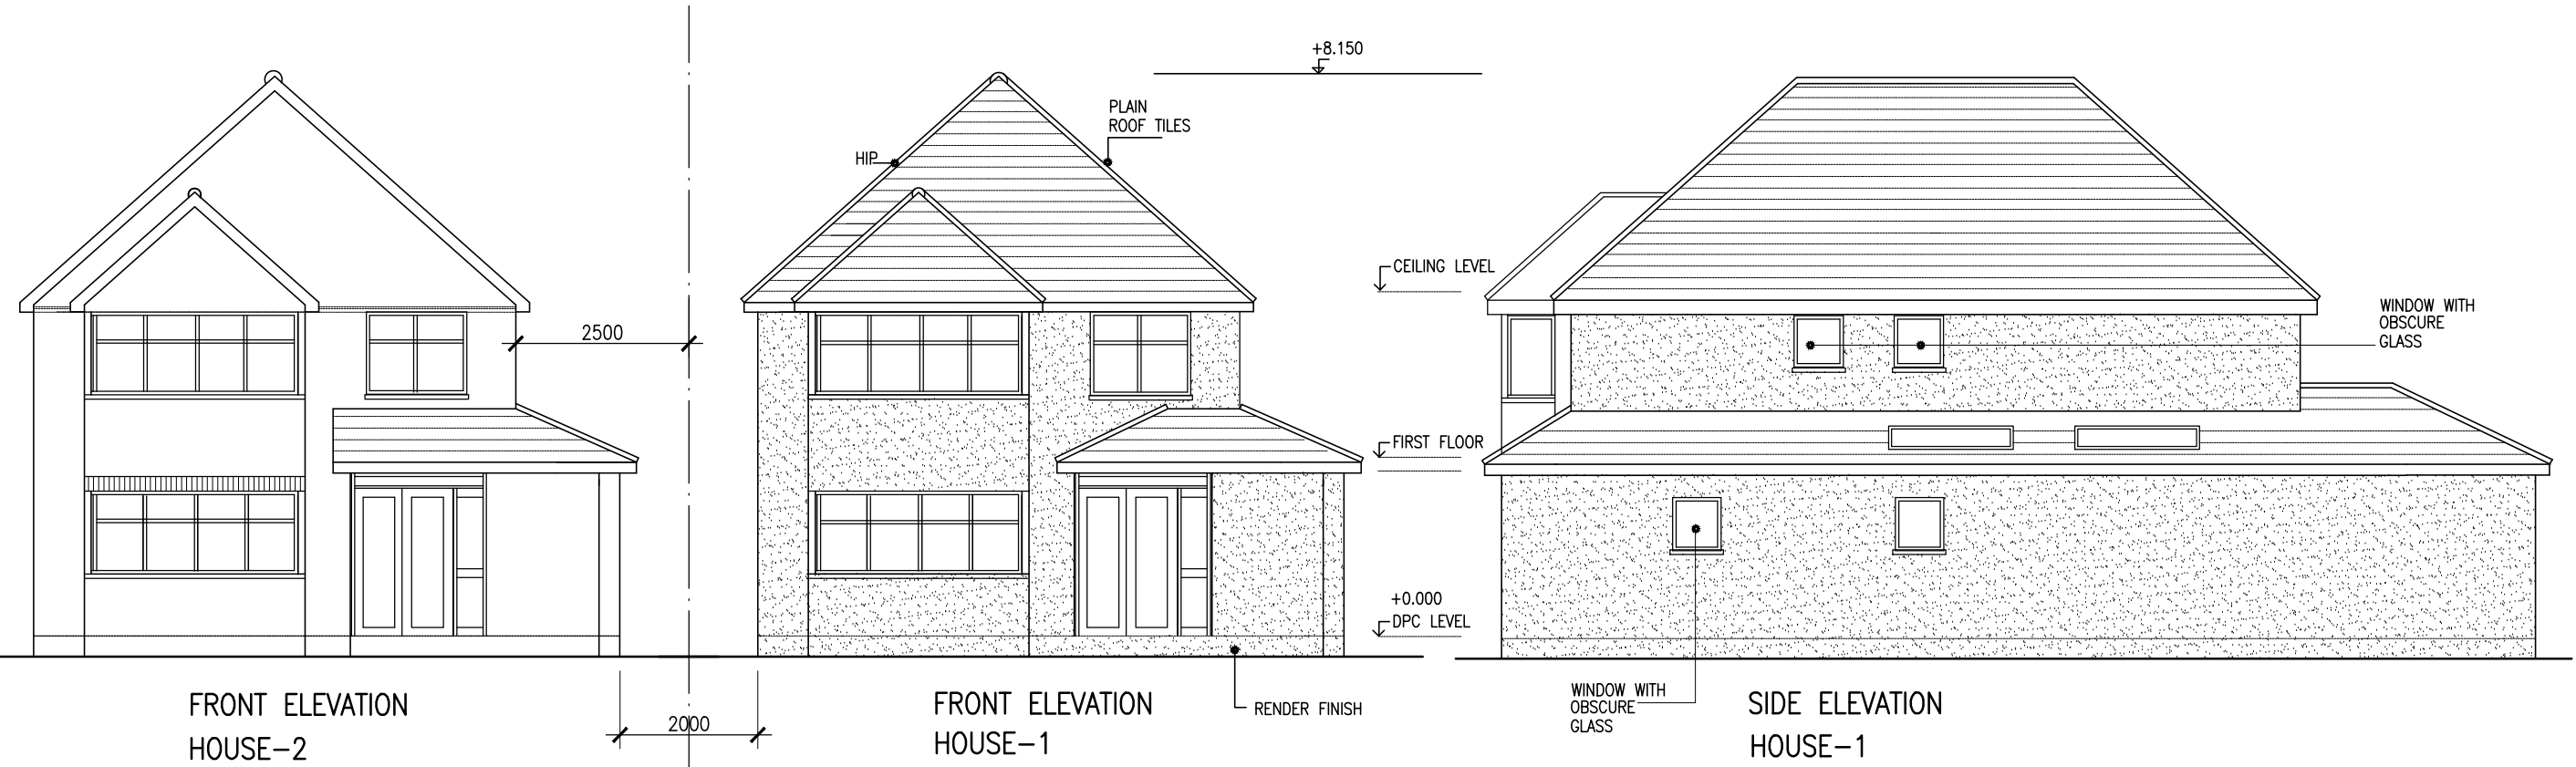


|   |                           |                               |                             |               |                                            |  |
|---|---------------------------|-------------------------------|-----------------------------|---------------|--------------------------------------------|--|
| Project<br><br>PROPOSED EXISTING HOUSE TO BE REPLACED WITH<br>NEW 2NO. HOUSES AT 20 FRAYS AVENUE WEST DRAYTON<br>UB7 7AF | Drawing<br><br>ELEVATIONS |                               |                             |               | HR ARCHITECTURAL CONSULTANTS LTD           |  |
|   |                           |                               |                             |               | 5 beverley avenue,Hounslow, Middx. tw4 5hf |  |
|   |                           |                               |                             |               | tel.-07813254905                           |  |
|   |                           |                               |                             |               | e-mail- r.s.chana@hotmail.co.uk            |  |
|   | Scale<br>1/100@A3         | Date<br>FEB.2020<br><br>Drawn | Drawing No.<br><br>P/375/05 | Rev.<br><br>B |                                            |  |