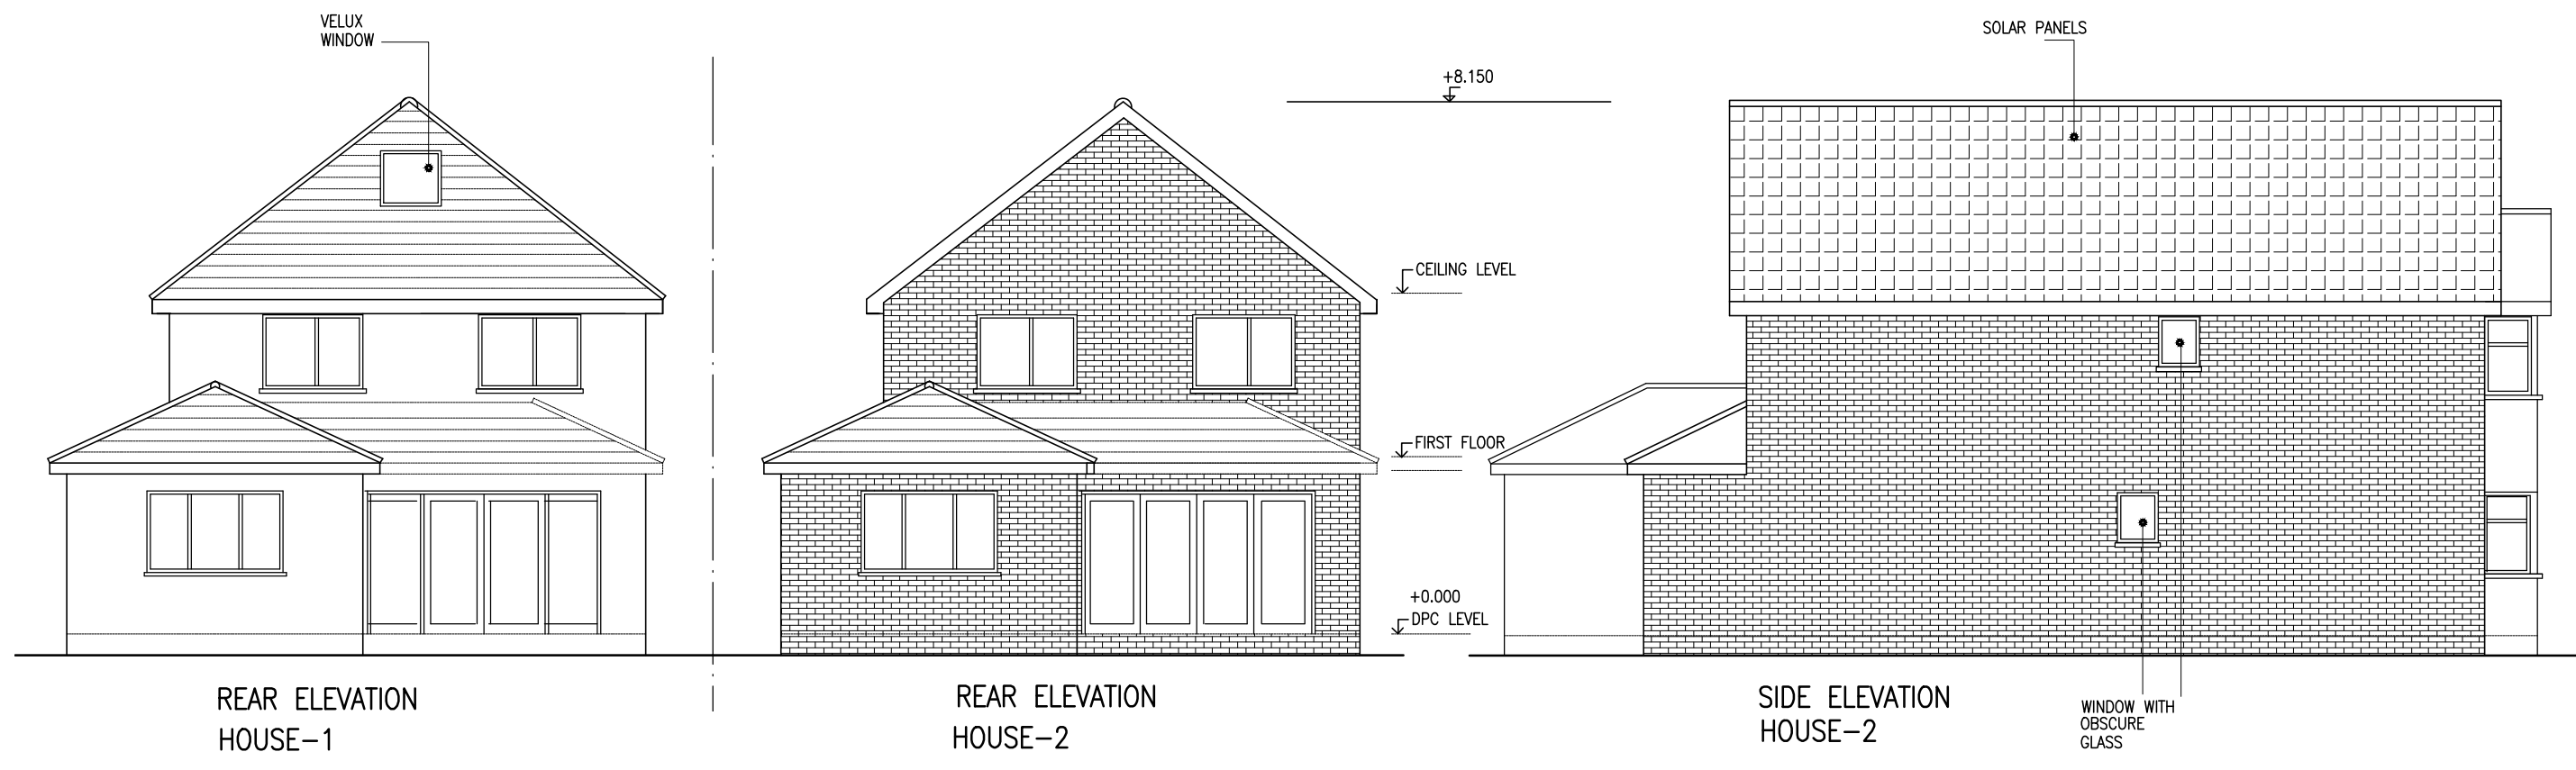
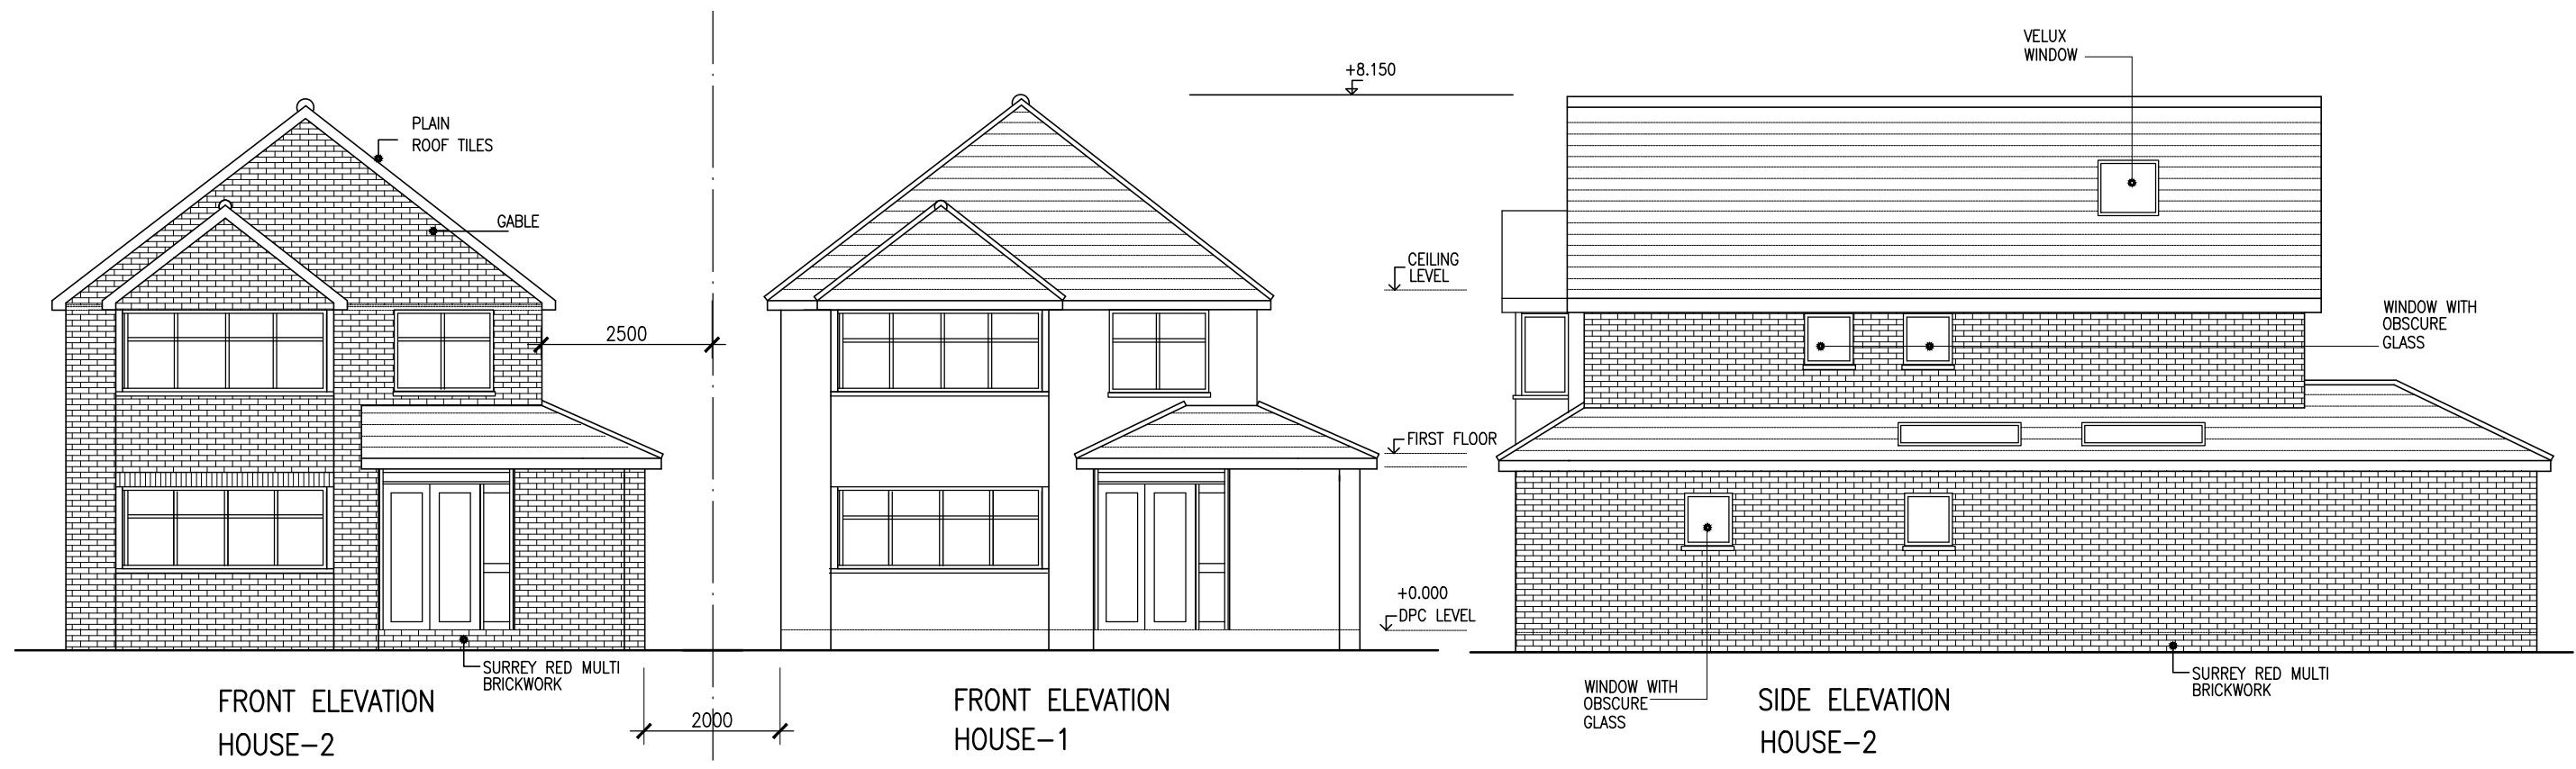


Project		Drawing		HR ARCHITECTURAL CONSULTANTS LTD	
PROPOSED EXISTING HOUSE TO BE REPLACED WITH NEW 2NO. HOUSES AT 20 FRAYS AVENUE WEST DRAYTON UB7 7AF		ELEVATIONS		5 beverley avenue,Hounslow, Middx. tw4 5hf	
		Scale	Date	Drawing No.	Rev.
		1/100@A3	FEB.2020	P/375/06	A
		Drawn		e-mail- r.s.chana@hotmail.co.uk	