


Location Plan

Site Address: 68, Park Avenue, Ruislip, HA4 7UJ

Date Produced: 31-Jan-2024

Scale: 1:1250 @A3

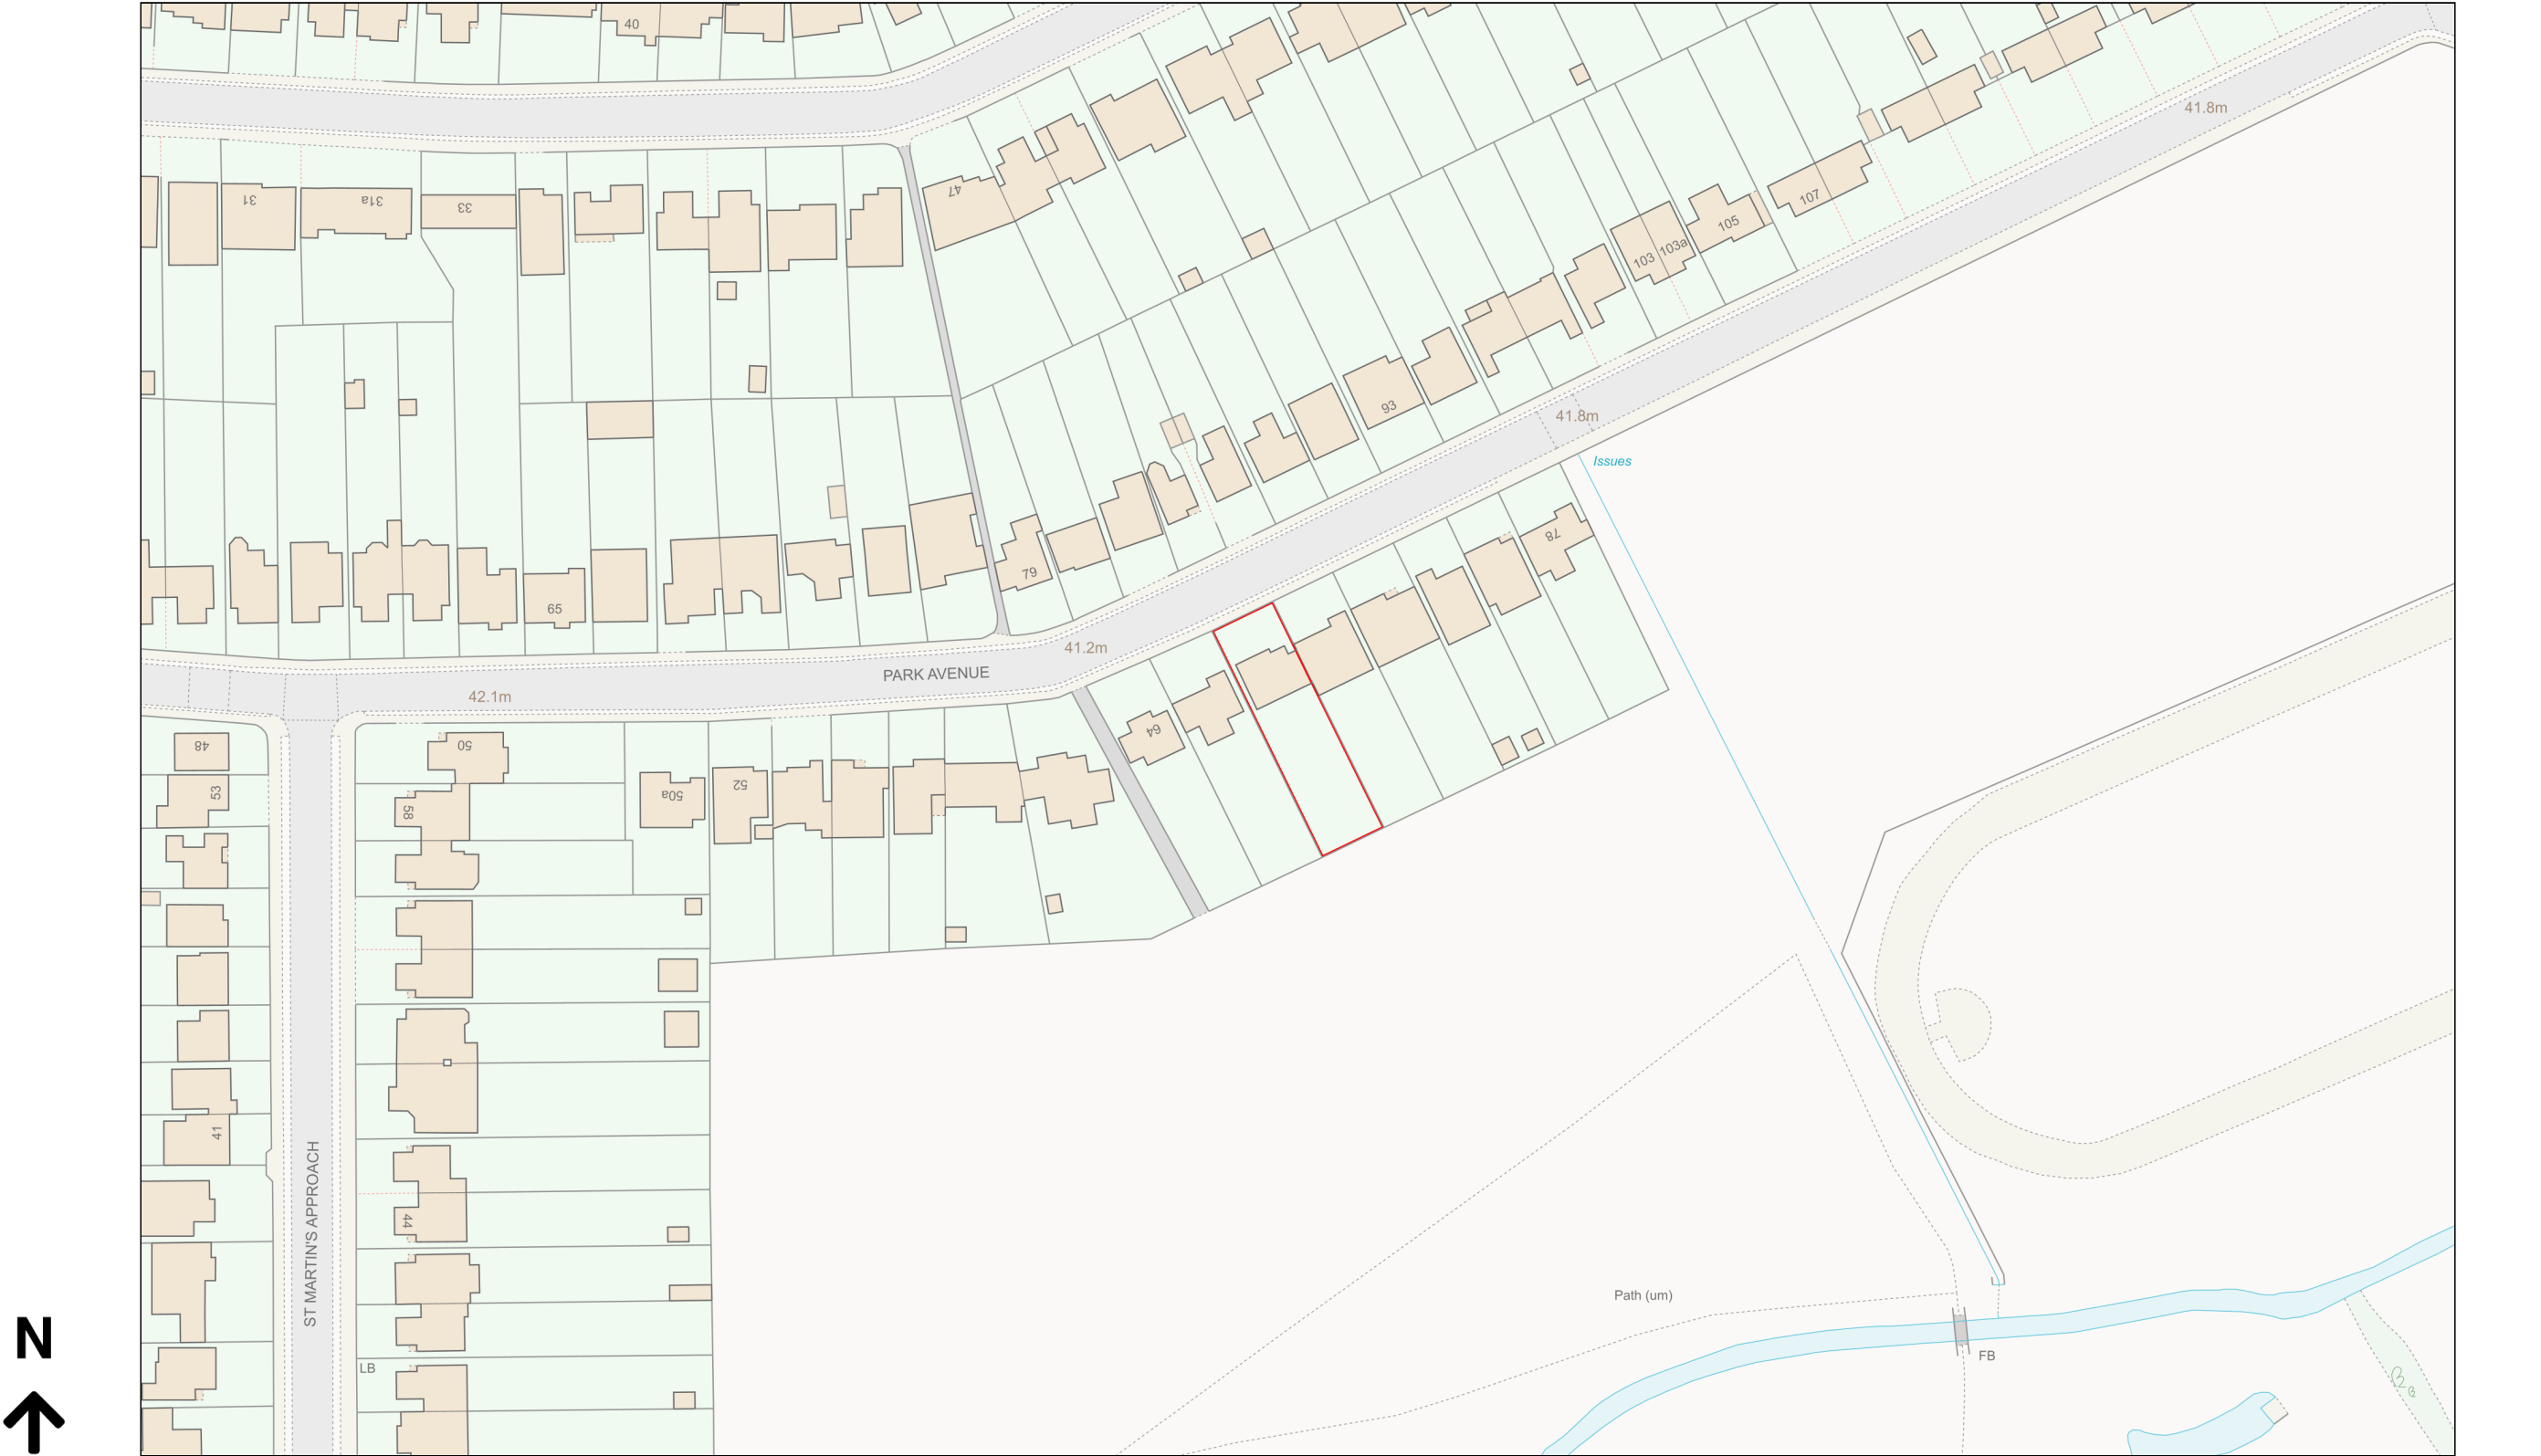

Planning Portal Reference: PP-12770072v1

