


Location Plan

Site Address: 48, Lothian Avenue, Hayes, UB4 0EQ

Date Produced: 20-Nov-2025

Scale: 1:1250 @A3

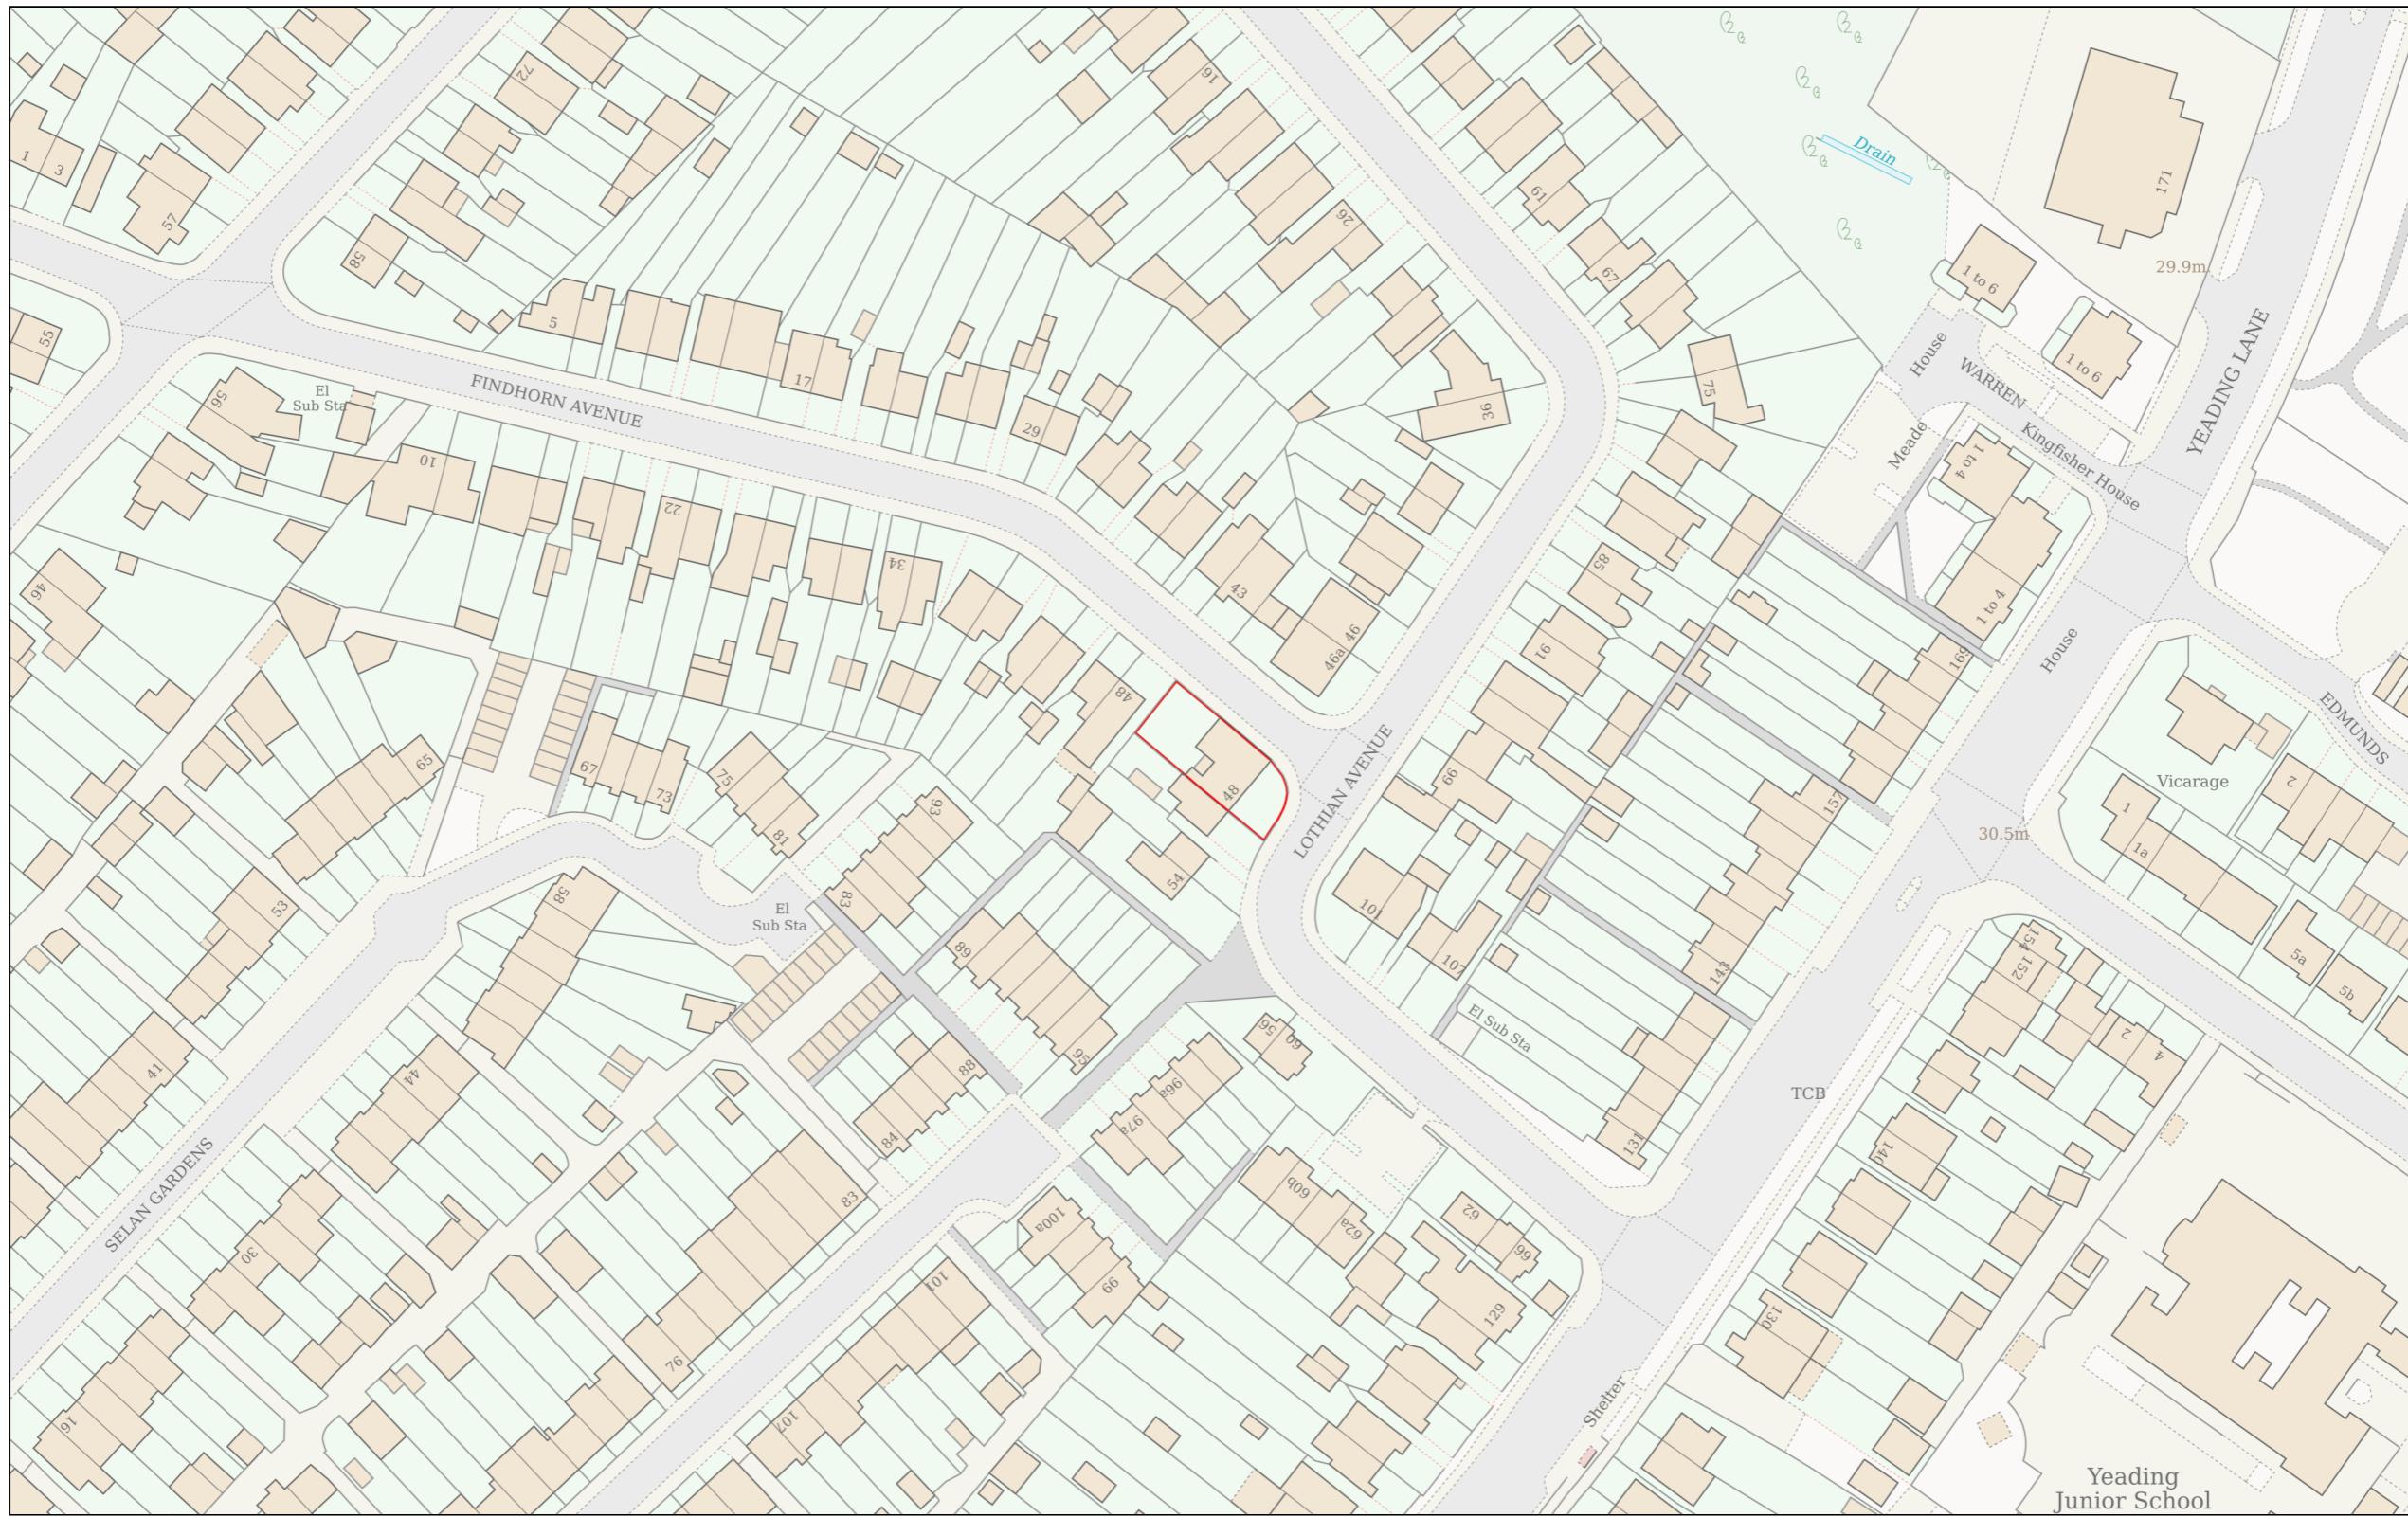

Planning Portal Reference: PP-14501888v1

0 50
Metres