


SITE LOCATION PLAN

AREA 2 HA

SCALE: 1:1250 on A4

CENTRE COORDINATES: 510441 , 188871

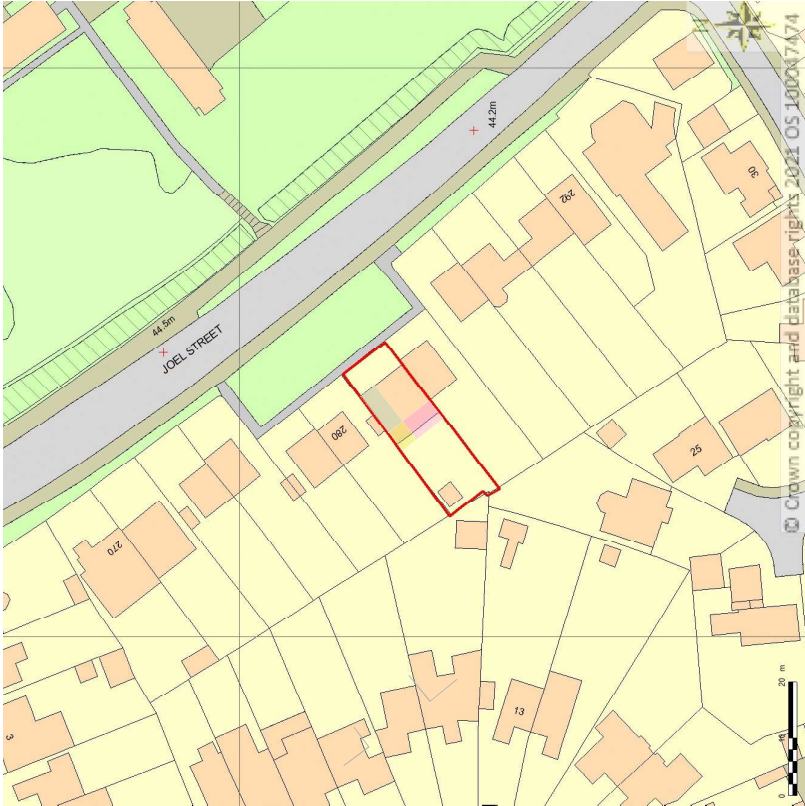

- Prior Approval not required
- Existing Extension
- Corner Infill



282 JOEL STREET 1:1

	Unit 7, Progress Business Centre, Whittle Parkway, Slough, SL1 6DQ, England	Job JOEL STREET 282 JOEL STREET PINNER HA5 2PY England	Job No 21/JSP		Drawing Site Location Plan Client SEATAL & RUPAL	Drawing No EX-HWN-400	Revision A	
			Date 05/05/2022				Scale 1:1250@A4	
							Drawn by JM	