


THESE DRAWINGS ARE THE PROPERTY OF AEGION AND NOT TO BE REPRODUCED, COPIED, OR USED IN ANY MANNER WITHOUT THE WRITTEN PERMISSION OF AEGION. ANY UNAUTHORIZED USE OF THESE DRAWINGS IS PROHIBITED. DIMENSIONS TO BE TAKEN FROM THESE DRAWINGS. DO NOT SCALE THESE DRAWINGS.

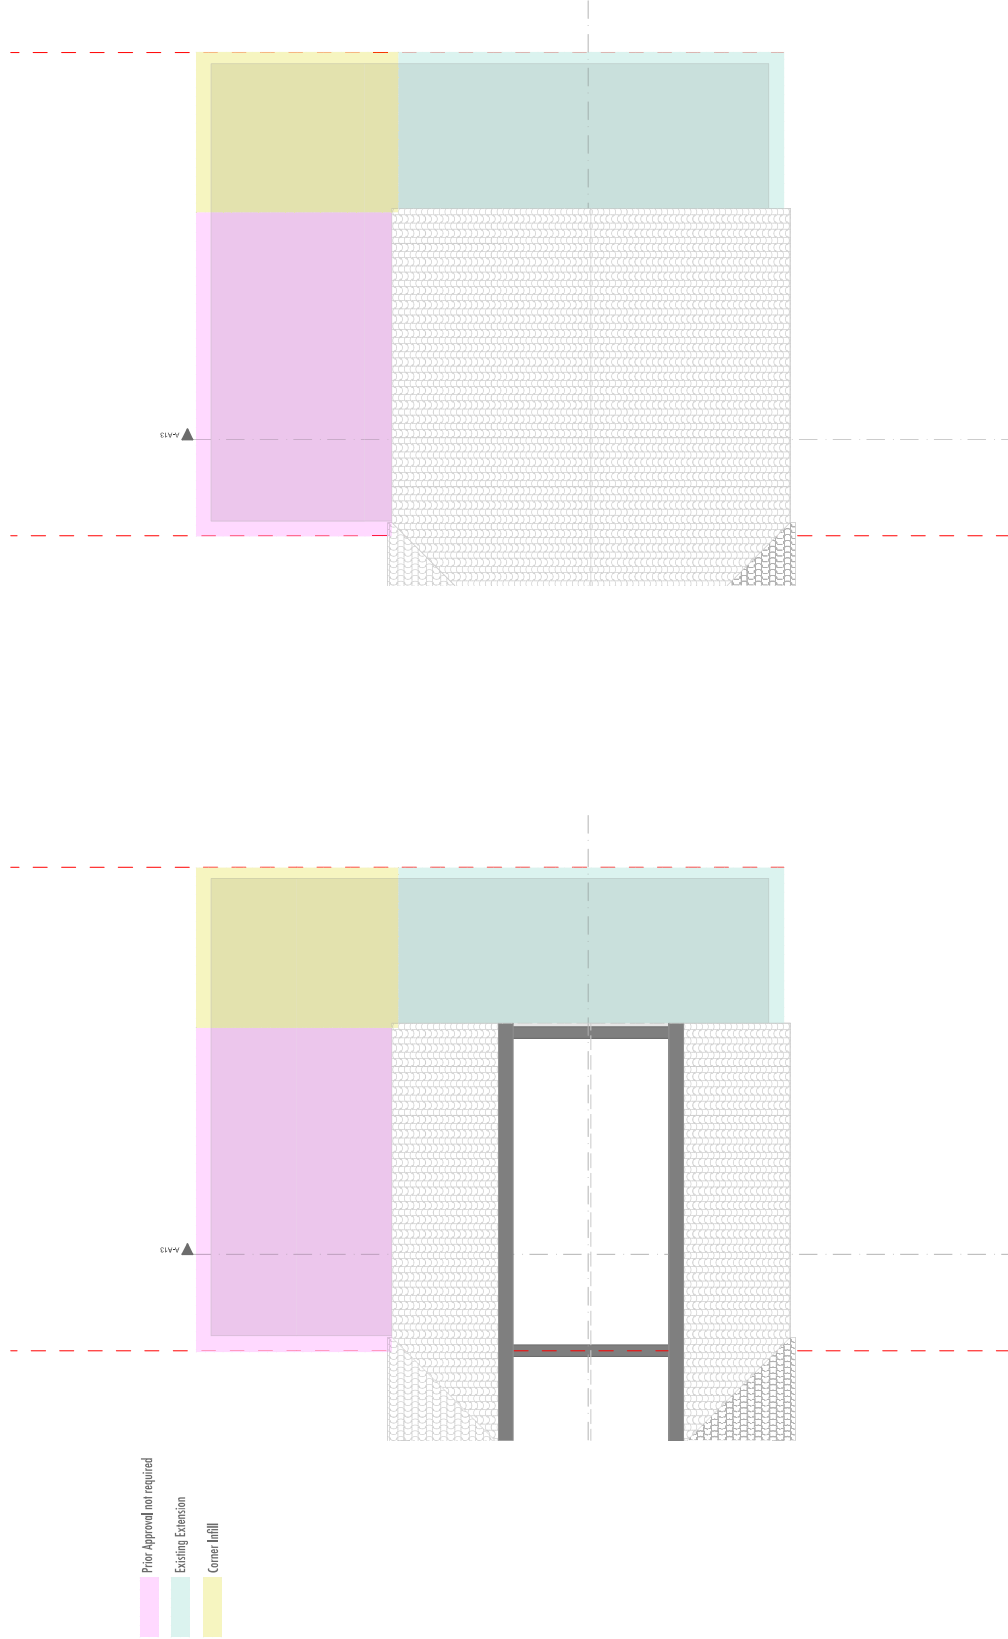

	Unit 7, Progress Business Centre, Whittle Parkway, Slough, SL1 6DQ, England	Job JOEL STREET 282 JOEL STREET PINNER HA5 2PY England	Job No 21/JSP Date 05/05/2022	Drawing Proposed upper floor layouts Client SEATAL & RUPAL	Drawing No PR-HWN-002		Revision E	Project Status PLANNING APPLICATION	 North
					Drawn by JM	Chk by JM			
					Scale 1:100@A3				
					Scale Bar				
					