


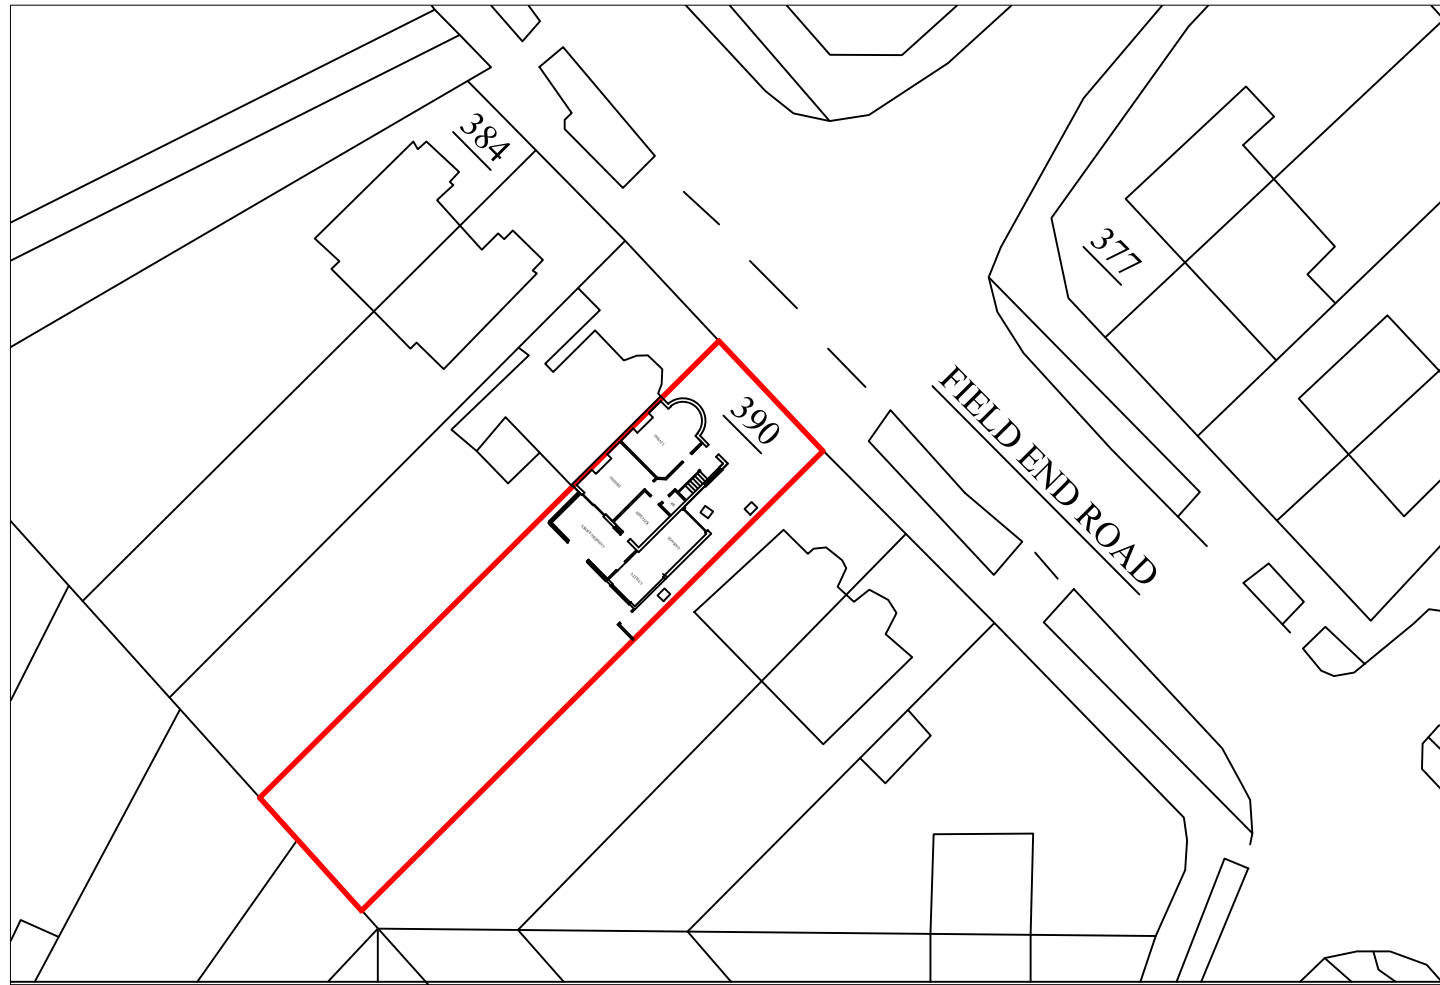
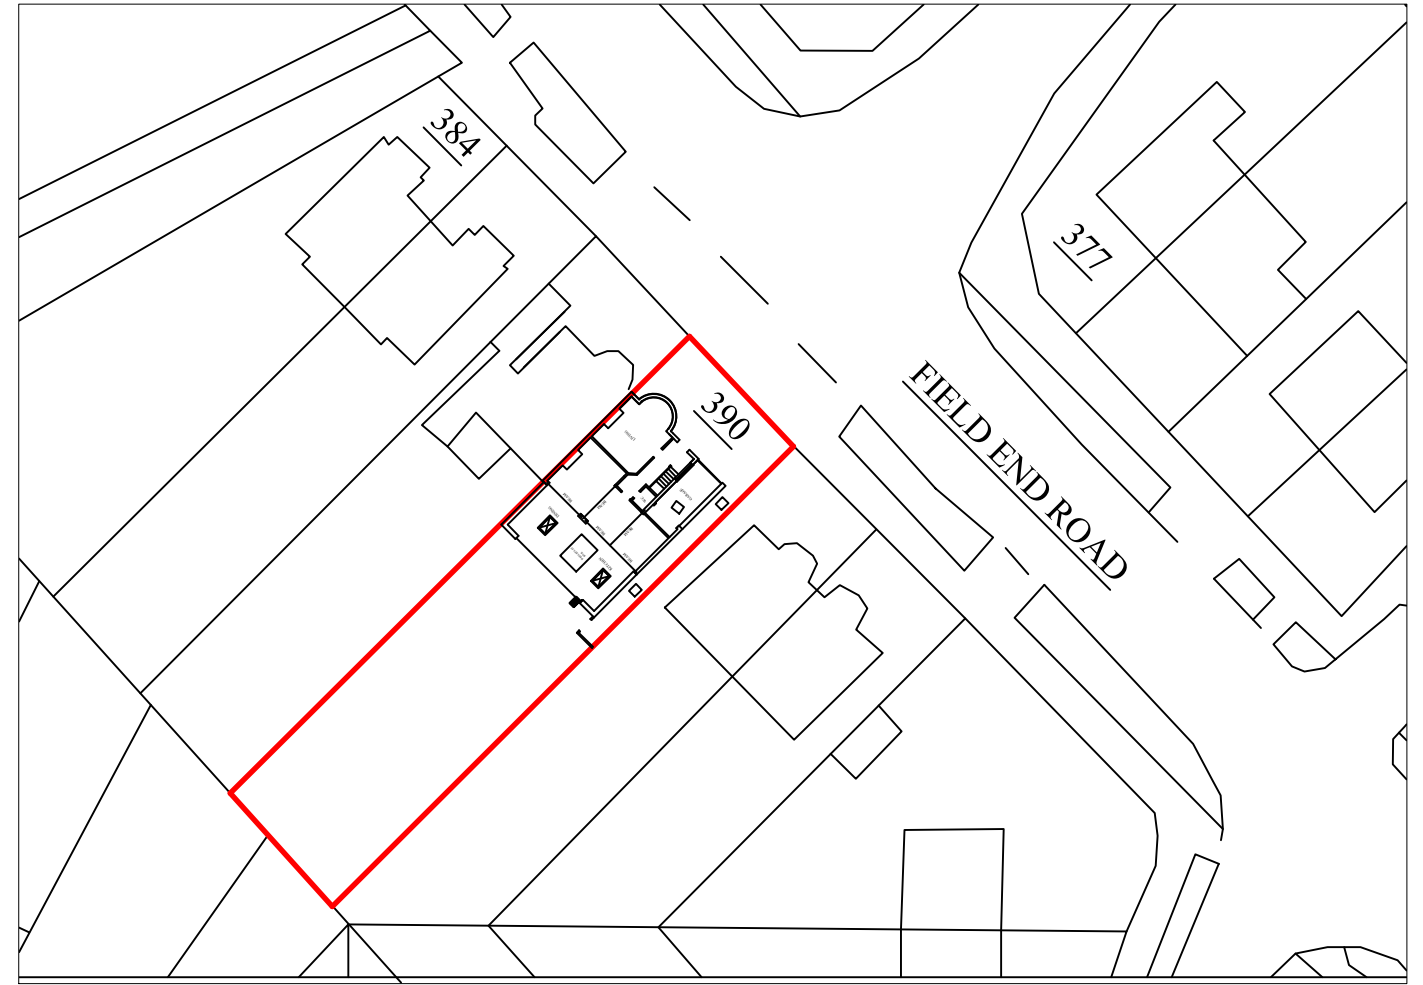


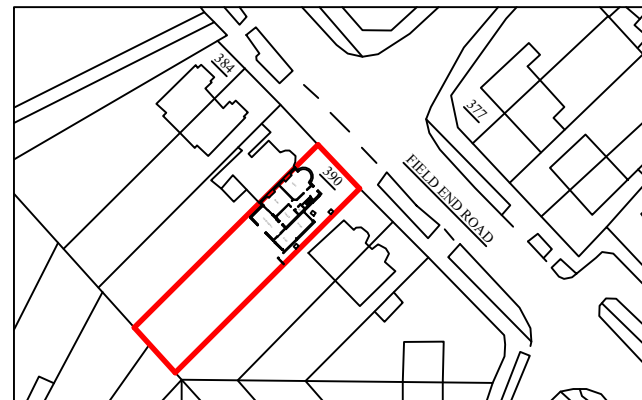



EXISTING BLOCK PLAN

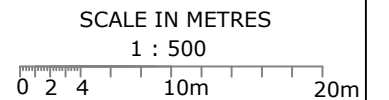

PROPOSED BLOCK PLAN

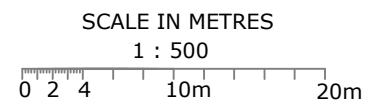

LOCATION PLAN

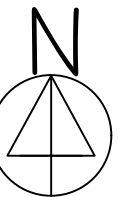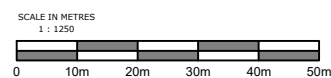

JOB:	390 FIELD END ROAD RUISLIP
TITLE:	PROPOSED SINGLE STOREY REAR & FRONT EXTENSION AND TWO STOREY FRONT EXTENSION
SCALE:	1:500, 1:1250@A3
DWG NO	SD390/PL/06