



① Street elevation as existing along Ferndown

Street elevation along Ferndown showing the approved development at the site address. Permission granted on the 6th of January 2023 - Application Ref: 17155/APP/2022/2251


Street elevation along Ferndown showing the development at Lynx House approved on the 14th of June 2022 - Application Ref: 73920/APP/2022/738 and the Development at the site, proposing three storeys as at Lynx House

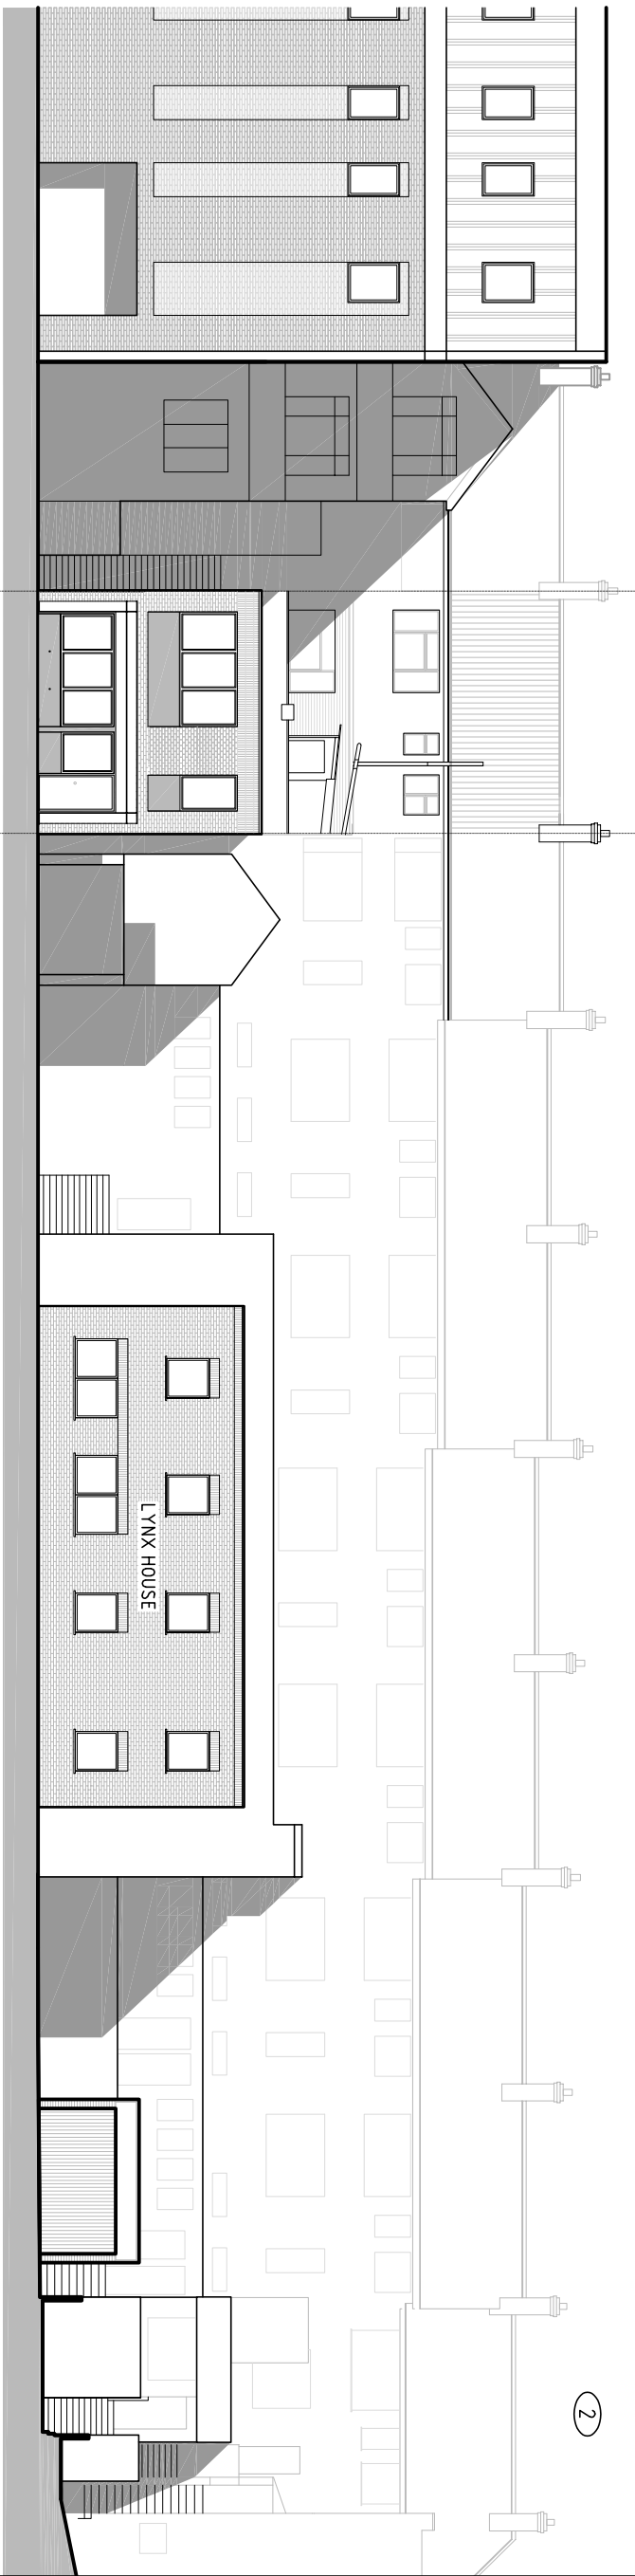

②

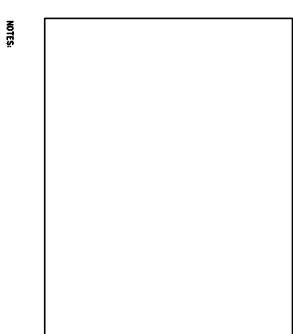

NOTES

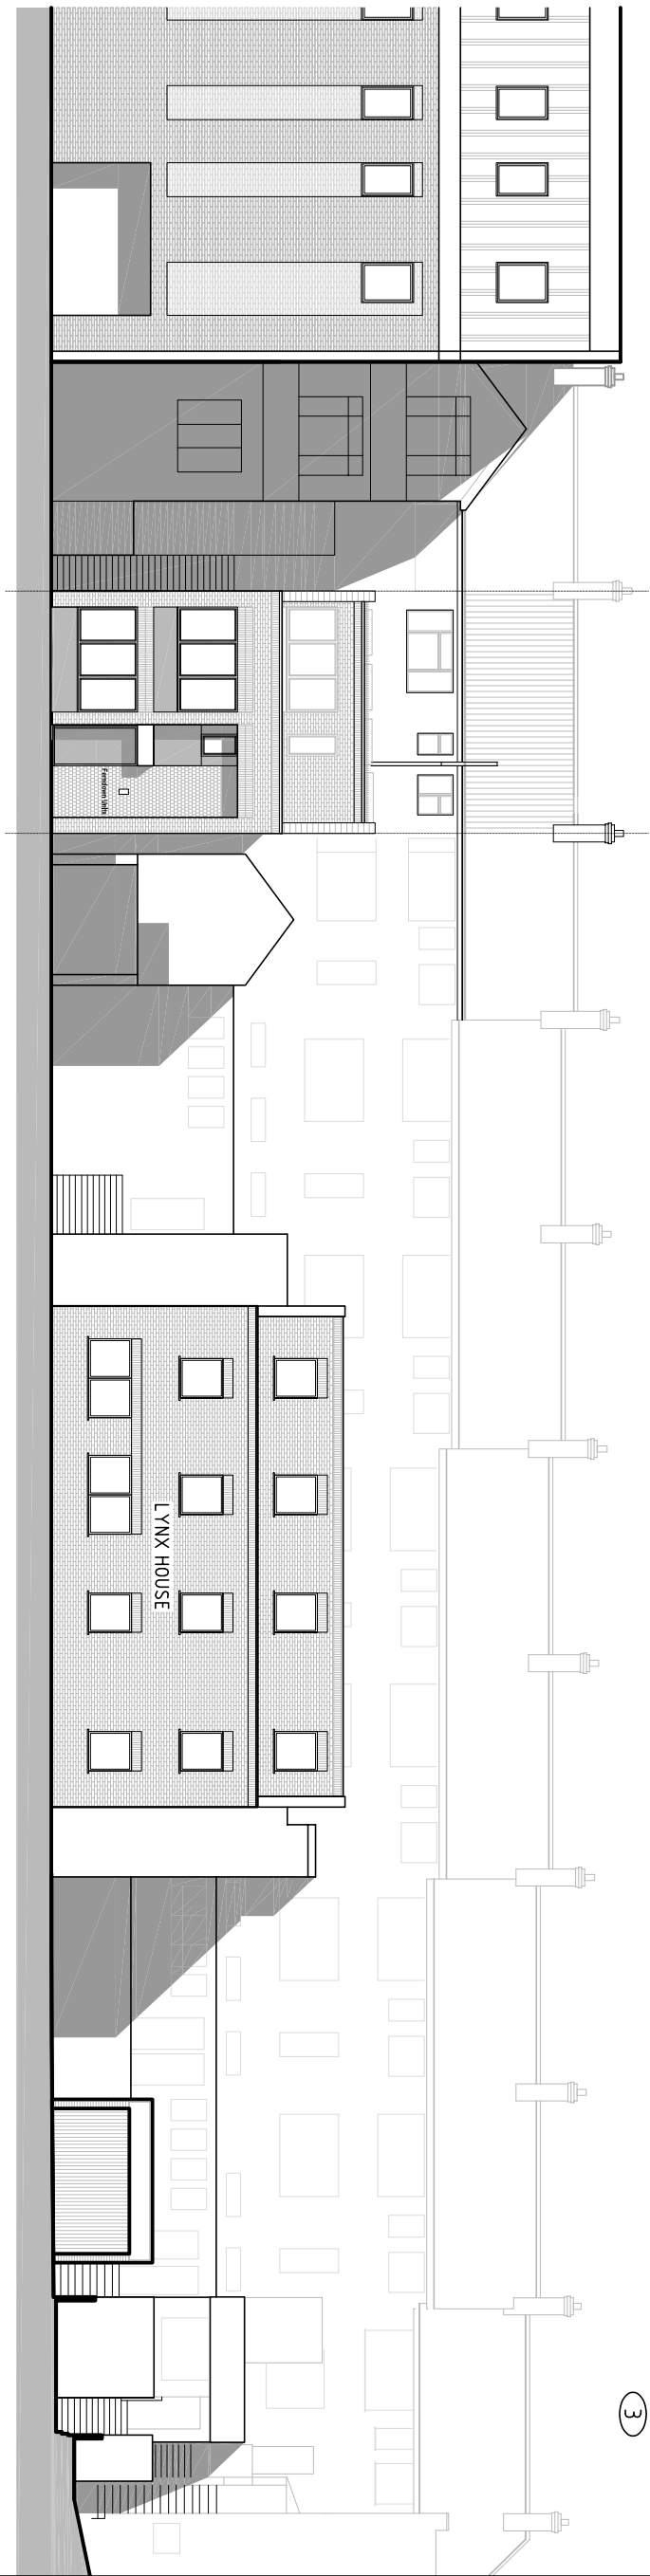

③

CLIENT  
The Beer Barrel Ltd.

ARCHITECT  
**WCE**  
WCE ARCHITECTS | 54-58 Tamar Street | SE1 3PH London | UK  
Telephone +44 (0) 20 3250015  
www.wce-architects.com | kee-london@wce-architects.com

KEY PLAN

A	25.05.2023	Revised application
-	23.02.2023	First Issue
NO.	DATE	ISSUE
REVISIONS		
PROJECT		

47 Joel Street  
Northwood HA6 1NZ

DRAWING TITLE	DRAWING NO.	REVISION
STREET ELEVATION EXISTING & PROPOSED ALONG FERNDOWN		
DATE	23.02.2023	
SCALE	1/200 @ A3	
IGL DSR NO.	19.24.7	
CAD FILE NAME	PL 03.07 A	

KEE19/24/PL.PRD.REV2 © Copyright WCE ARCHITECTS LTD. 2023