




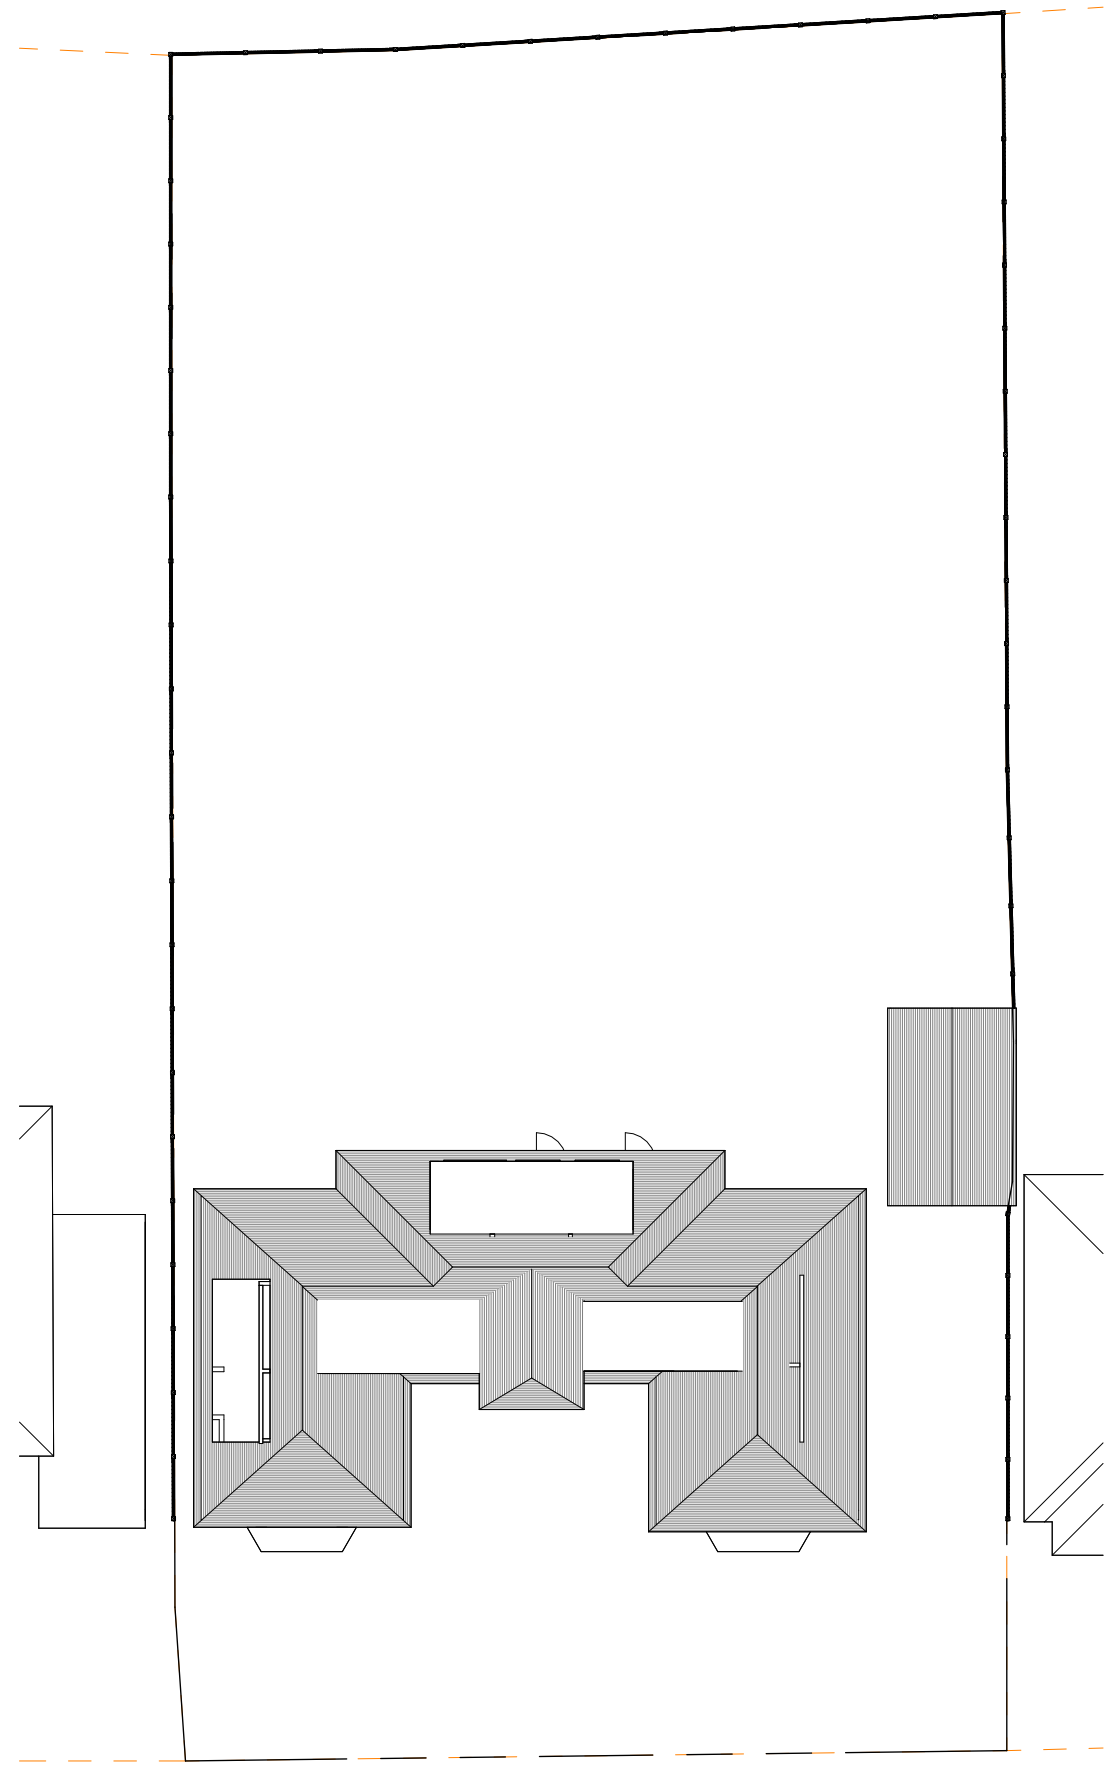

1 Site Plan
1:200

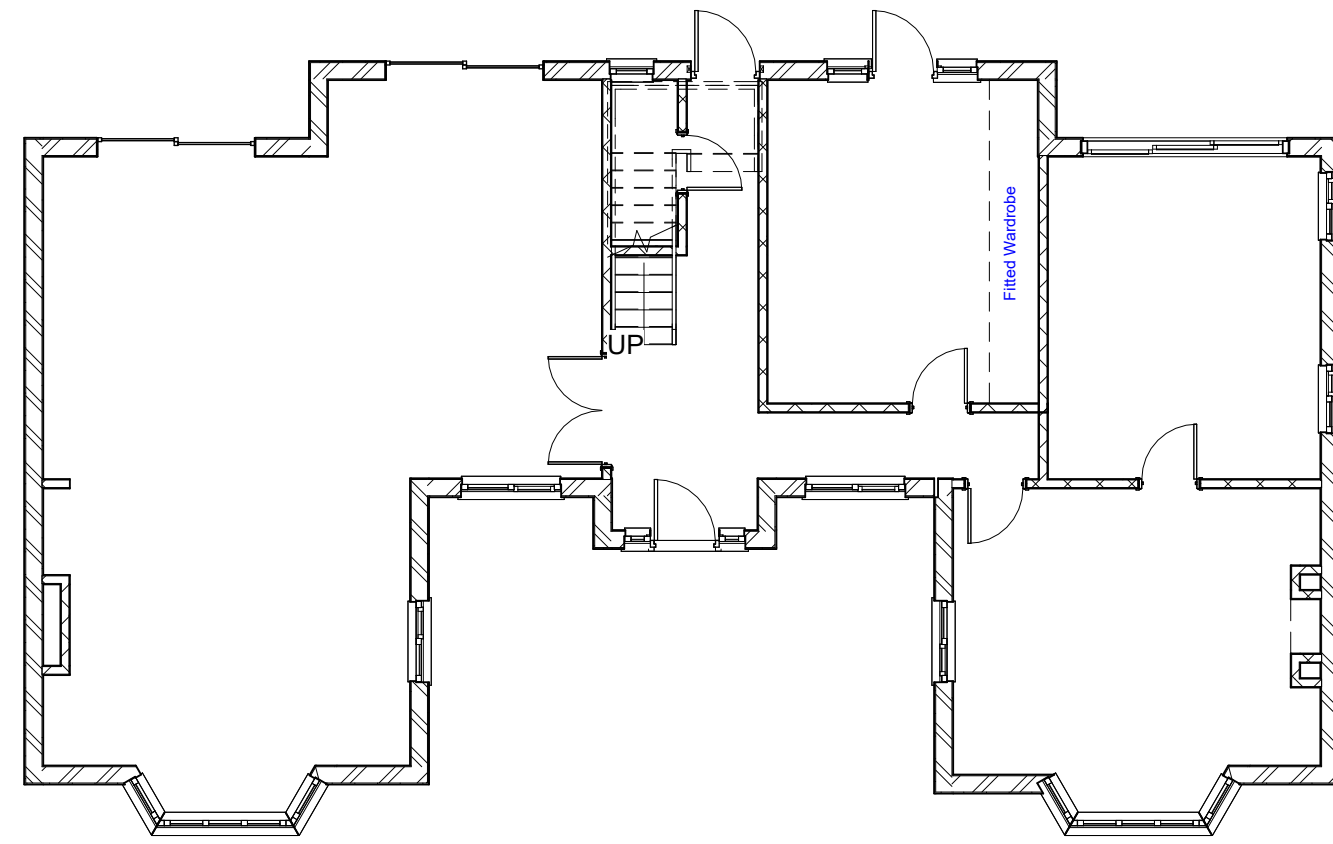


2 Ground Floor - Existing
1:100

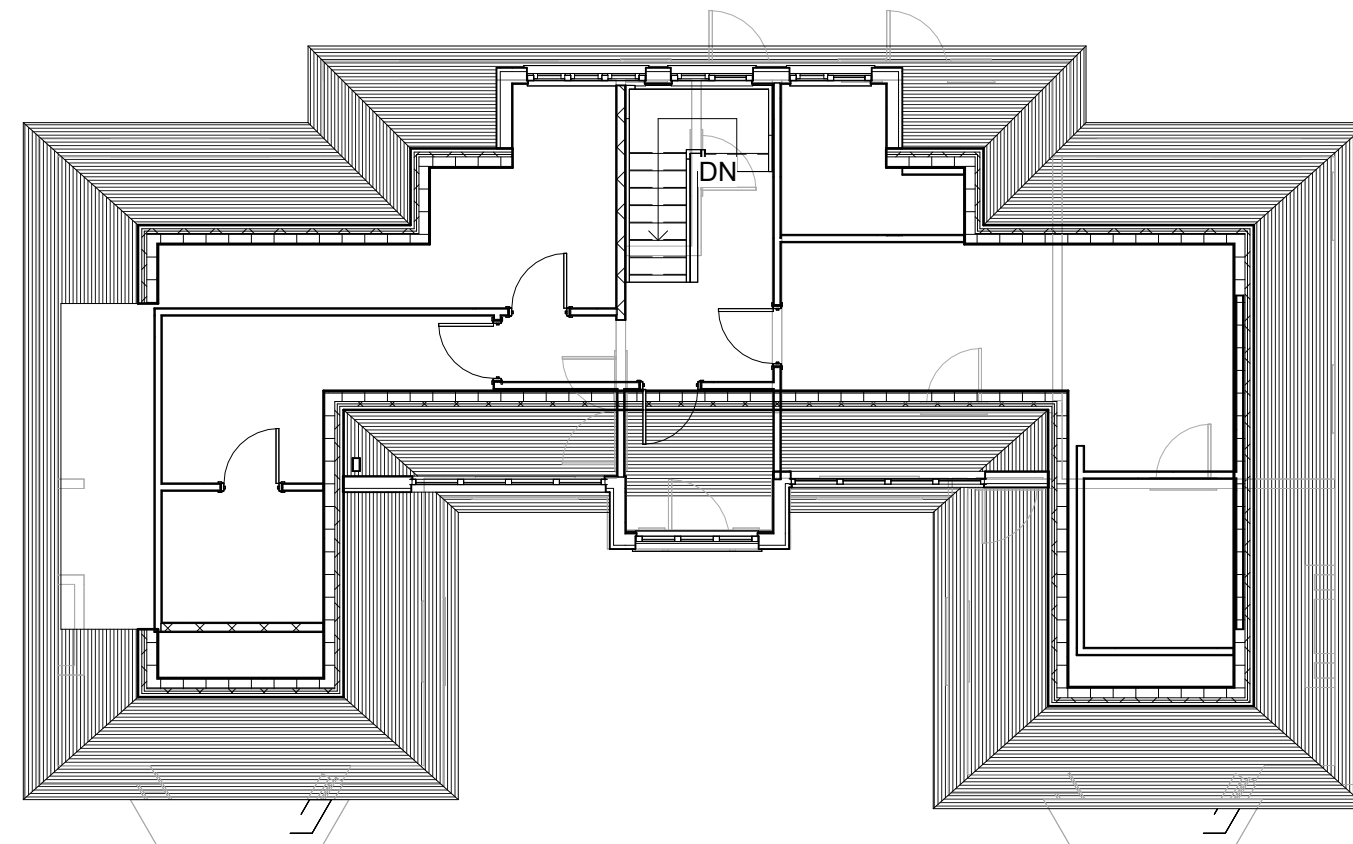

3 First Floor
1:100




4 Front Elevation
1:100

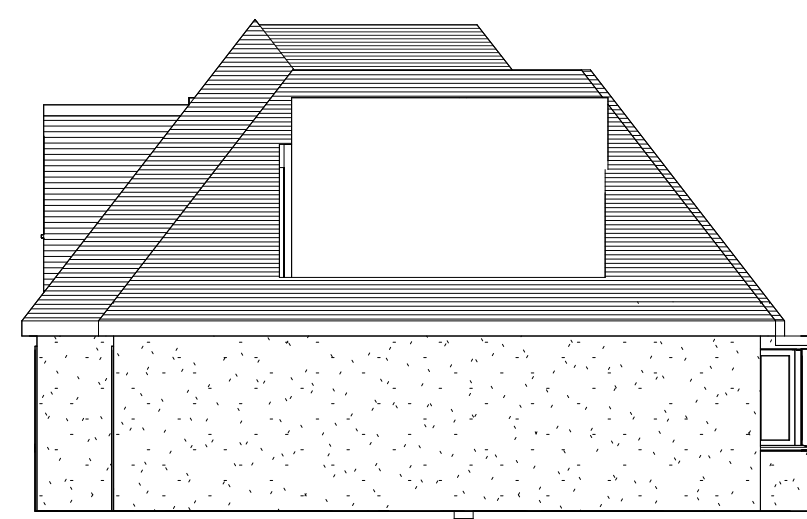

5 Left Elevation
1:100



6 Rear Elevation
1:100

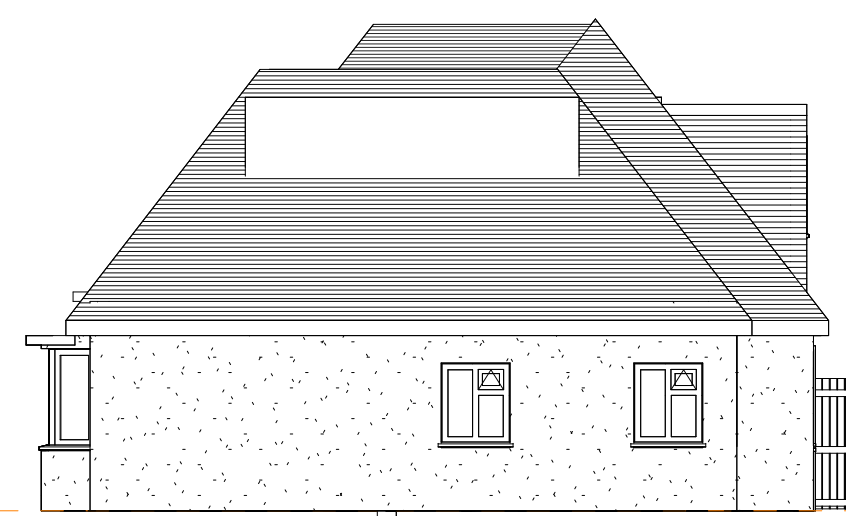

7 Right Elevation
1:100




Design | Project Management | Build
info@origincustomhomes.com
www.origincustomhomes.com


Ashish
139 Belmont Road, Uxbridge, UB8 1QZ

Existing


19/04/2024 12:48:41 PM A101

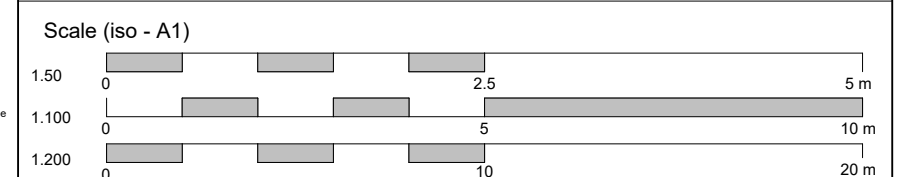


General Notes:
The contractor must check all dimensions on site before commencing work and discrepancies must be immediately brought to the attention of Origin Custom Homes.
All work must conform to current building regulations. All alterations must follow all applicable codes. These drawings are to be used in conjunction with all other design documents to provide a complete design for construction.
All dimensions are in millimeters unless stated otherwise. All materials are to be used and installed in accordance with the relevant manufacturer's recommendations and installation guide.
The drawings are not to be reproduced or used in any way without the written consent being issued by Origin Custom Homes. All Intellectual Property remains the property of Origin Custom Homes.

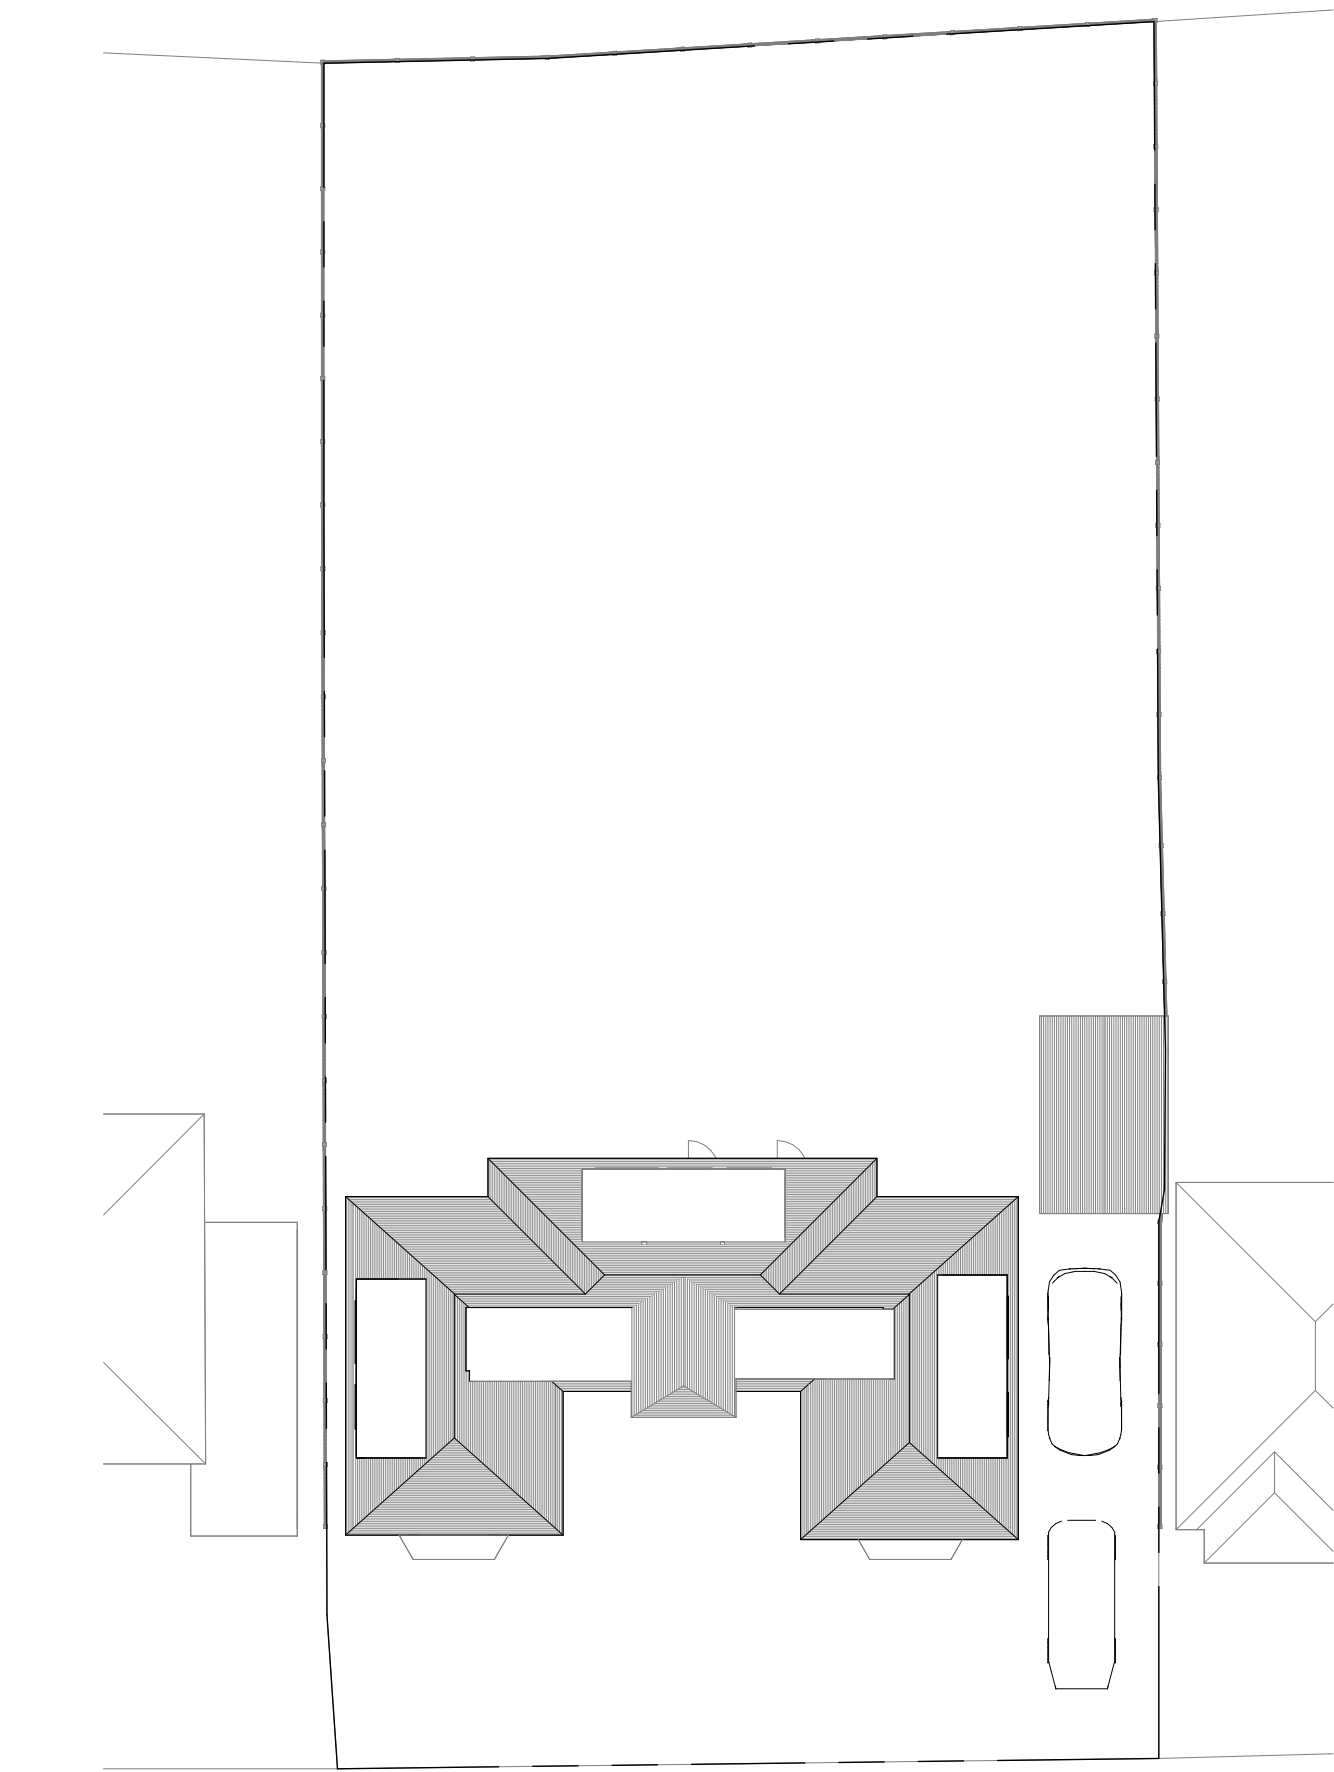

1 Site Plan
1 : 200

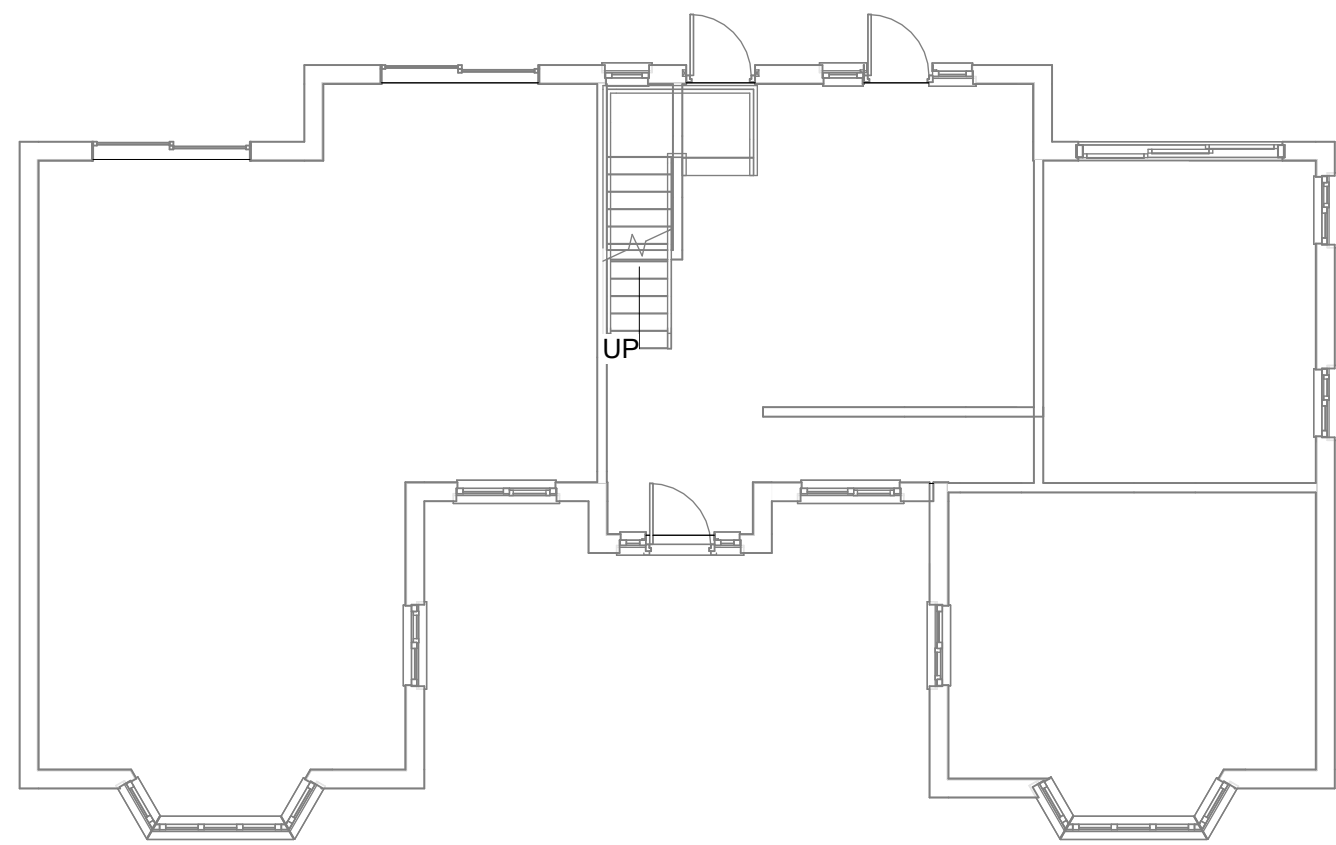


2 Ground Floor
1 : 100

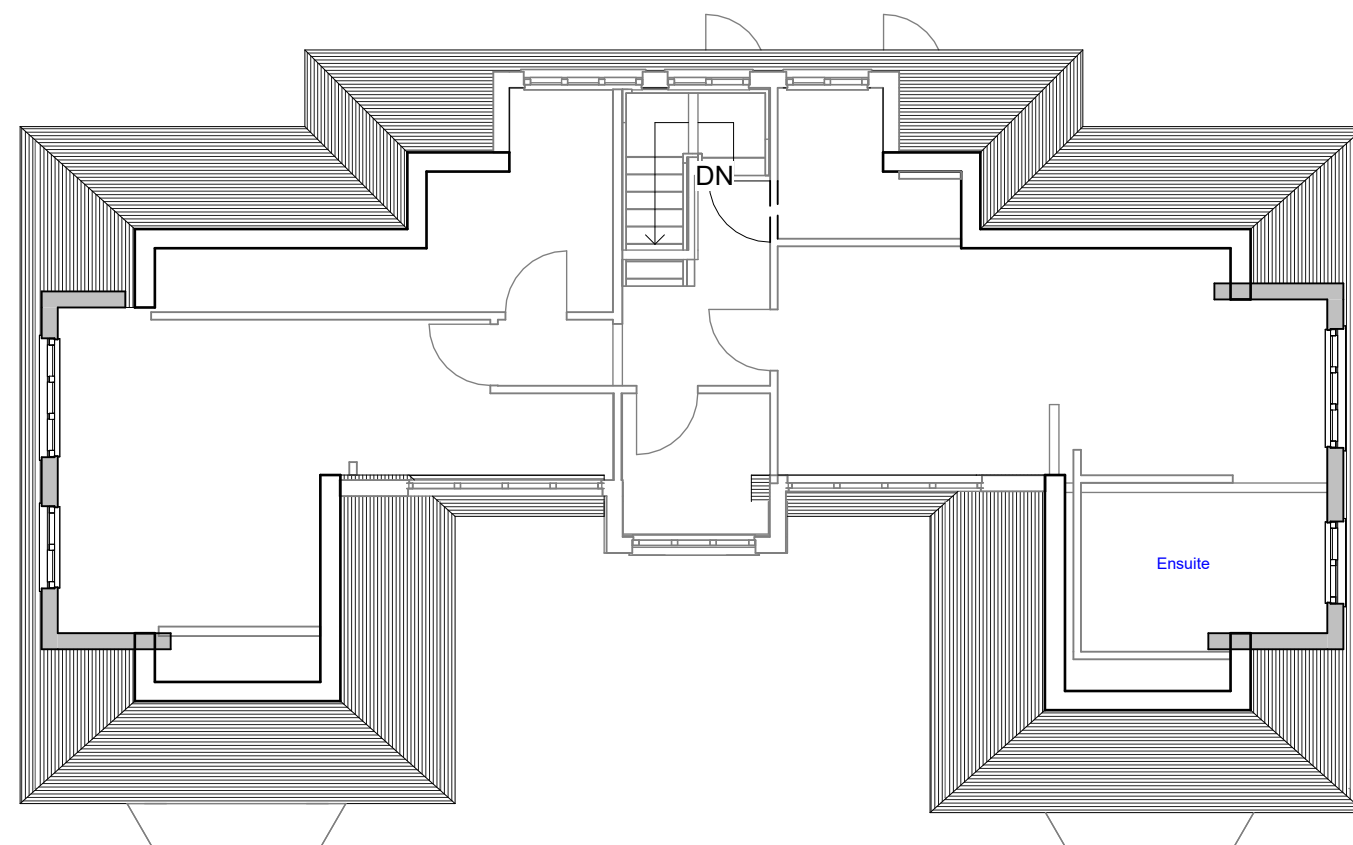

3 First Floor
1 : 100




4 Front Elevation
1 : 100

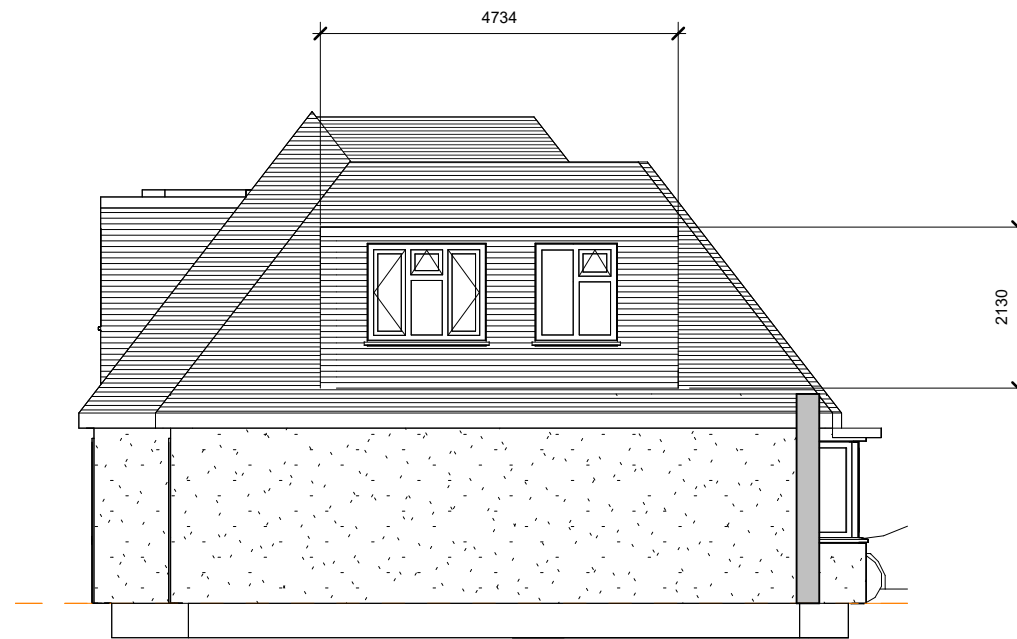

5 Left Elevation
1 : 100



6 Rear Elevation
1 : 100

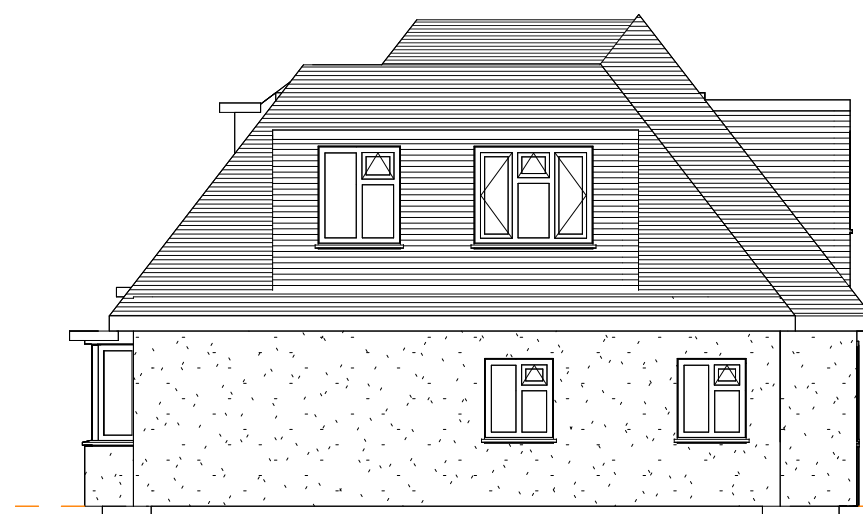

7 Right Elevation
1 : 100

Dormer 1	Dormer 2
(B * H * L)/2	(B * H * L)/2
B - 4.737	B - 4.737
H - 2.130	H - 2.130
L - 1.844	L - 1.844
$(4.737 * 2.130 * 1.844)/2 =$	$(4.737 * 2.130 * 1.844)/2 =$
9.28m ³ - Dormer Volume increase	9.28m ³ - Dormer Volume increase

Total Volume Increase
Dormer 1 + Dormer 2 =
 $9.28 + 9.28 =$
Total Volume = 18.56 m³
PD allowance for detached 50 m³ increase - Therefore conversion falls within PD requirements



Design | Project Management | Build
info@origincustomhomes.com
www.origincustomhomes.com

General Notes:
The contractor must check all dimensions on site before commencing work and discrepancies must be immediately brought to the attention of Origin Custom Homes.
All work must conform to current building regulations. All drawings are for information only. These drawings are to be used in conjunction with all other design documents. All drawings are for information only and are not to be used for construction purposes without the written approval of Origin Custom Homes.
The drawings are not to be reproduced or used in any way without the written consent of Origin Custom Homes. All intellectual property remains the property of Origin Custom Homes.

Ashish	
139 Belmont Road, Uxbridge, UB8 1QZ	
Proposed	
19/04/2024 12:48:42 PM	A102
Scale (iso - A1)	
1:500	0 2.5 5 m
1:100	0 5 10 m
1:200	0 10 20 m