




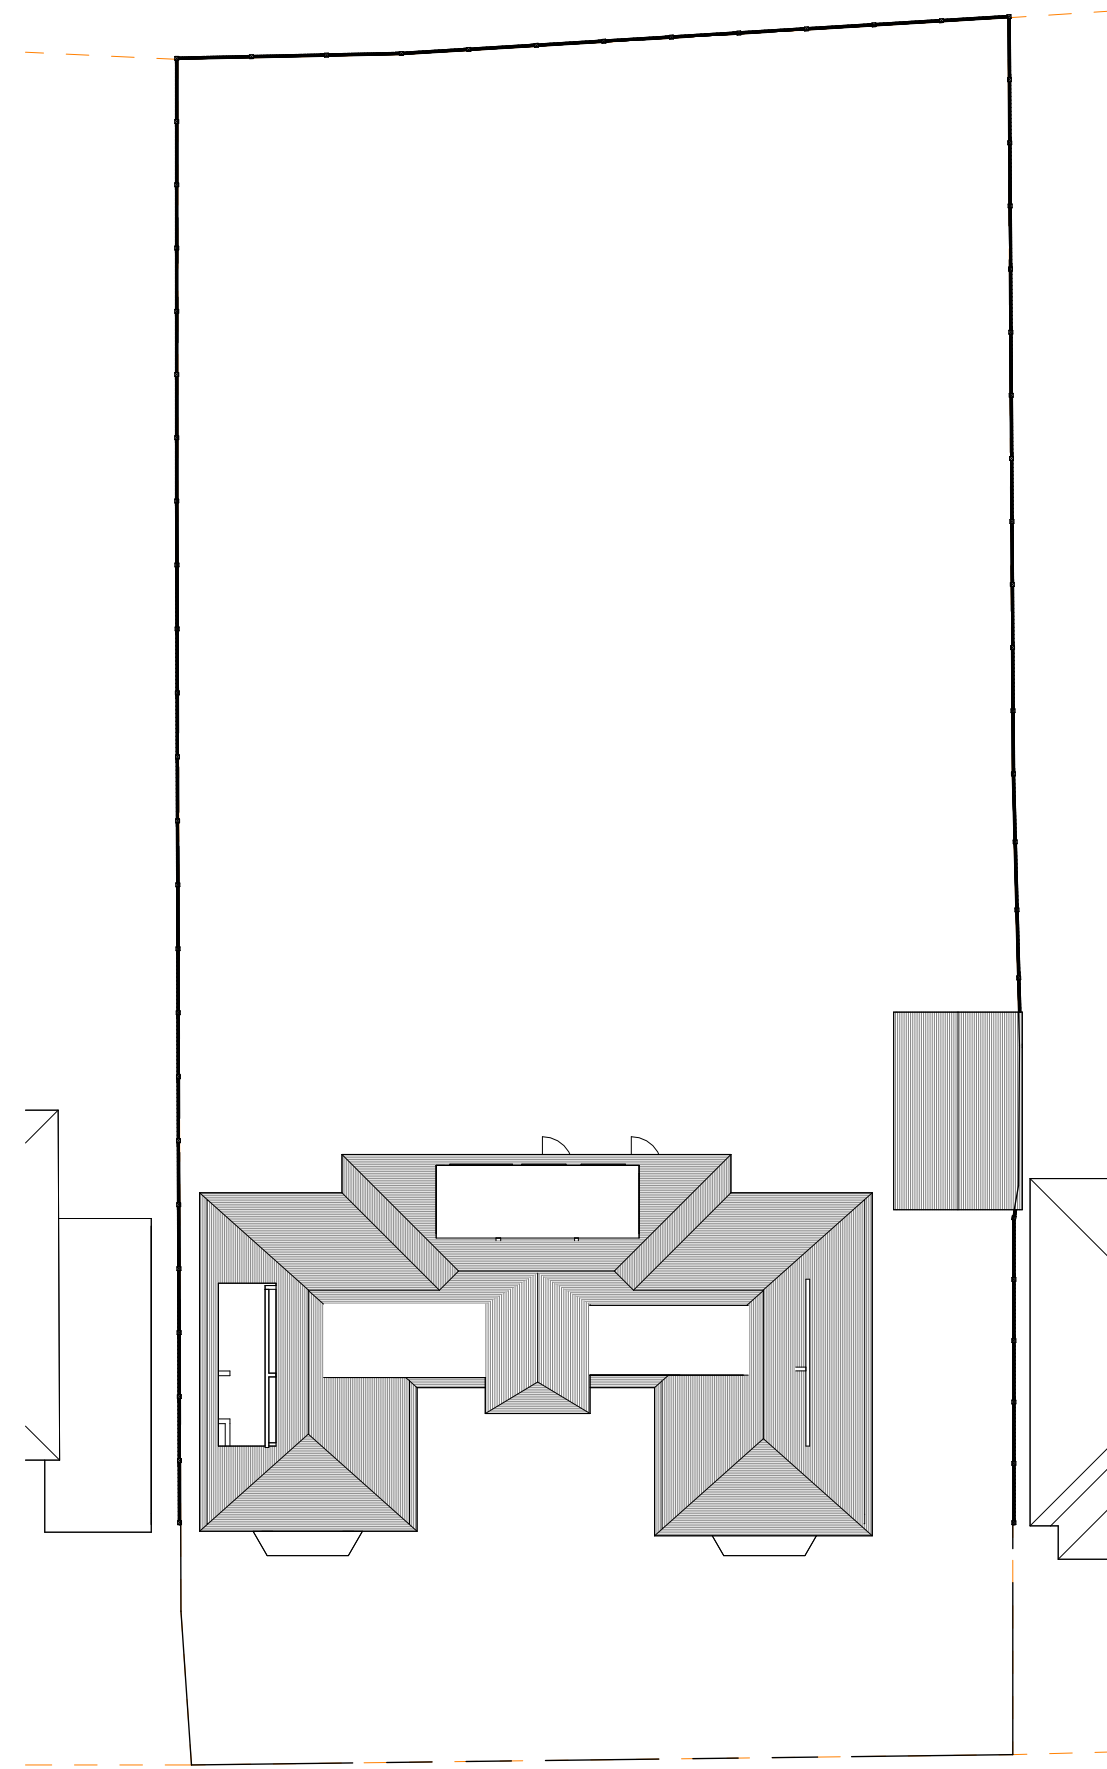

1 Site Plan
1 : 200

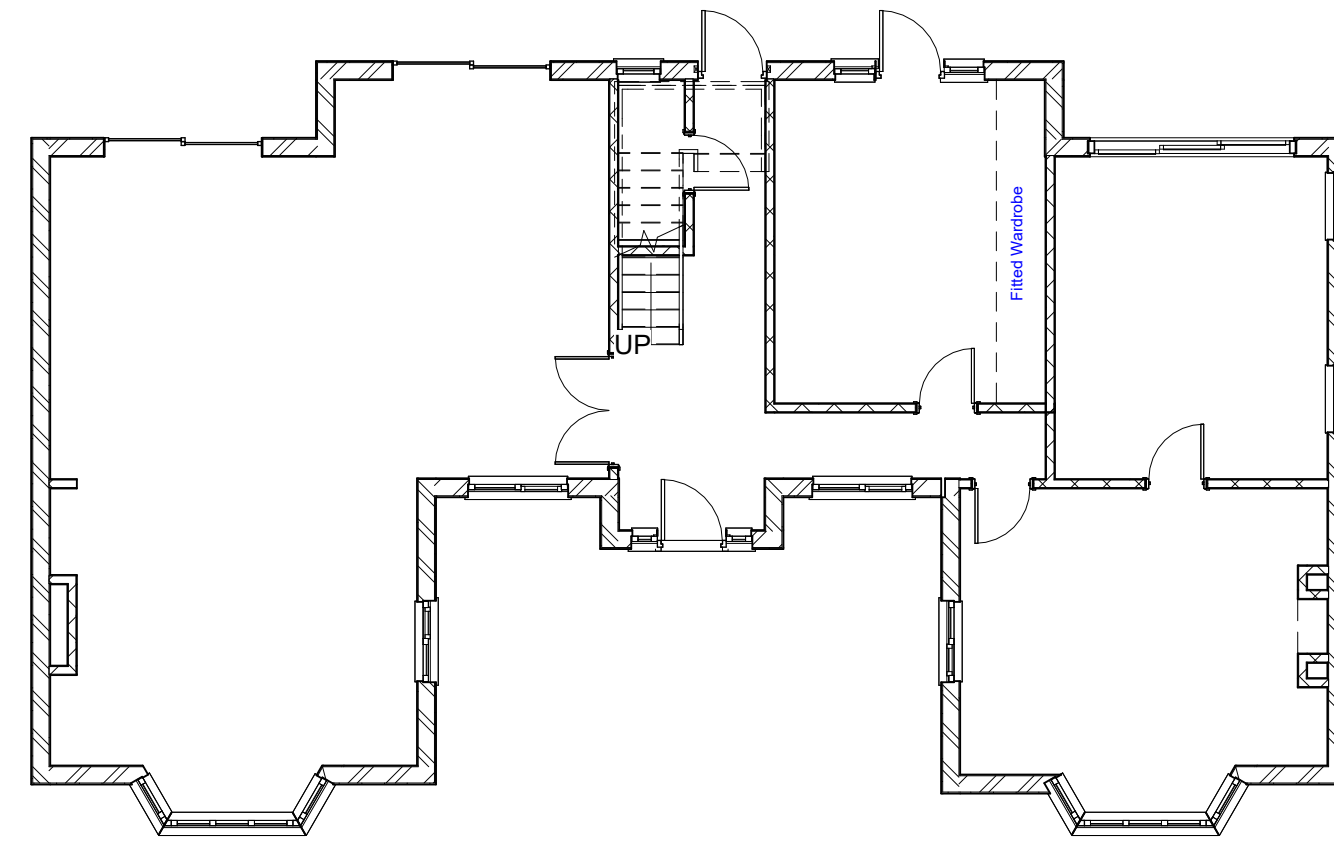


2 **Ground Floor - Existing**
1 : 100

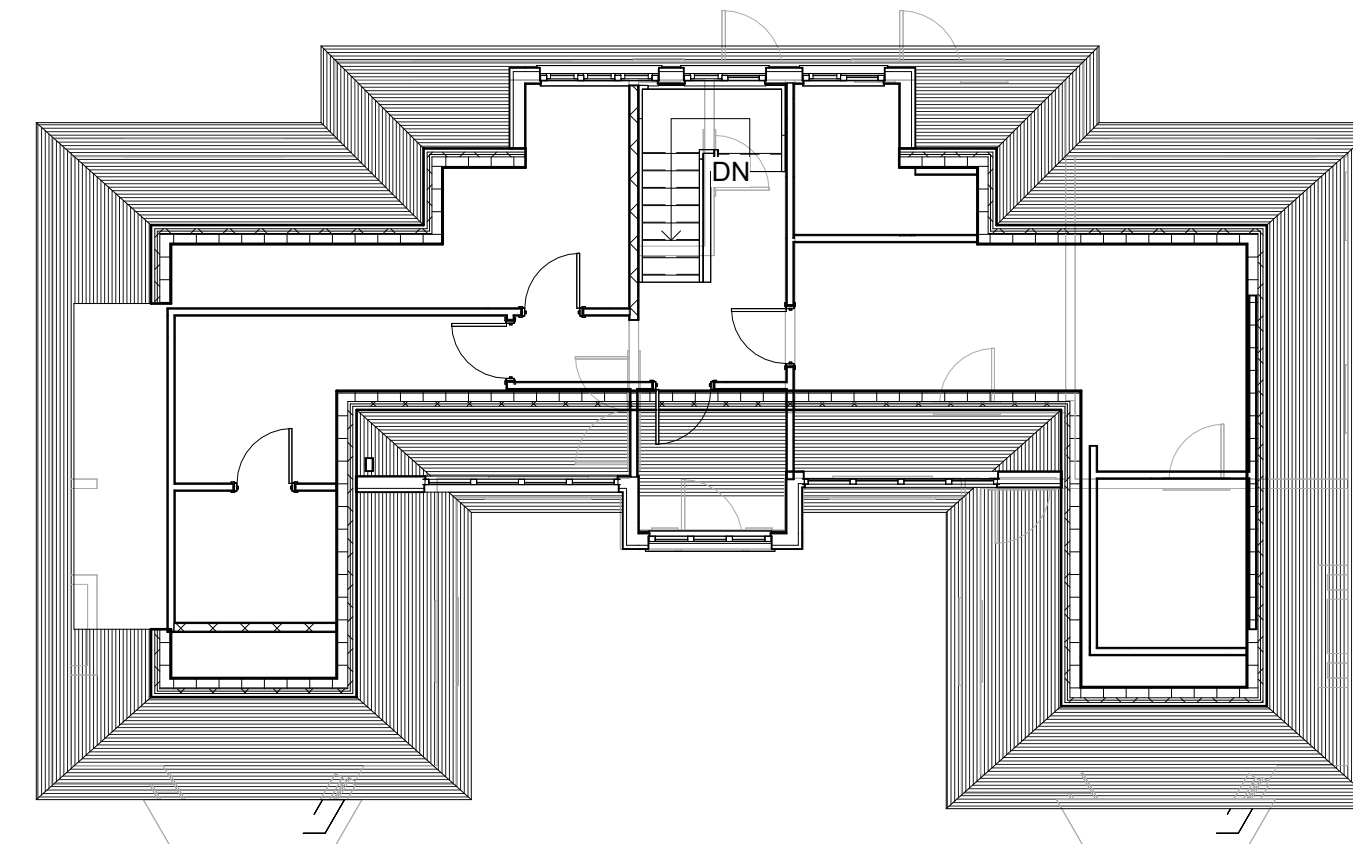

3 First Floor
1 : 100



4 Front Elevation
1 : 100

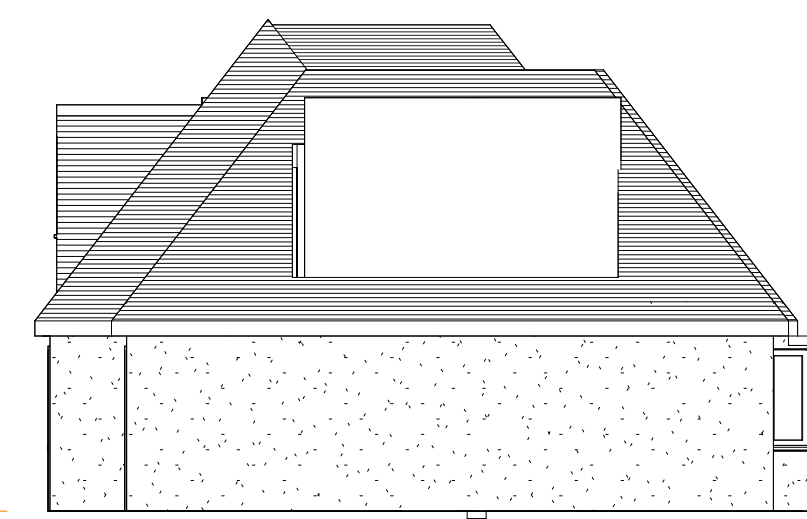

5 Left Elevation
1 : 100



6 **Rear Elevatin**
1 : 100



7 Right Elevation
1 : 100



Design | Project Management | Build

www.origincustomhomes.com

Ashish

139 Belmont Road, Uxbridge, UB8 1QZ

Existing


19/07/2024 01:41:16 PM

A101


Scale (iso - A1)




General Notes
The contractor must check all dimensions on site before commencing work and discrepancies must be immediately brought to the attention of Origin Custom Homes.
All work must conform to current building regulations, BS Standards and NHBC standards. These drawings are to be read in conjunction with all relevant designer approved or specialist drawings and specifications.
All dimensions are in millimeters unless stated otherwise. All materials are to be used and installed in strict compliance with the relevant manufacturer's recommendations and installation guide.
The Drawings are not to be reproduced/copied by any party prior to written consent being issued by Origin Custom Homes. All intellectual property rights are reserved by Origin Custom Homes.

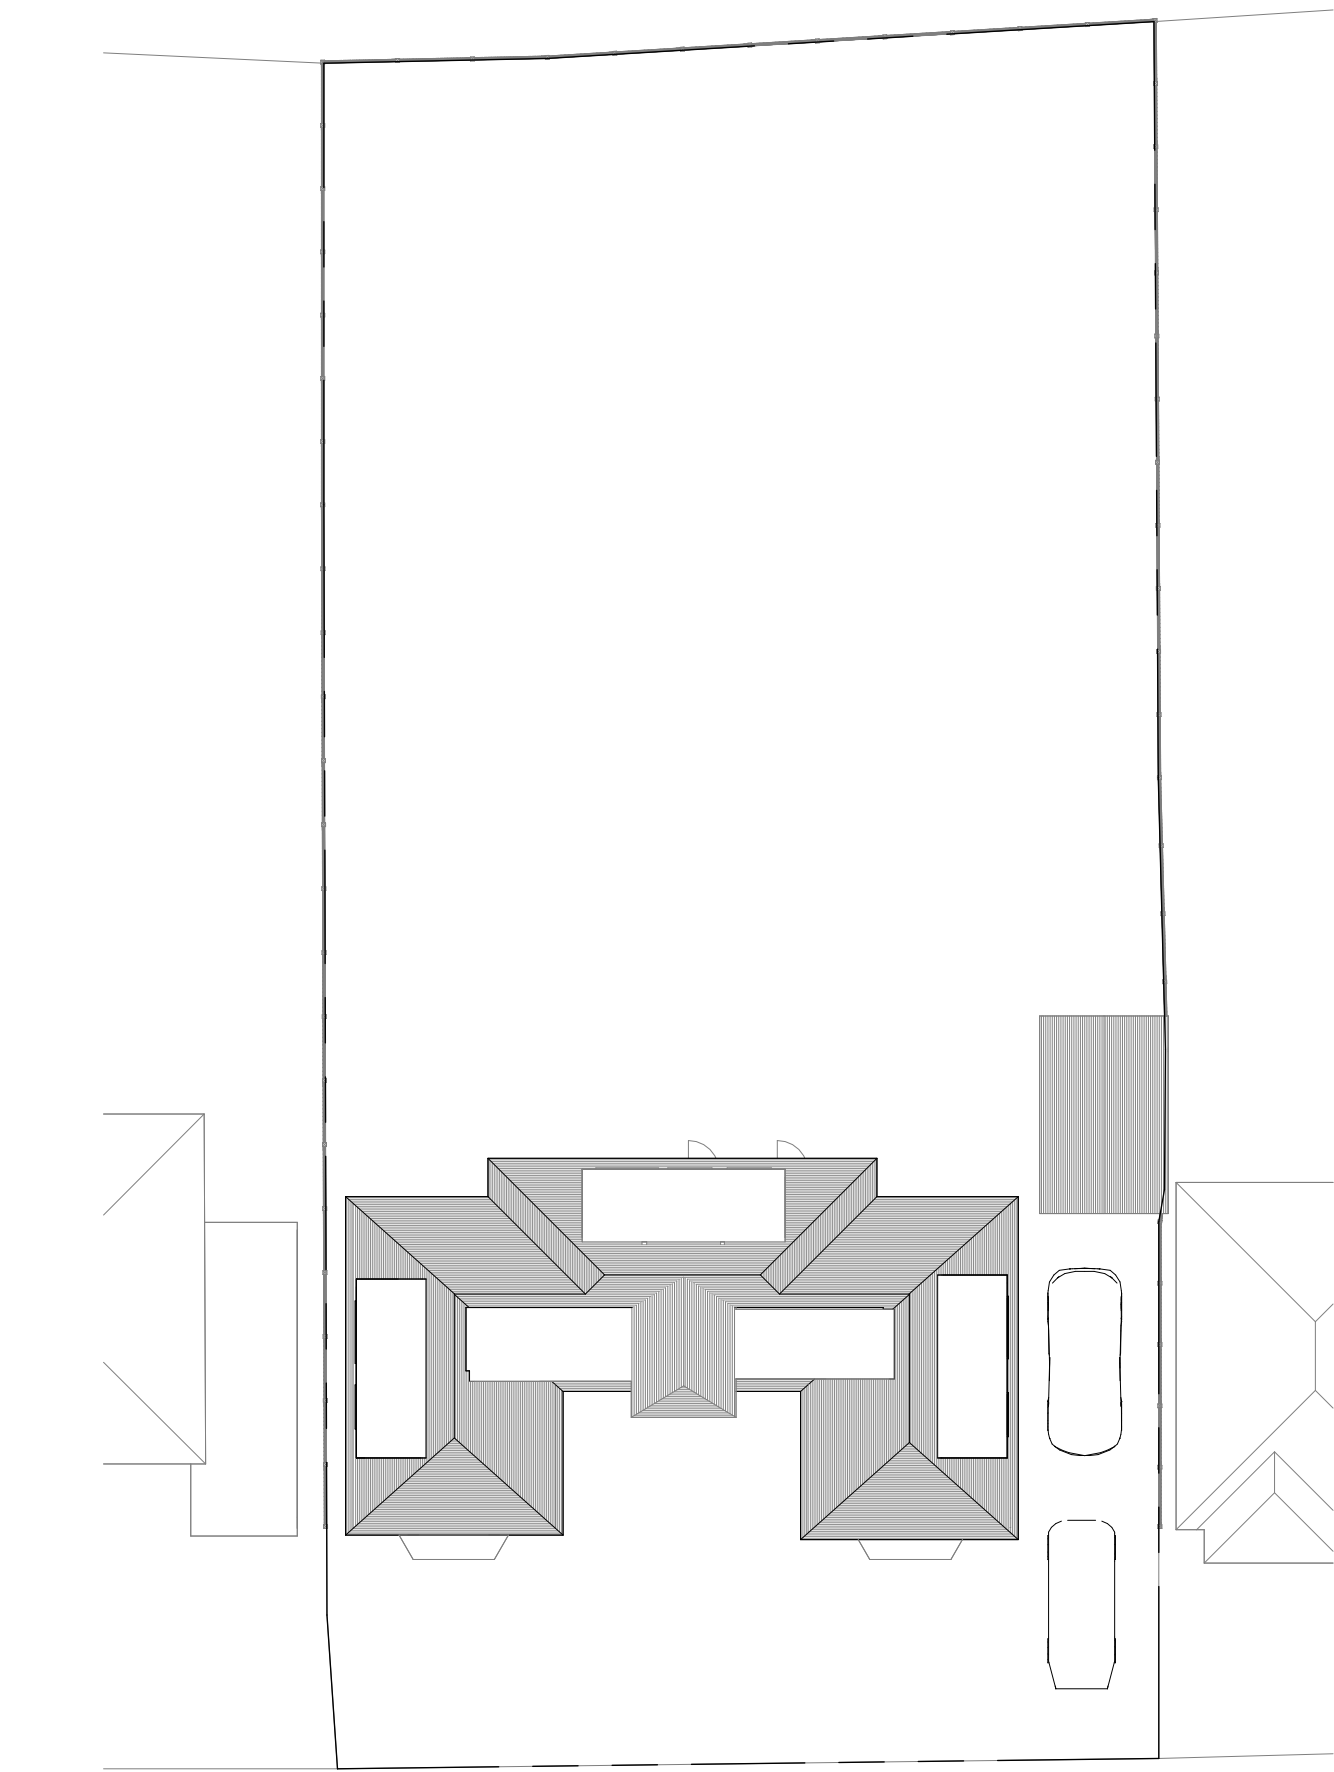

1 Site Plan
1 : 200

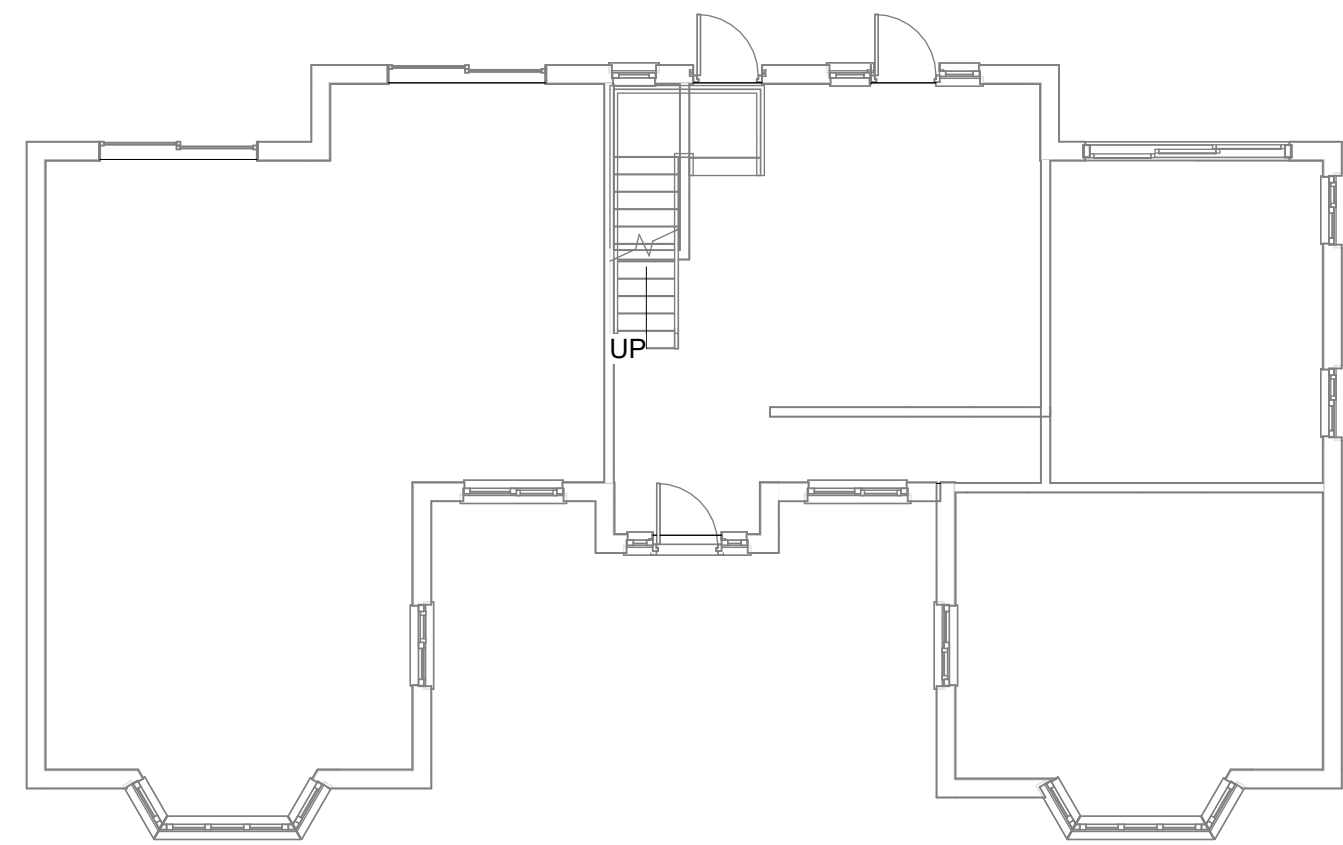


2 Ground Floor
1 : 100

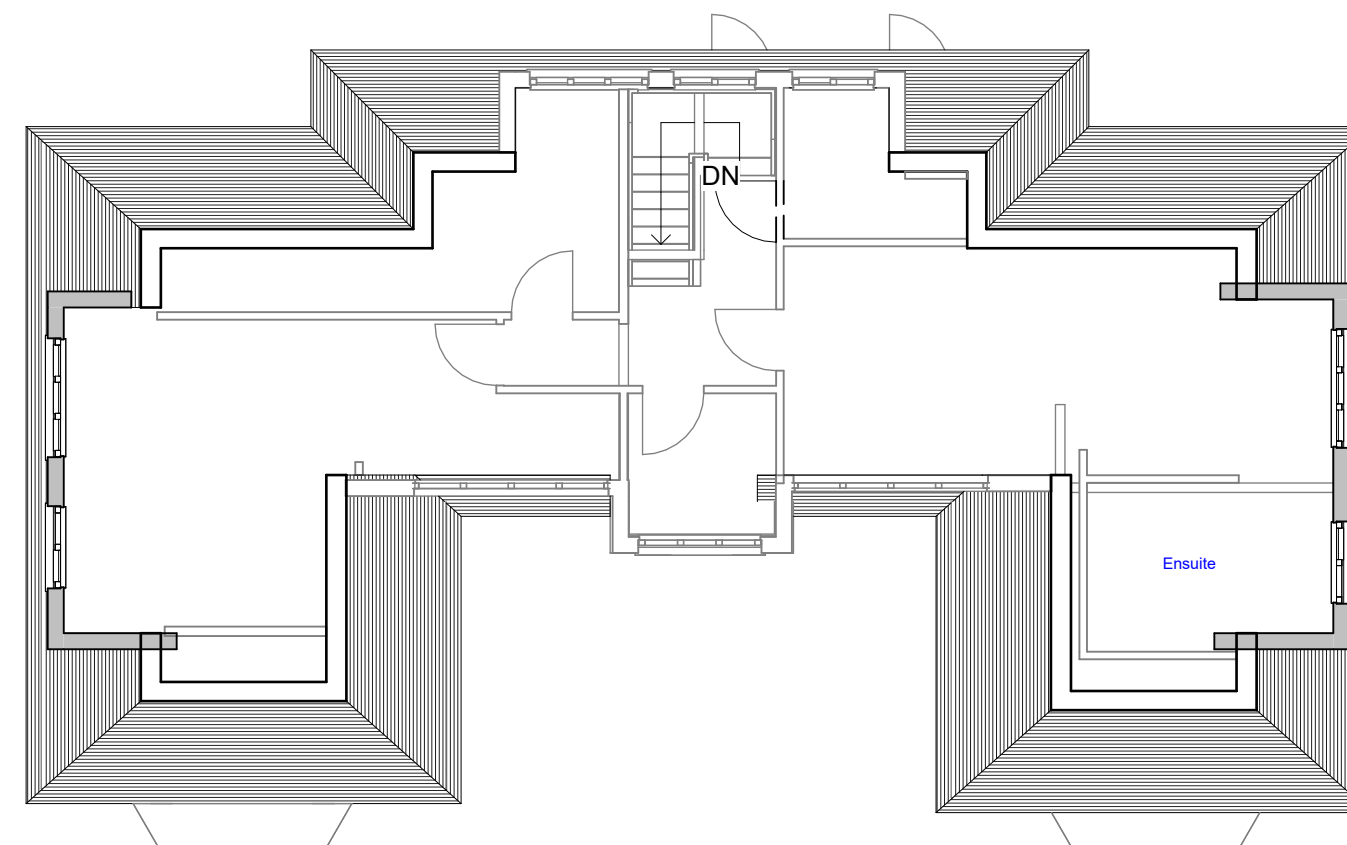

3 First Floor
1 : 100




4 Front Elevation
1 : 100

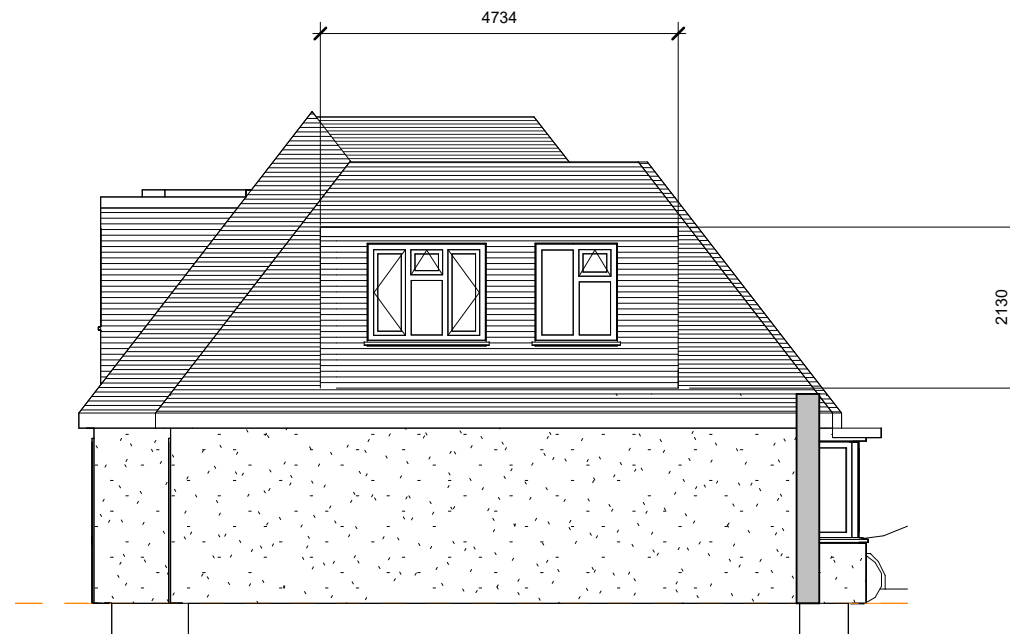

5 Left Elevation
1 : 100



6 Rear Elevation
1 : 100

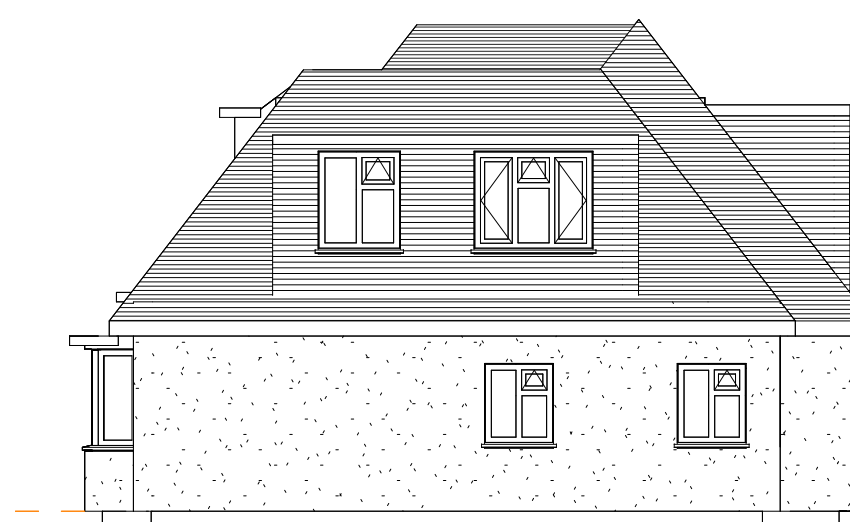

7 Right Elevation
1 : 100

Dormer 1	Dormer 2
(B * H * L)/2	(B * H * L)/2
B - 4.737	B - 4.737
H - 2.130	H - 2.130
L - 1.844	L - 1.844
(4.737 * 2.130 * 1.844)/2 =	(4.737 * 2.130 * 1.844)/2 =
9.28m3 - Dormer Volume increase	9.28m3 - Dormer Volume increase

Total Volume Increase
Dormer 1 + Dormer 2 =
9.28 + 9.28 =
Total Volume = 18.56 m3
PD allowance for detached 50 m3 increase - Therefore
conversion falls within PD requirements

All Materials to match existing



Design | Project Management | Build
info@origincustomhomes.com
www.origincustomhomes.com

Ashish	
139 Belmont Road, Uxbridge, UB8 1QZ	
Proposed	
19/07/2024 01:41:17 PM	A102
Scale (iso - A1)	
1:500	0 2.5 5m
1:100	0 5 10m
1:200	0 10 20m

General Notes
The contractor must check all dimensions on site before commencing work and discrepancies must be immediately brought to the attention of Origin Custom Homes.
All work must conform to current building regulations. All alterations are subject to planning permission. These drawings are to be used in conjunction with all other design documents. All dimensions are in millimetres unless otherwise stated. All dimensions are to the face of the work unless otherwise stated.
The drawings are not to be reproduced or used in any way without the prior written consent of Origin Custom Homes. All intellectual property remains the property of Origin Custom Homes.