


# Location Plan

Site Address: 139, Belmont Road, Uxbridge, UB8 1QZ

Date Produced: 22-Apr-2024

Scale: 1:1250 @A3

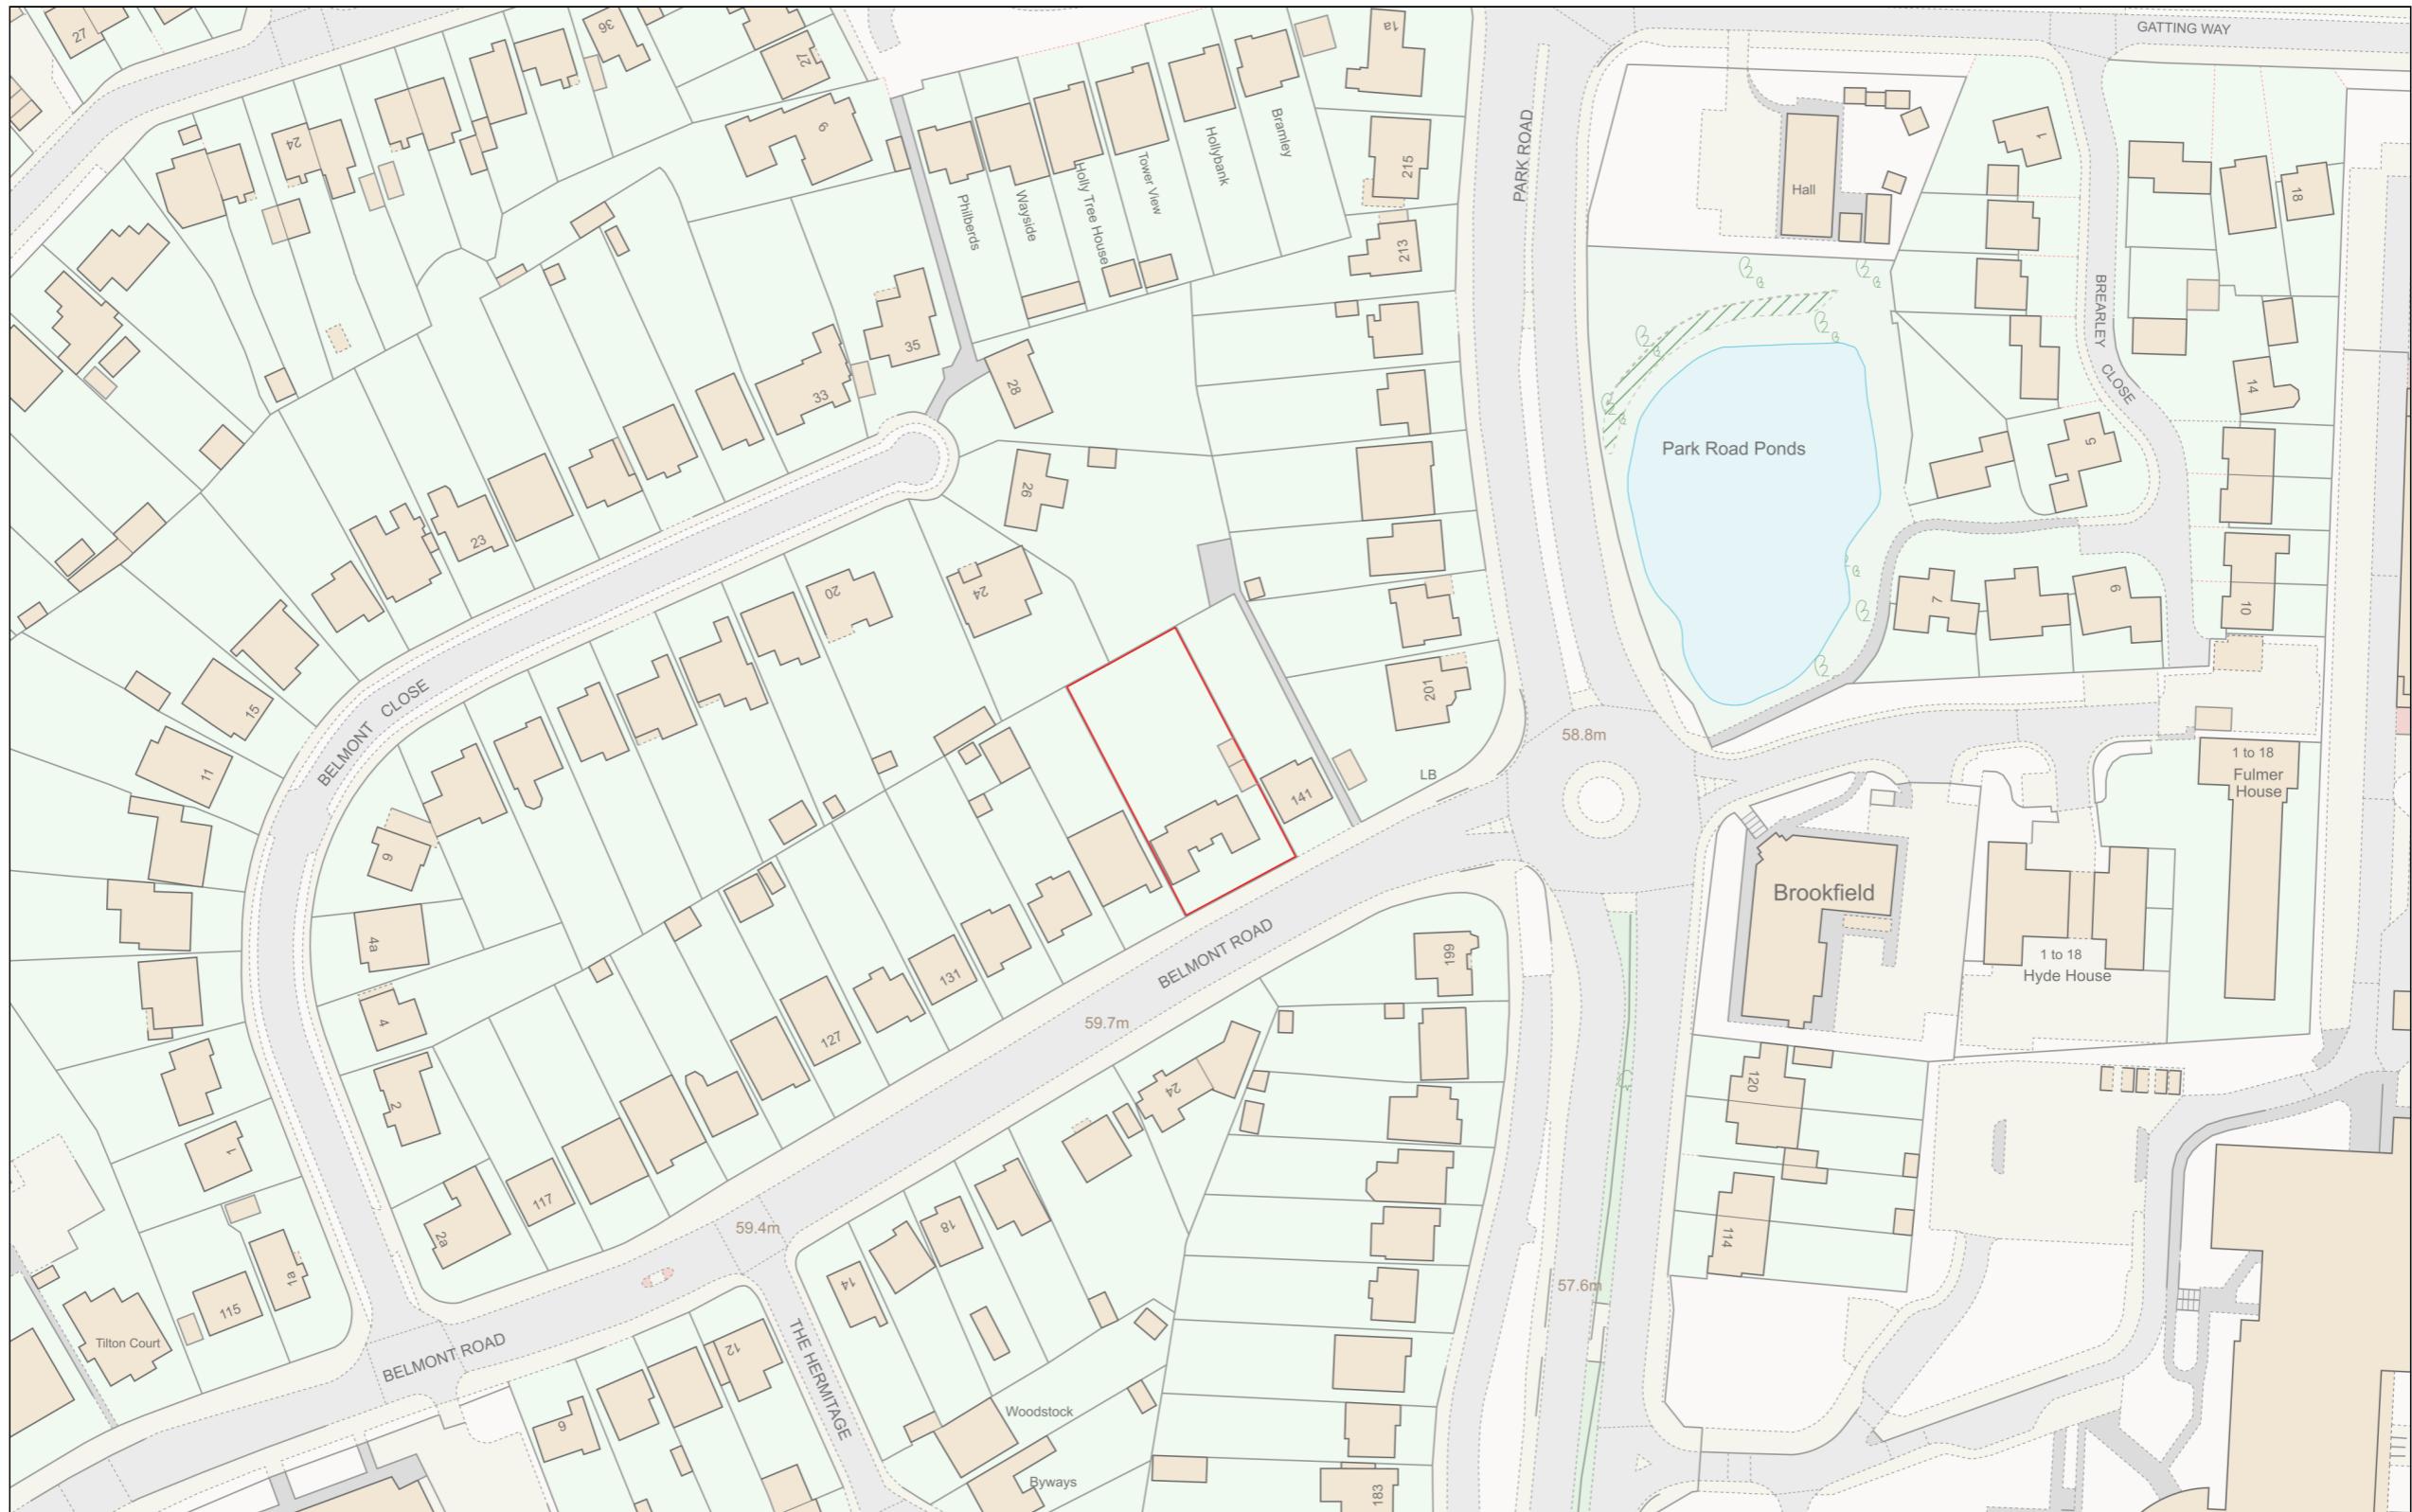

N  
↑

Planning Portal Reference: PP-13001546v1

0 50  
Metres