





EXISTING IMAGES

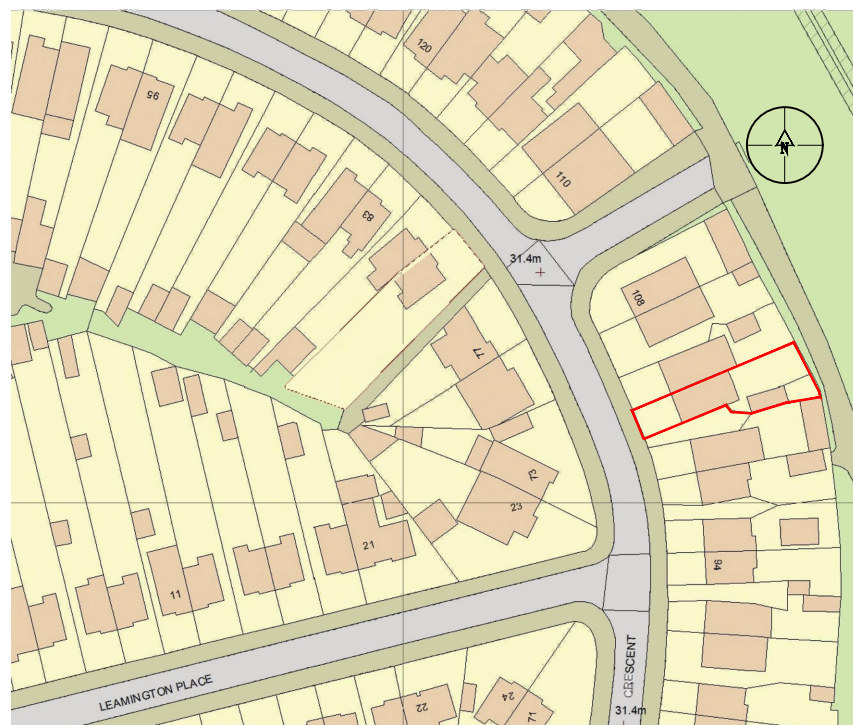

01 - OS MAP SCALE 1:1250

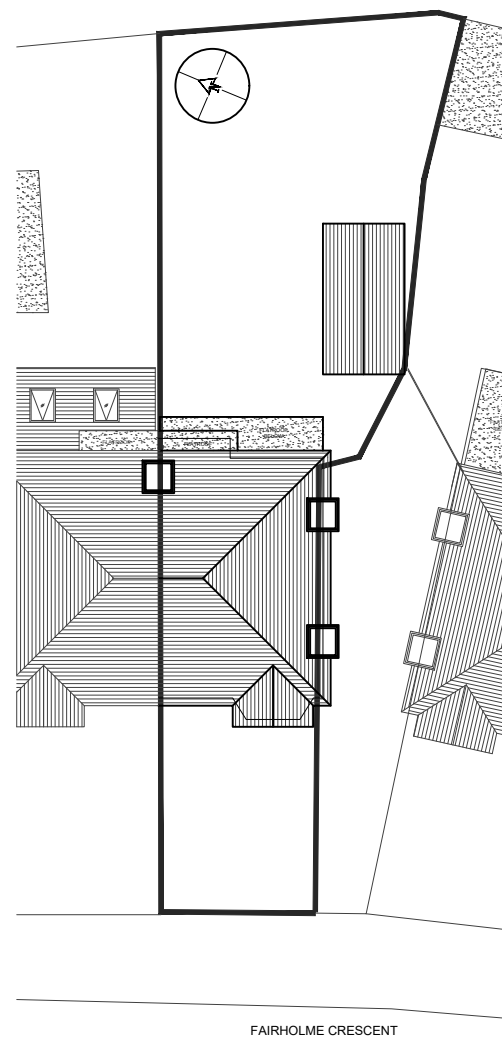


02 - EXISTING BLOCK PLAN

SCALE 1:250



A horizontal scale bar with markings at 0, 1, 2m, 3, 4, and 5m. The word "Scale" is written below the bar.

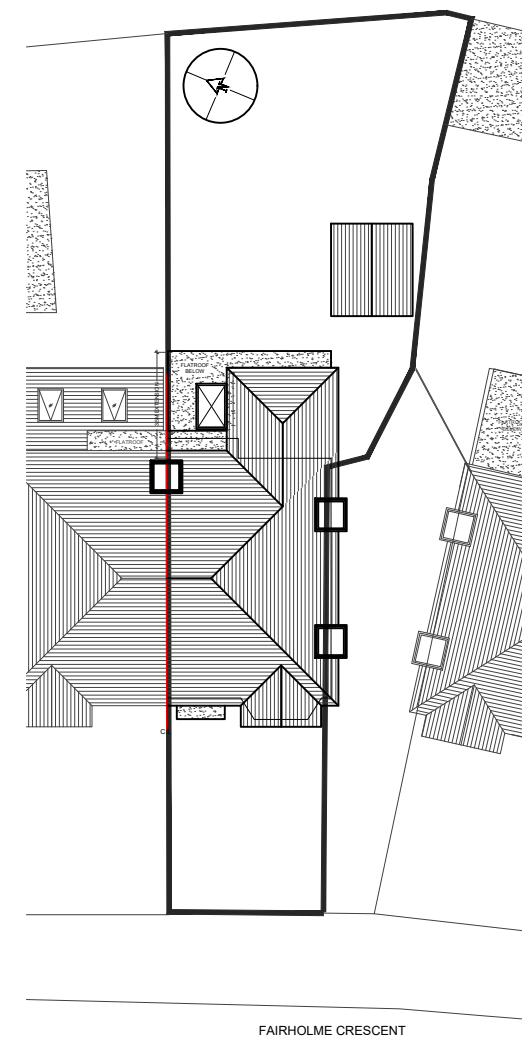

03 - PROPOSED BLOCK PLAN

SCALE 1:250



A horizontal scale bar with markings at 0, 1, 2m, 3, 4, and 5m. The word "Scale" is written below the 0 mark.

NOTES

Dimensions are not to be scaled from this drawing.

[illegible]

HOUSE-HOLDER APPLICATION

DESIGN ENDEAVOURS
31 LYNCREFT GARDENS, HOUNSLOW LONDON, TW3 2QT
M: 07869580774, 07883602259
E: design.endeavour@gmail.com

Project	102 FAIRHOLME CRESCENT, HAYES LONDON, UB4 8QU		
Title	OS MAP & BLOCK PLANS		
Scale	Drawn	Approved	Date
as shown@A3	IKM		OCT 24
Job No.	Drawing No.		Rev.
DE-1188	PH-102FC-01		