



NOTES:  
 All construction to comply with all relevant and current building regulations.  
 For building regulation compliance please refer building regulation/ structural engineers drawing.  
 All Dimensions to be measured by contractor on site prior to construction. Not for construction.

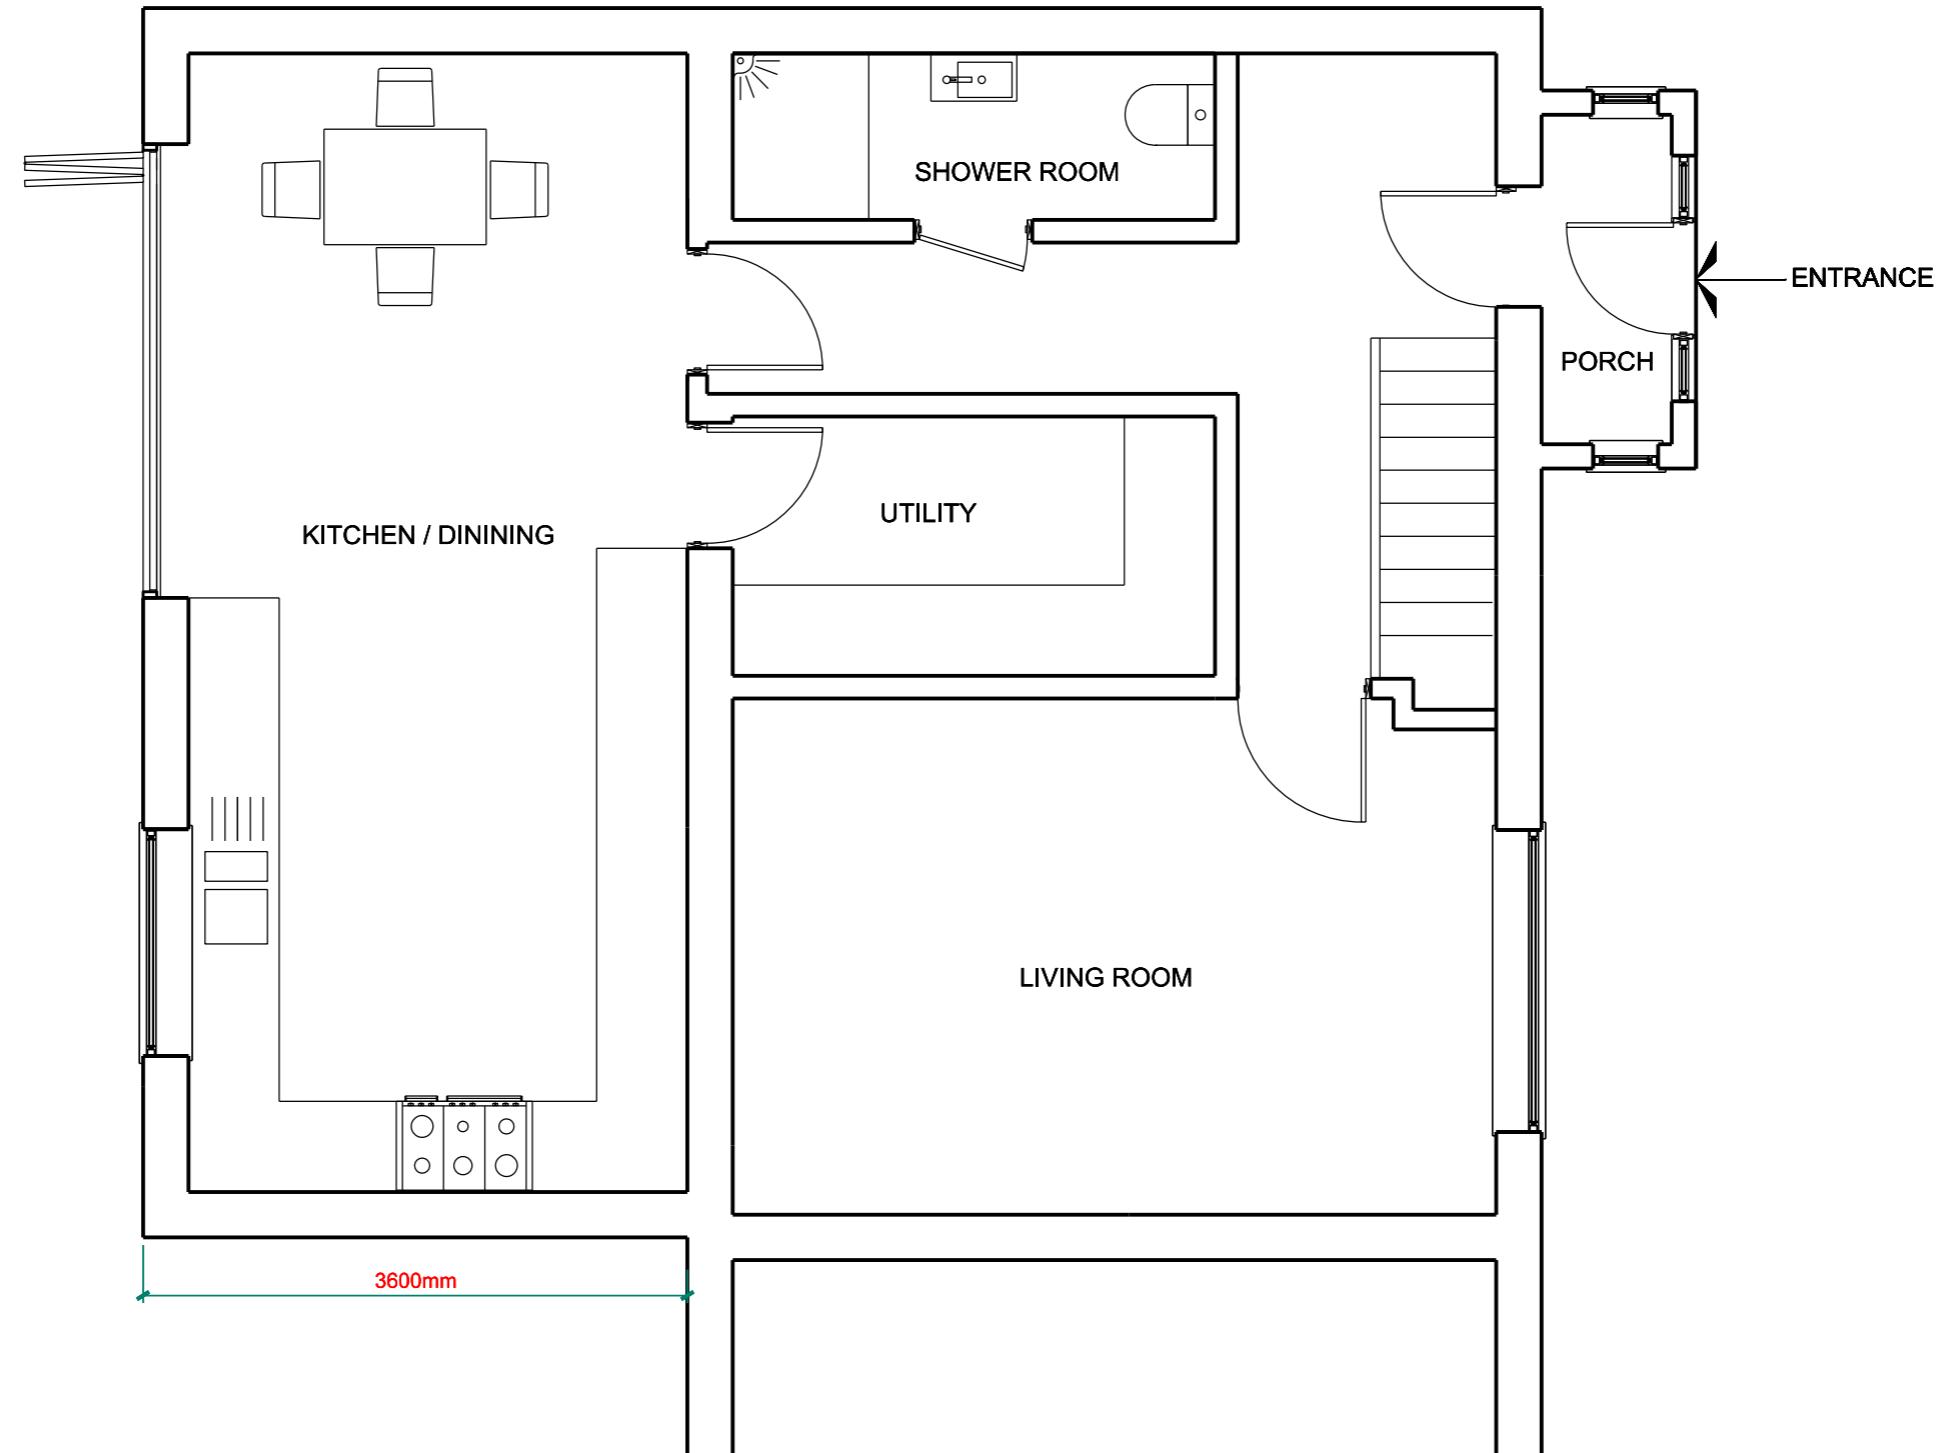

01

PROPOSED GROUND PLAN

SCALE 1:50

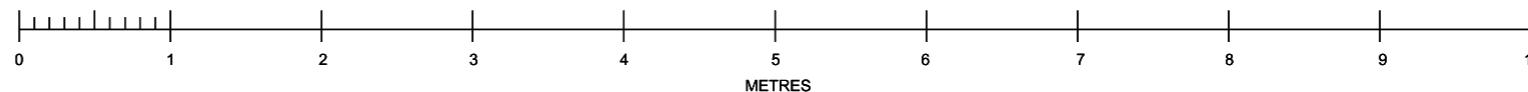

A	09/12/2024	Planning
D1	15/10/2024	Planning
REV.	DATE	REASON FOR ISSUE
<b>FAÇADE DESIGN STUDIO</b>		
Boundary House Cricket Field Road Uxbridge UB8 1QG www.facadesign.co.uk info@facadesign.co.uk t +44 (0) 7438294487		
Project Address: 34 EAST ROAD WEST DRAYTON UB7 9EZ		
Project Number: RDK 15724 Description: GROUND FLOOR REAR EXTENSION		
SCALE: 1:50@A3		
<b>ERD1003 A</b>		