


NOTES:

All construction to comply with all relevant and current building regulations.
For building regulation compliance please refer building regulation/ structural engineers drawing.
All Dimensions to be measured by contractor on site prior to construction. Not for construction.



01 PROPOSED GROUND PLAN

SCALE 1:50

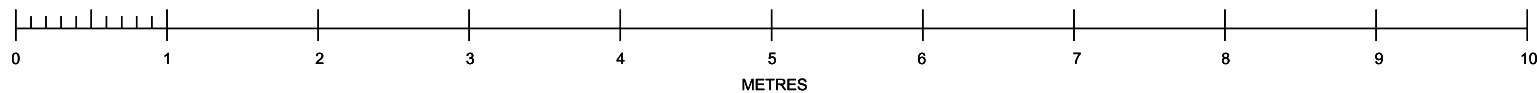

D1	15/10/2024	Planning
REV.	DATE	REASON FOR ISSUE
FAÇADE DESIGN STUDIO		
Boundary House Cricket Field Road Uxbridge UB8 1QG www.facadesign.co.uk info@facadesign.co.uk t +44 (0) 7438294487		
Project Address: 34 EAST ROAD		
WEST DRAYTON		
UB7 9EZ		
Project Number: RDK 15724		
Description: GROUND FLOOR REAR EXTENSION		
SCALE: 1:50@A3		
ERD1003		