

NOTES:
All construction to comply with all relevant and current building regulations.
For building regulation compliance please refer building regulation/ structural engineers drawing.
All Dimensions to be measured by contractor on site prior to construction. Not for construction.




## 01 EXISTING SIDE ELEVATION

SCALE 1:100


ALL MATERIALS TO MATCH EXISTING

3000mm  
4000mm

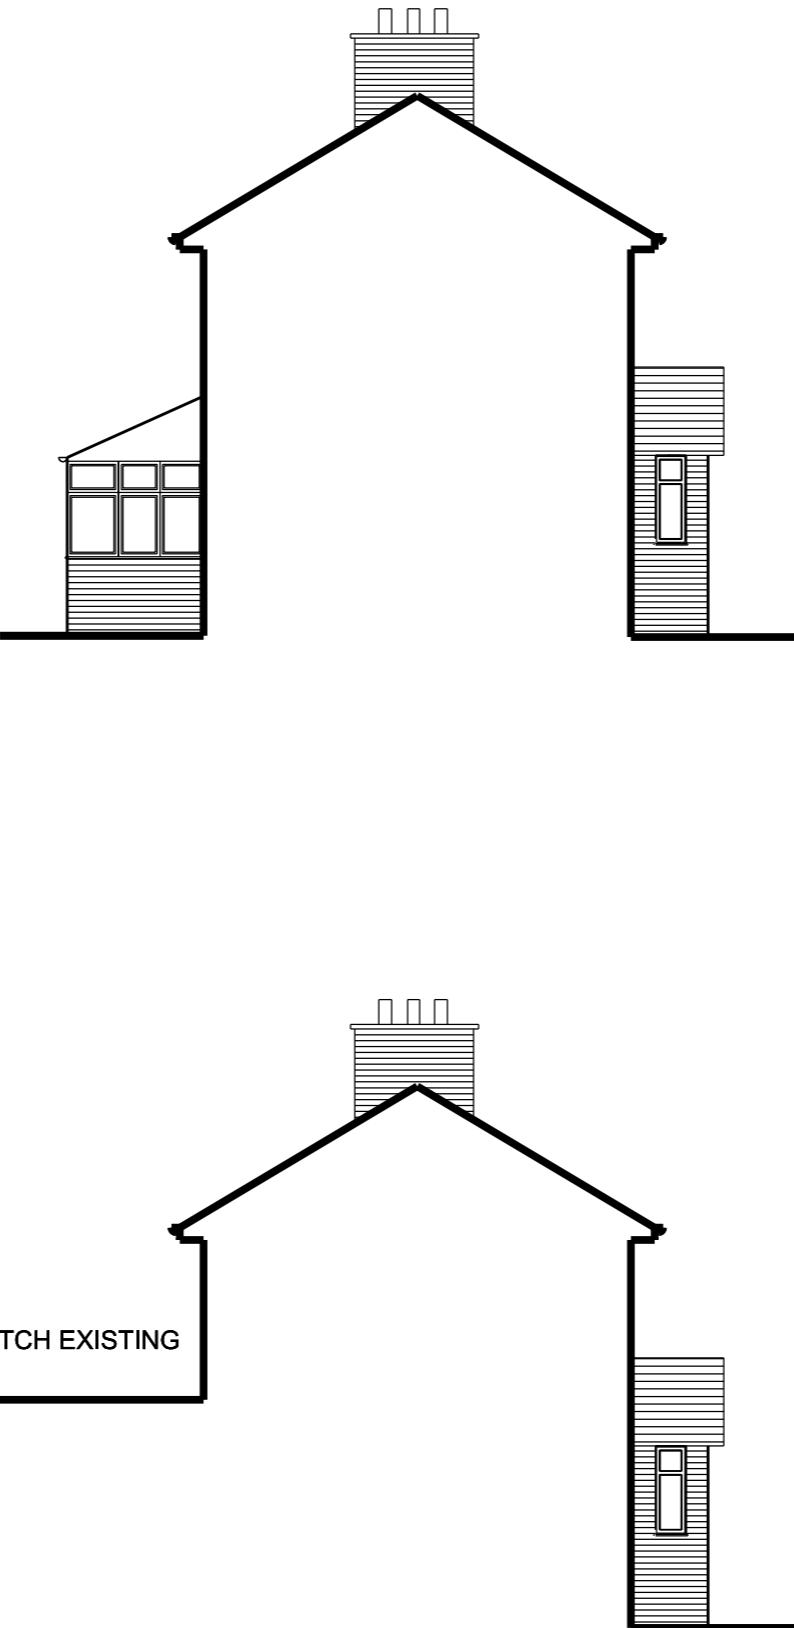

## 02 PROPOSED SIDE ELEVATION

SCALE 1:100

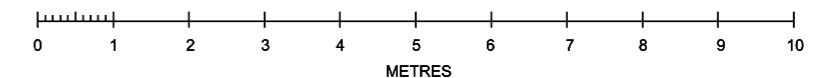

D1	15/10/2024	Planning
REV.	DATE	REASON FOR ISSUE
<b>FAÇADE DESIGN STUDIO</b>		
Boundary House Cricket Field Road Uxbridge UB8 1QG		
www.facadesign.co.uk info@facadesign.co.uk t +44 (0) 7438294487		

Project Address: 34 EAST ROAD WEST DRAYTON UB7 9EZ
Project Number: RDK 15724
Description: GROUND FLOOR REAR EXTENSION
SCALE: 1:100@A3

**ERD1007**