




NOTES:  
All construction to comply with all relevant and current building regulations.  
For building regulation compliance please refer building regulation/ structural engineers drawing.  
All Dimensions to be measured by contractor on site prior to construction. Not for construction.

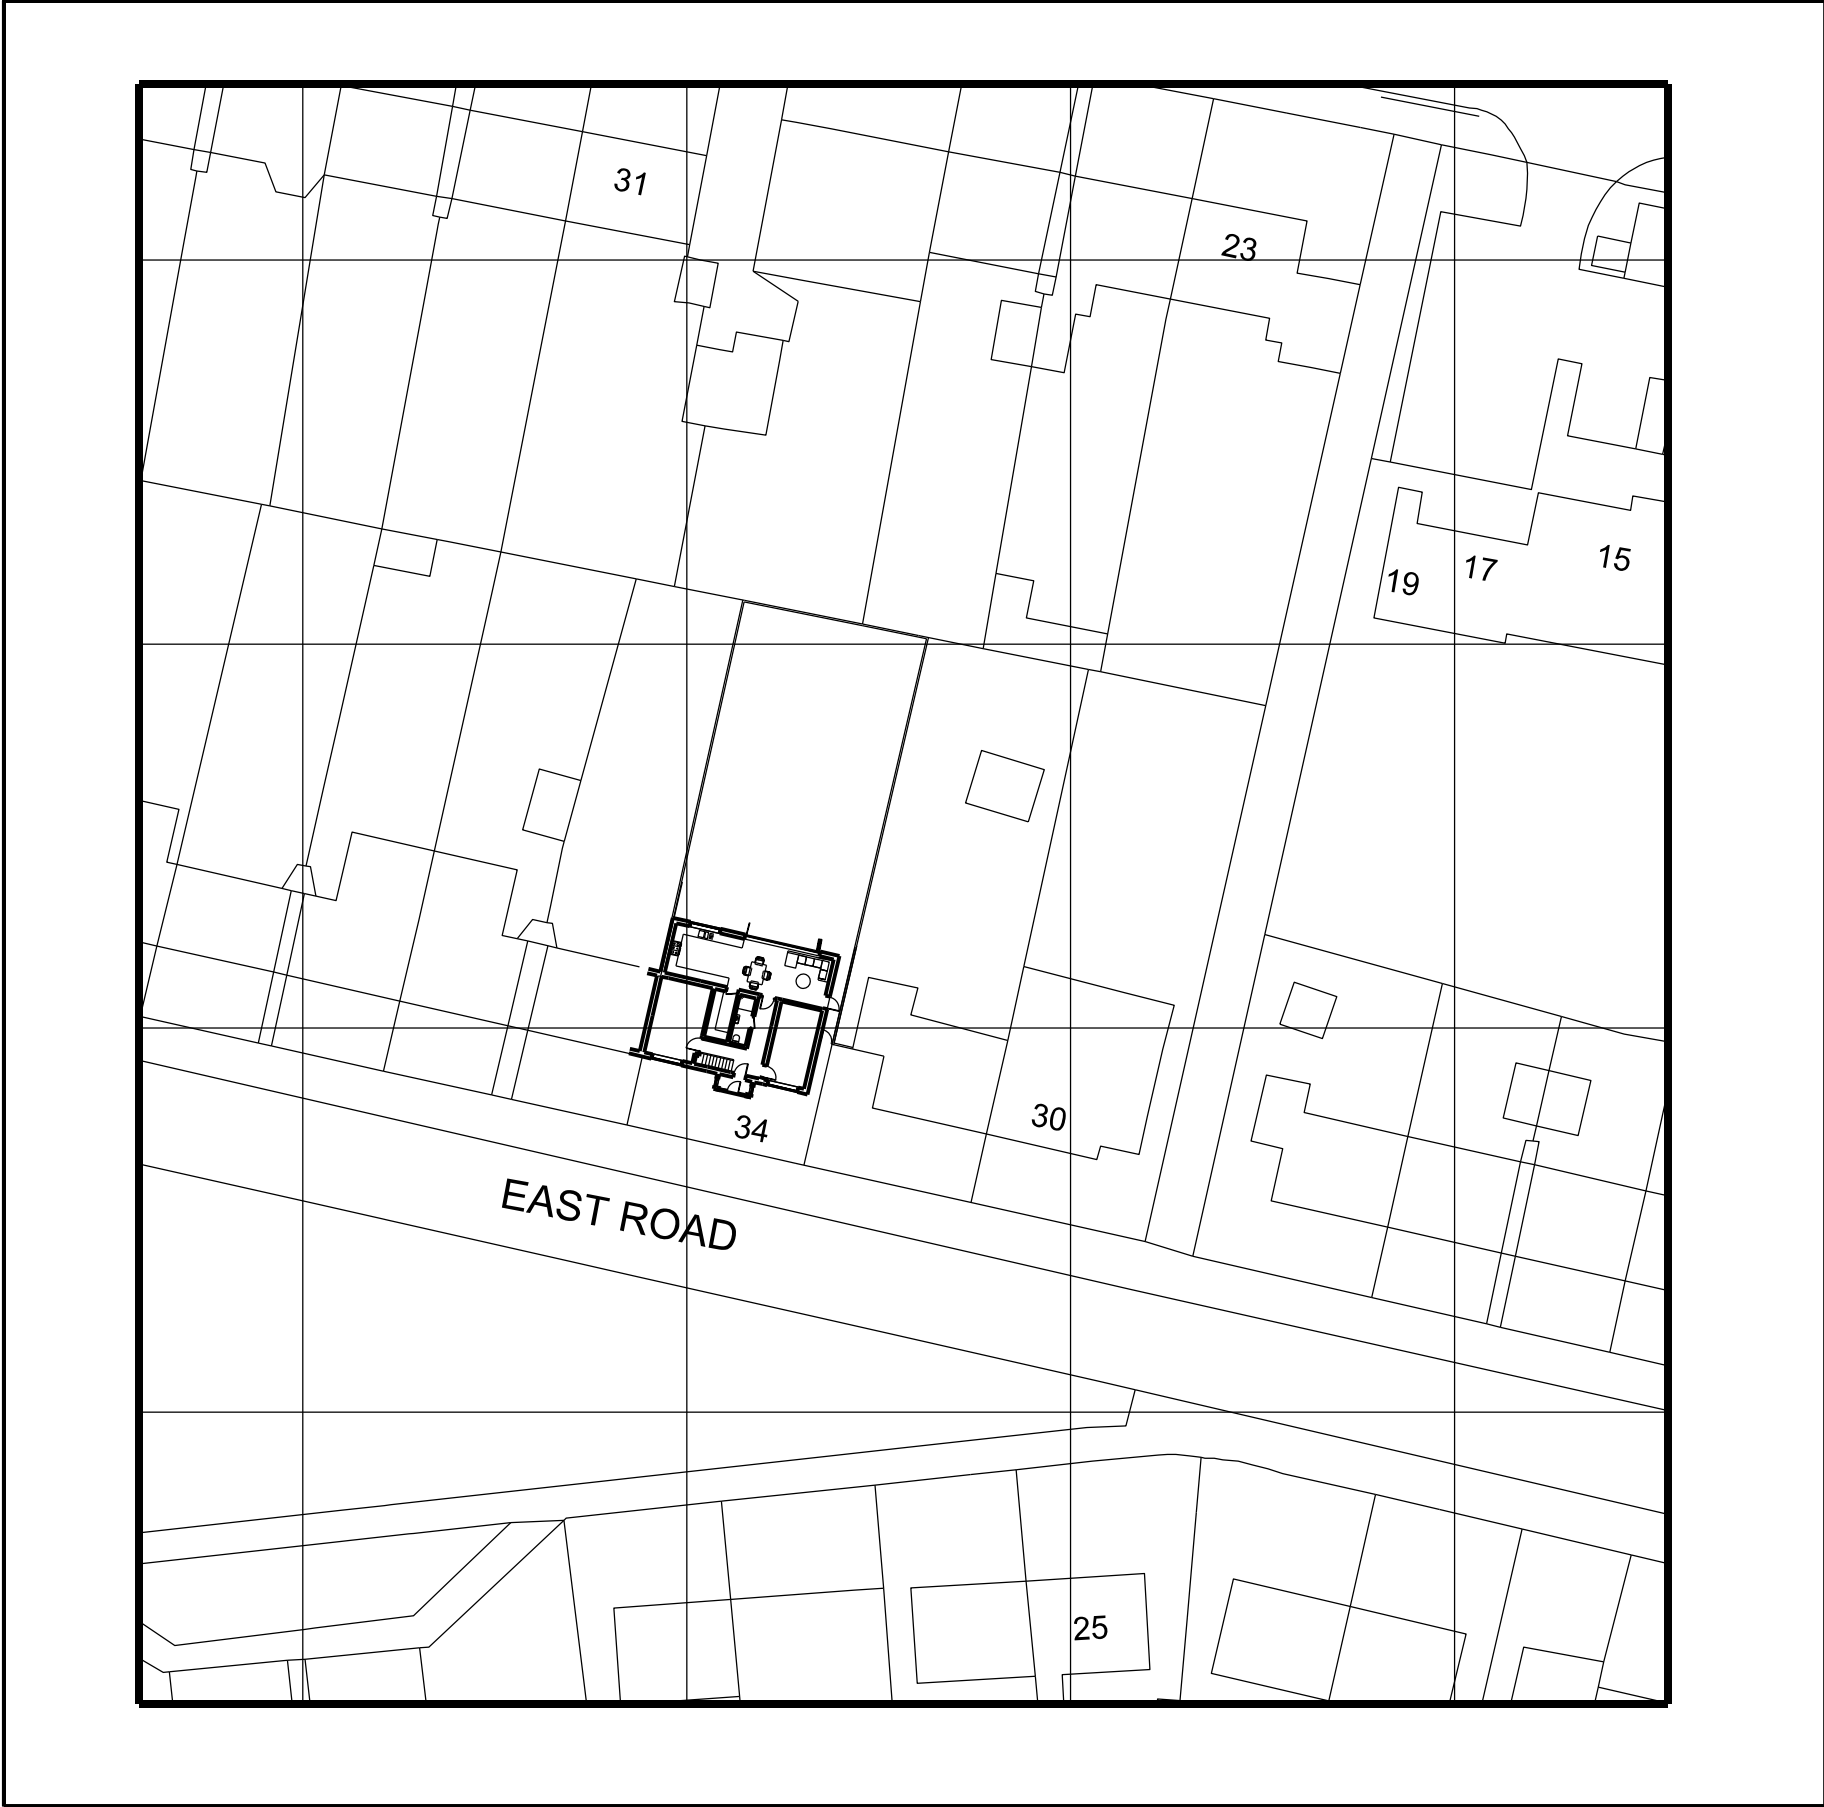

**01** PROPOSED BLOCK PLAN  
SCALE 1:500

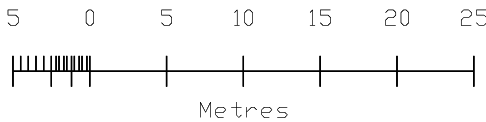

**02** LOCATION PLAN  
SCALE 1:1250

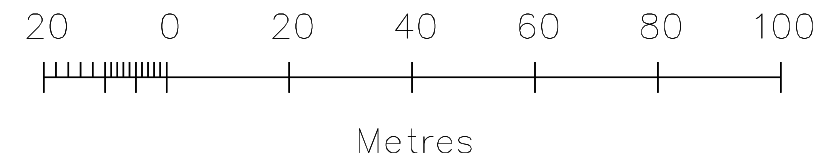

D1	20/01/2025	Planning
REV.	DATE	REASON FOR ISSUE
<b>FAÇADE DESIGN STUDIO</b>		
Boundary House Cricket Field Road Uxbridge UB8 1QG www.facadesign.co.uk info@facadesign.co.uk t +44 (0) 7438294487		
Project Address: 34 EAST ROAD		
WEST DRAYTON		
UB7 9EZ		
Project Number: RDK 20125		
Description: GROUND FLOOR REAR/SIDE INFILL EXTENSION		
SCALE: 1:500 & 1:1250@A3		
<b>ERD1015</b>		