


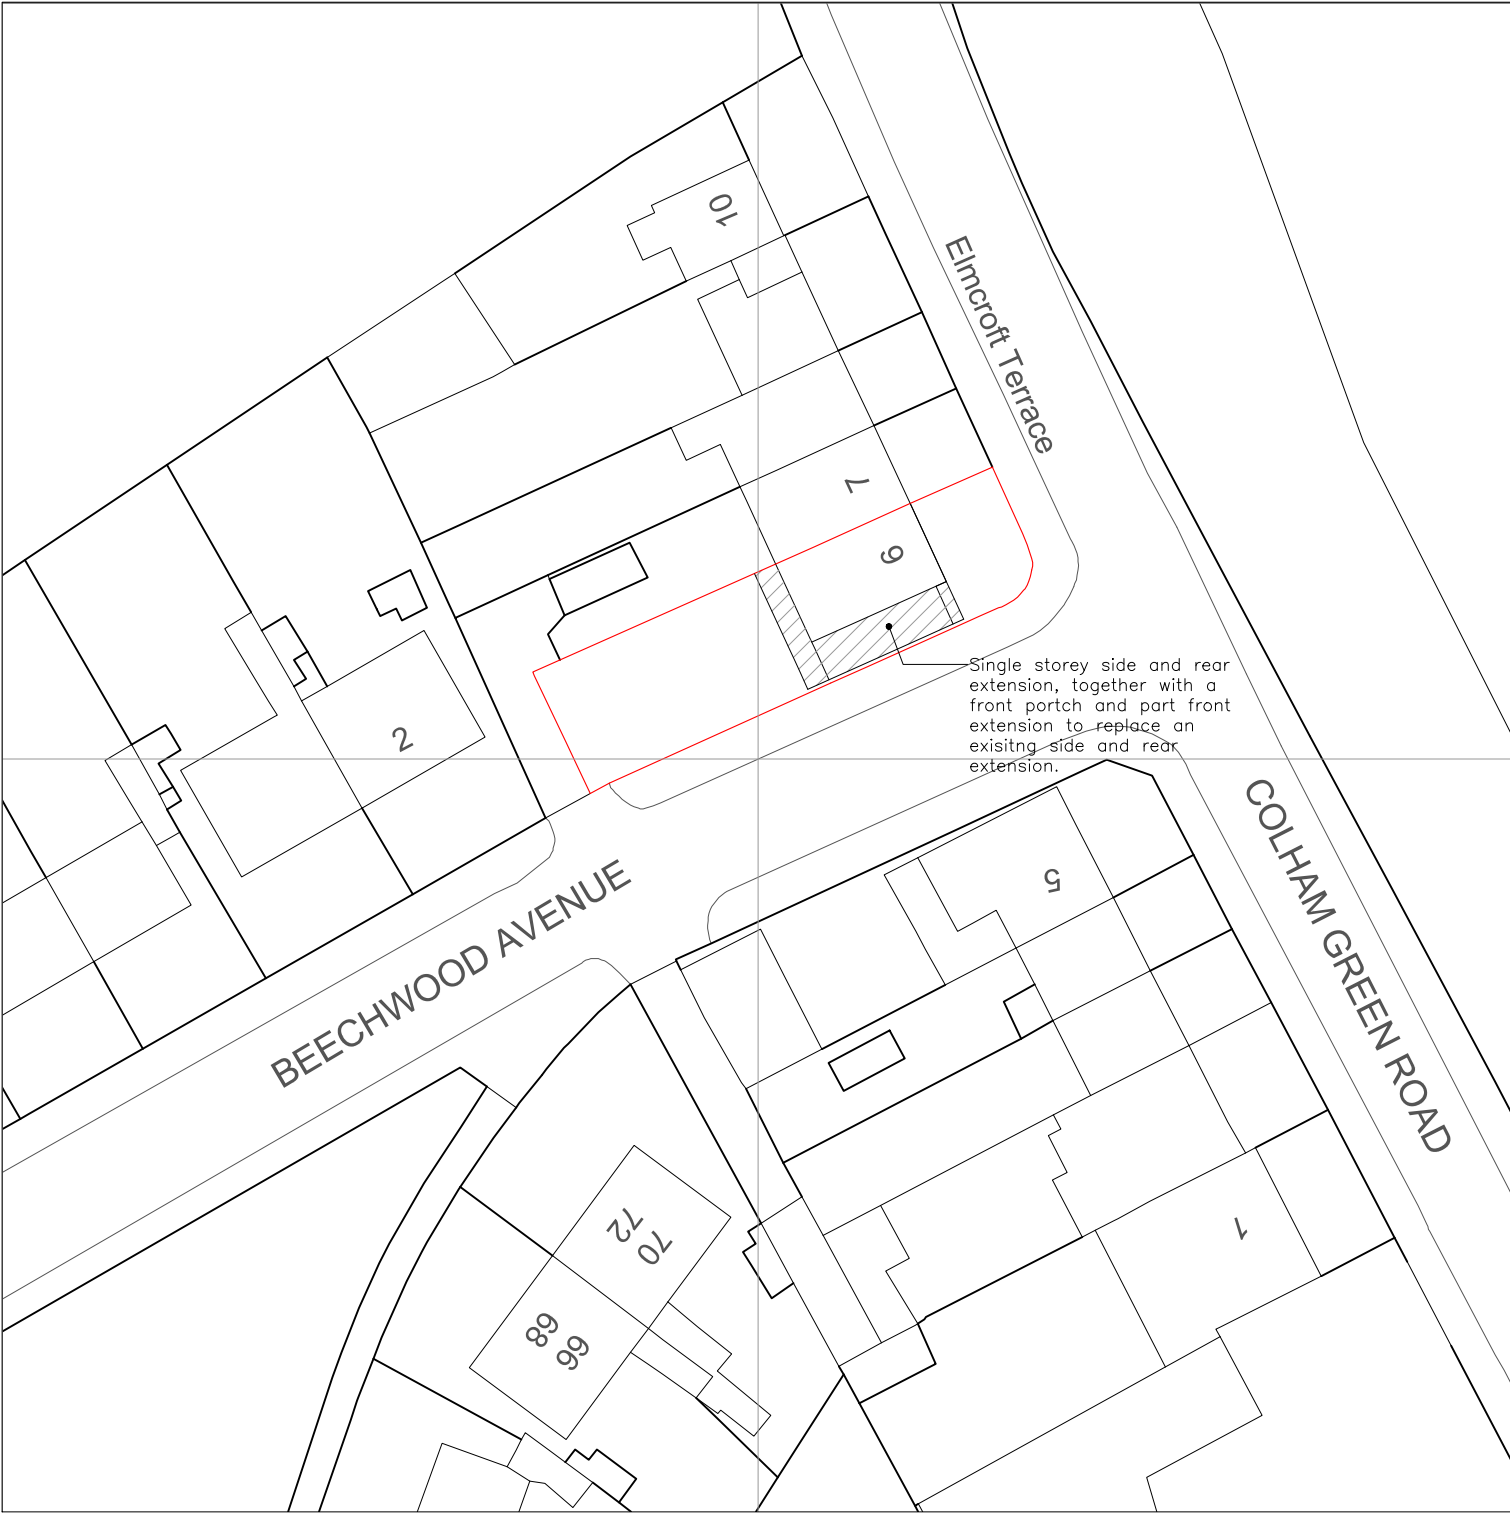



BEECHWOOD AVENUE

Elmcroft Terrace

COLHAM GREEN ROAD

**PROPOSED BLOCK PLAN**

Scale: 1:500

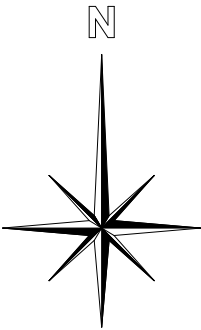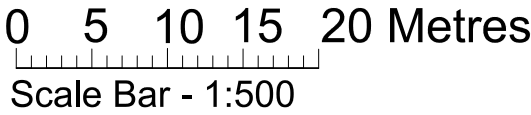

General Notes

NOTE:  
ALL MEASUREMENTS TO BE CHECKED ON SITE AND NOT SCALED FROM THIS DRAWING. ANY DISCREPANCIES TO BE REPORTED TO THE PLANNING AGENT. THIS IS A PLANNING DRAWING AND SHALL NOT BE USED FOR CONSTRUCTION/BUILDING CONTROL PURPOSES WHERE APPLICABLE, PARTY WALL (ETC) ACT 1996 TO BE AGREED WITH ADJOINING NEIGHBOURS PRIORS TO COMMENCING. ANY STRUCTURAL WORKS TO BE ASSESSED BEFORE COMMENCING WORKS. ALL WORKS TO THE SATISFACTION OF LOCAL AUTHORITY INSPECTOR. NO DEVIATION FROM THESE DRAWINGS WHAT SO EVER UNLESS AGREED IN WRITING WITH THE LOCAL AUTHORITY.

|     |                |      |
|-----|----------------|------|
|     |                |      |
| No. | Revision/Issue | Date |

BLOCK PLAN

Project Address  
6 ELMCROFT TERRACE  
COLHAM GREEN ROAD  
HILLINGDON

|                        |                     |
|------------------------|---------------------|
| Project<br>RESIDENTIAL | Drg.No.<br>ND/ET/00 |
| Date<br>23.03.24       |                     |
| Scale<br>1:500         | Size: A3            |